


6-1

V-9

2	OHIO	225	306
---	------	-----	-----

LAKE COUNTY
LAK-1- 10.38

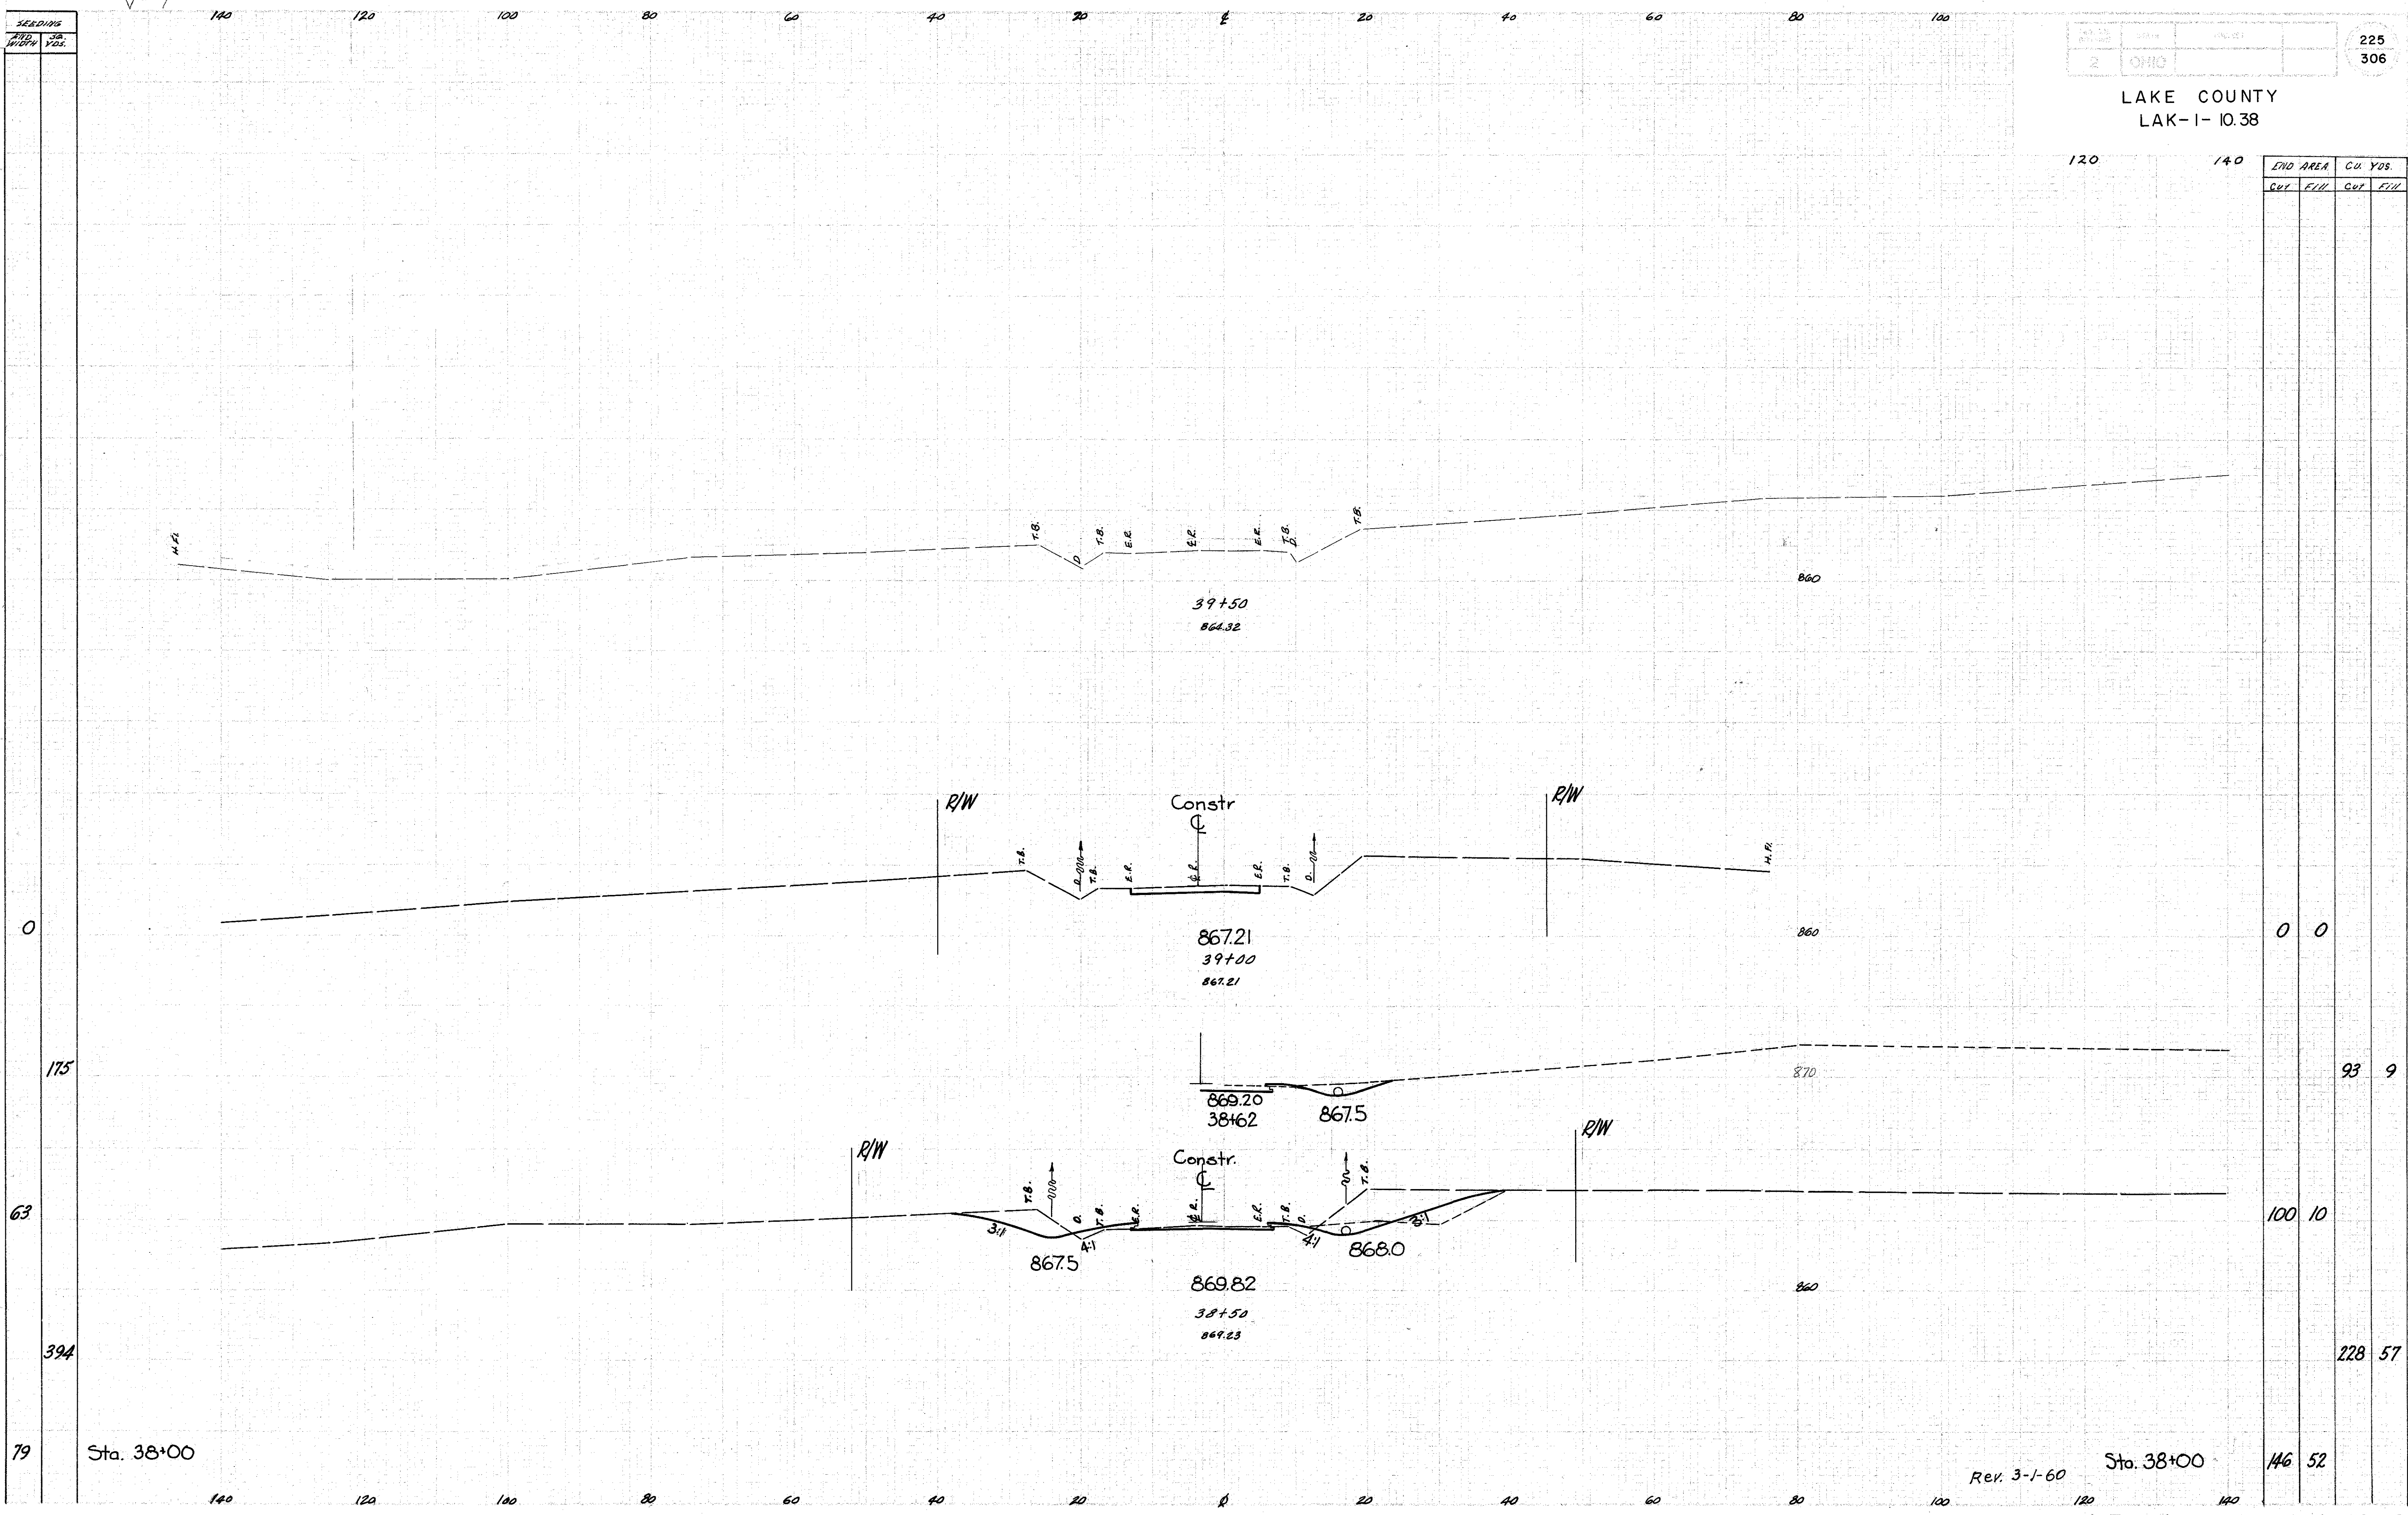

EVD AREA		Cu. Yds.	
Cut	Fill	Cut	Fill
0	0	93	9
		100	10
		228	57
		146	52

Rev. 3-1-60

Sta. 38+00

Morley Road Sta. 38+50 to 39+50