

Seeding
End Sta.
Cut Yds.

0

41

250

49

239

37

169

24

133


24

139

26

Drive Lt. Morley Rd Sta 34+25 Sta. 4+50 to 7+00

REV. 3-1-60

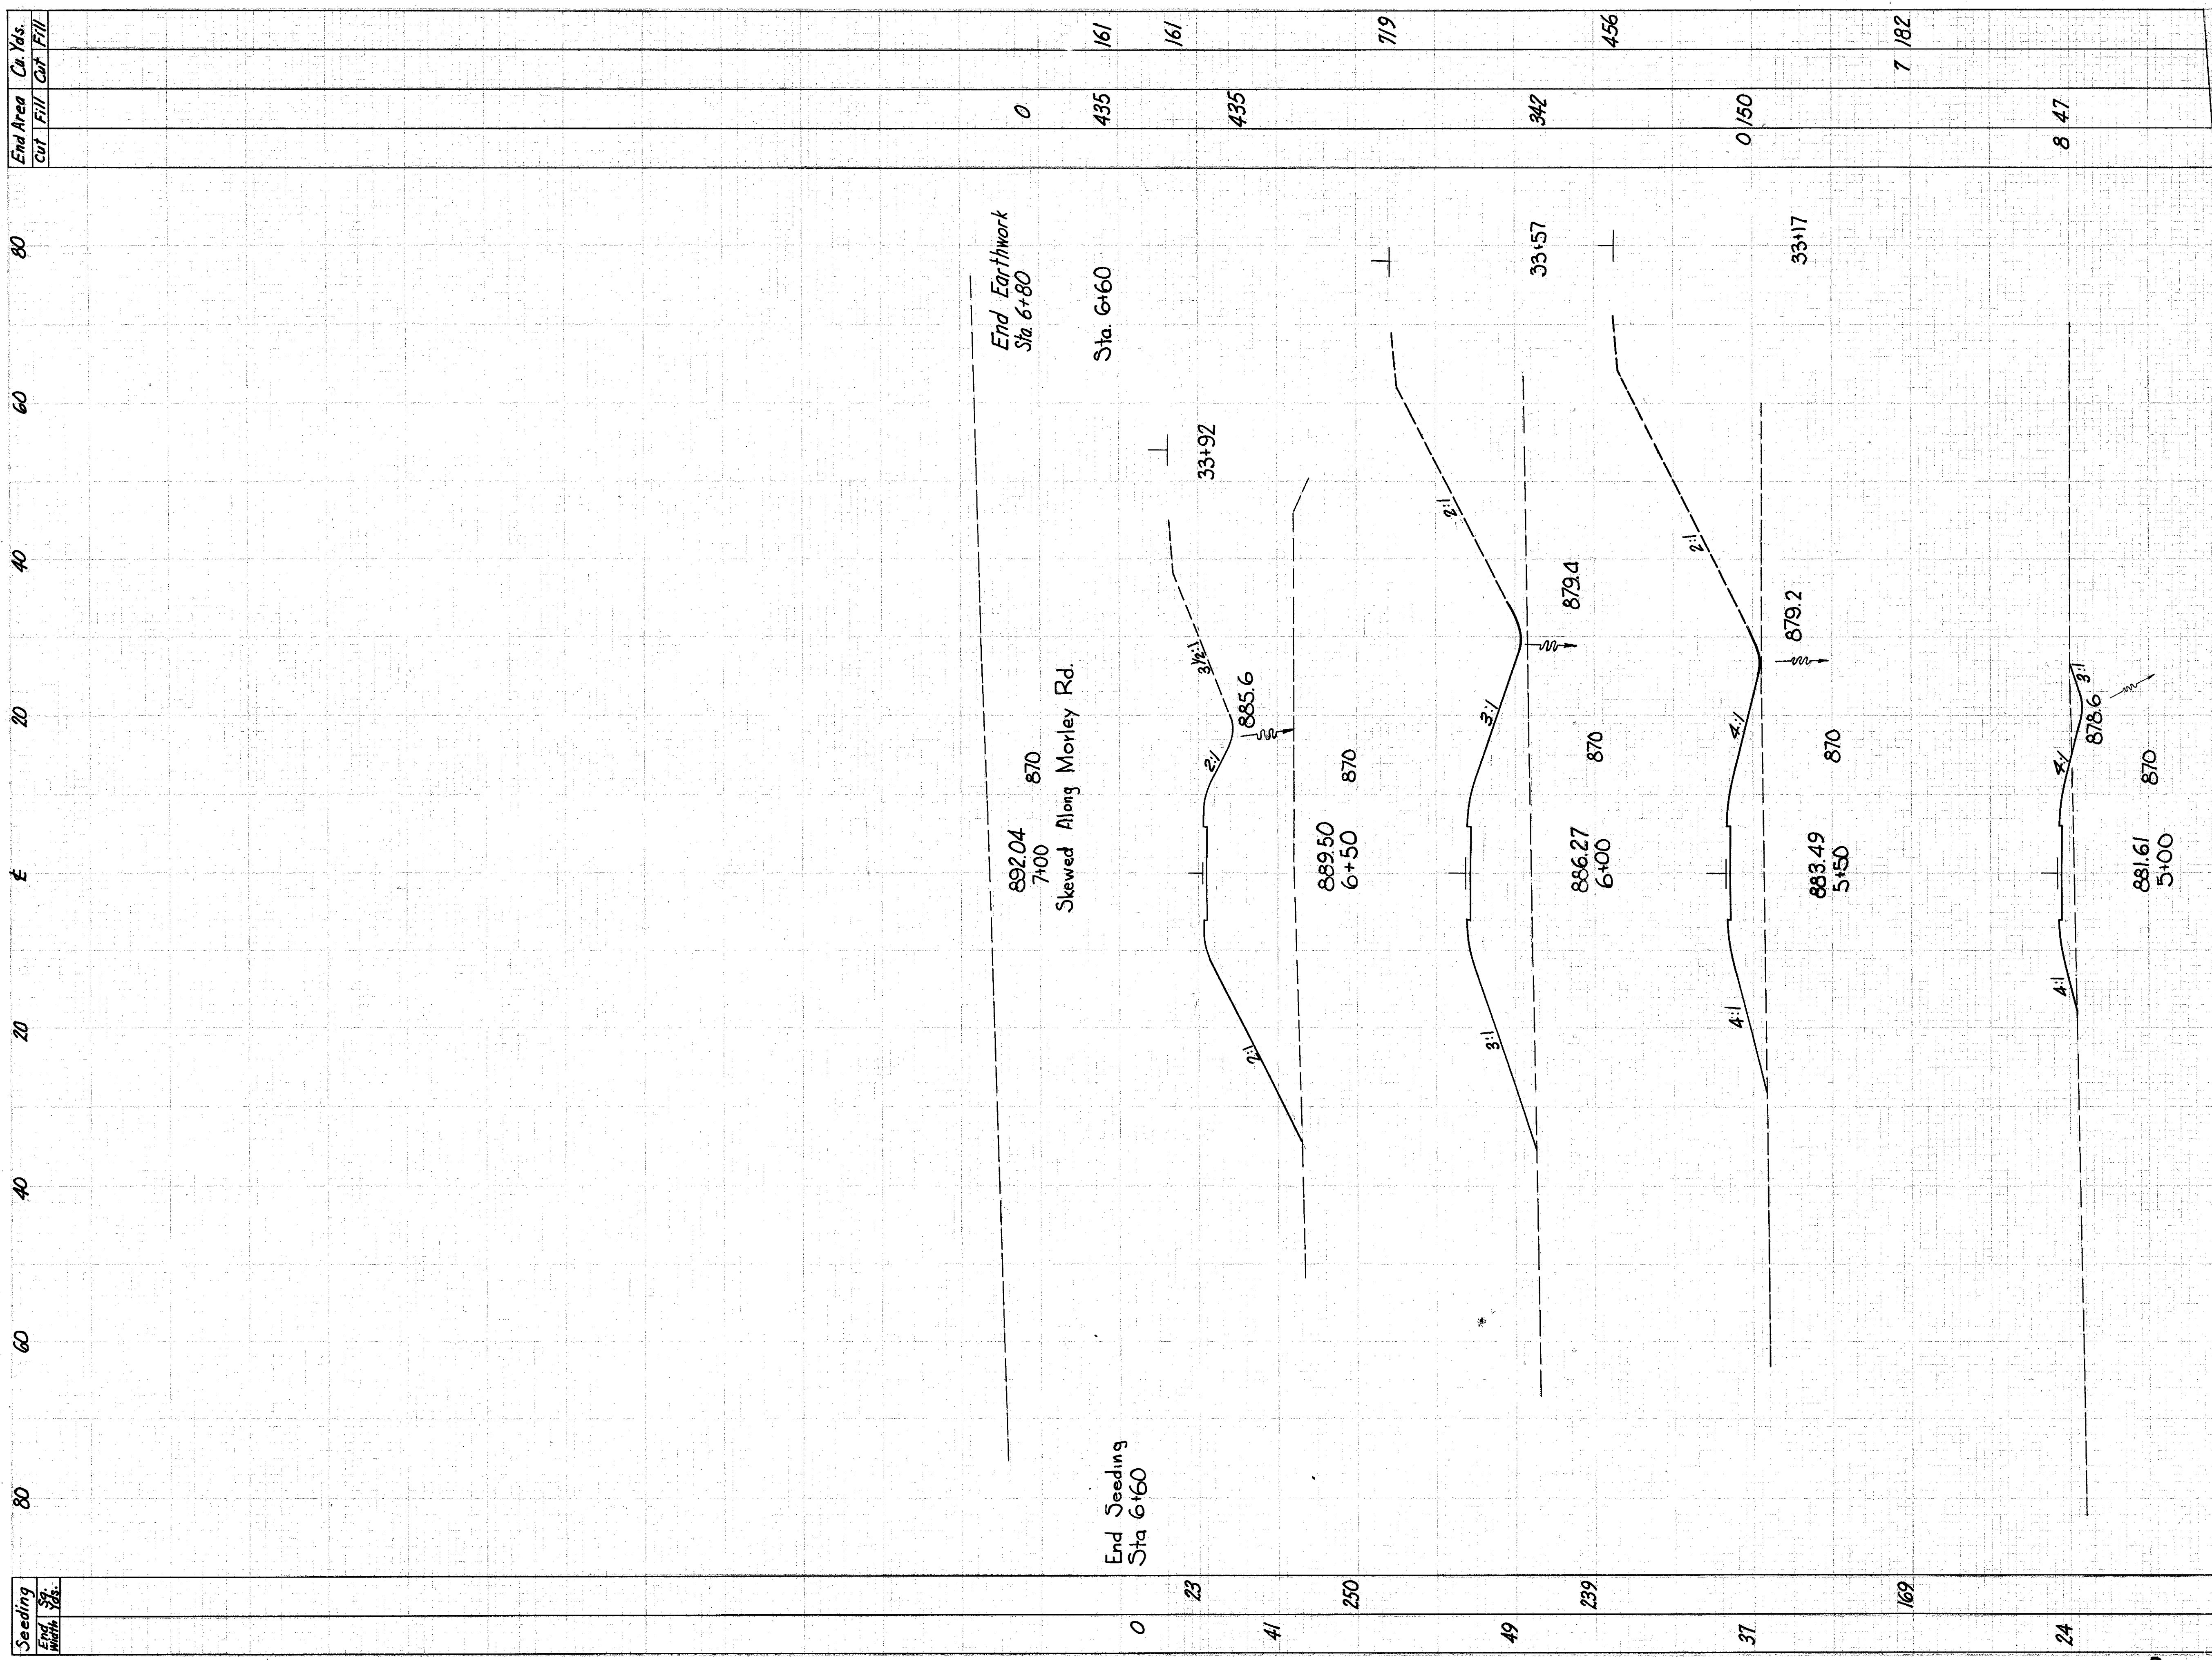

2	OHIO		
LAKE COUNTY LAK-1-1038			
24	56	18	14
		38	15
		23	2
			80

228
306