


LAKE COUNTY  
LAK-1-1038

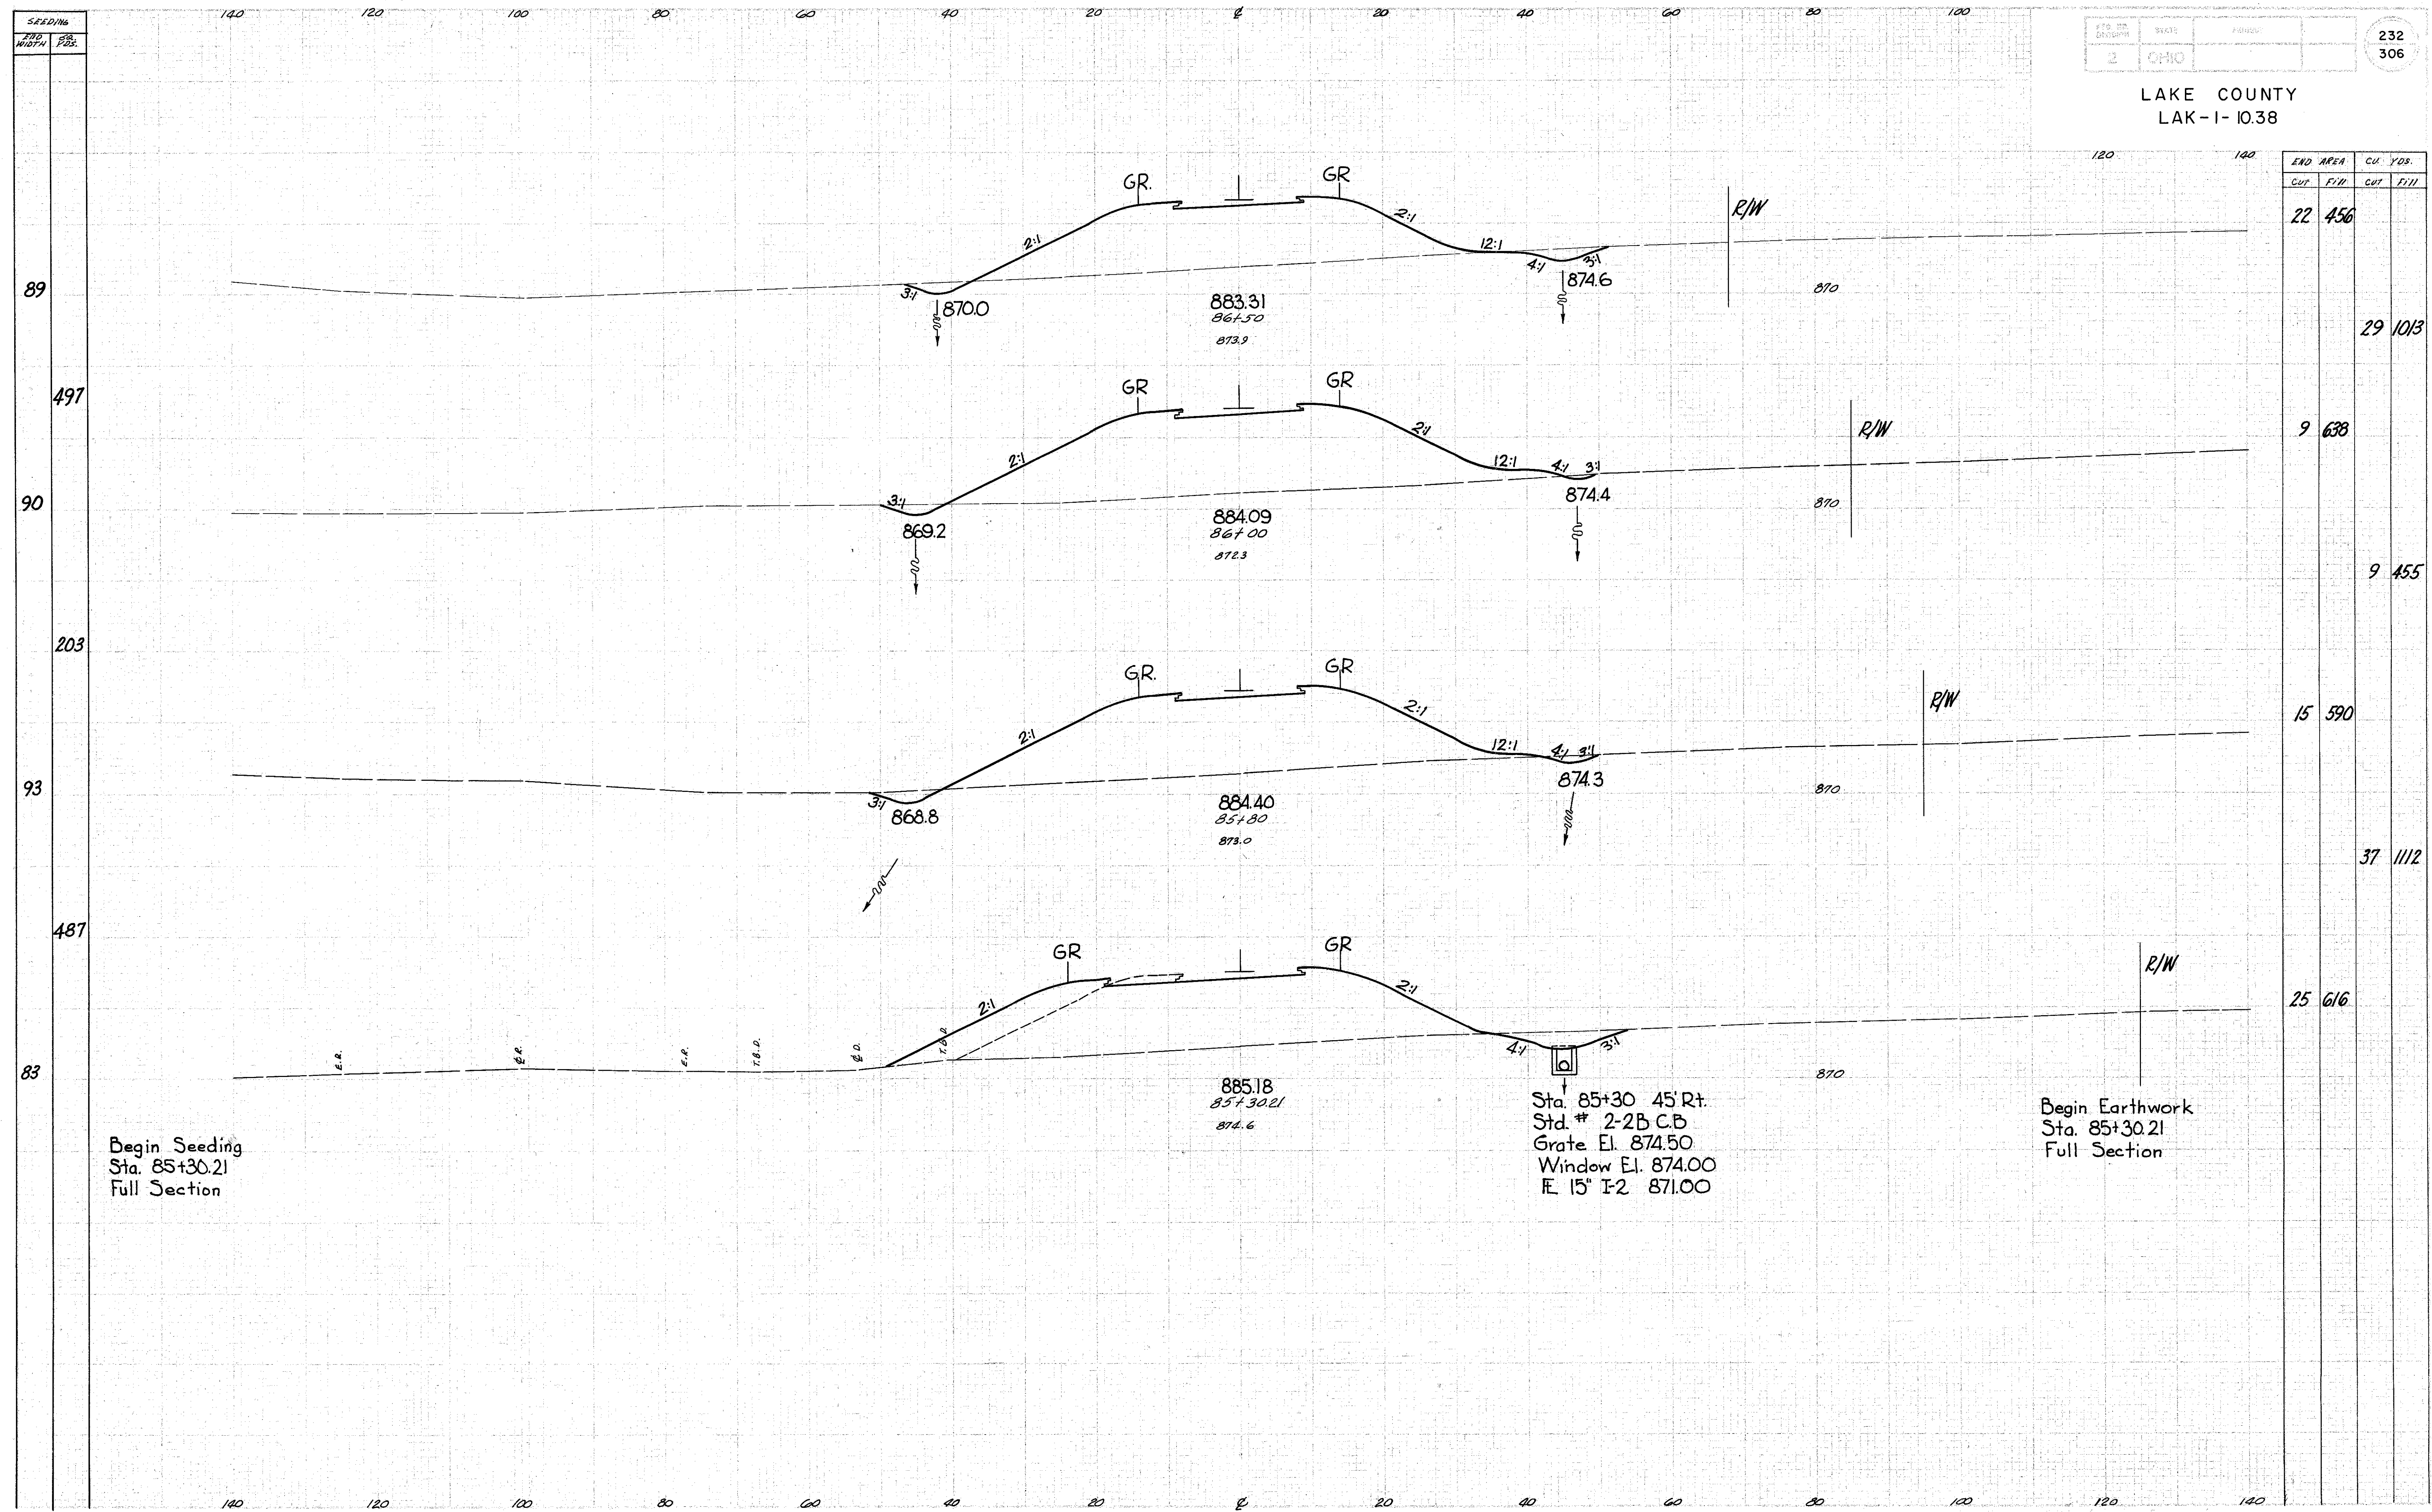

END STA.	AREA		CU. YDS.	
	CUT	FILL	CUT	FILL
89	22	456		
90	9	638	29	1013
93	15	590	9	455
83	25	616	37	1112

Begin Seeding  
Sta. 85+30.21  
Full Section

Sta. 85+30 45' Rt.  
Std. # 2-2B C.B.  
Grate El. 874.50  
Window El. 874.00  
E 15" I-2 871.00

Begin Earthwork  
Sta. 85+30.21  
Full Section