


LAKE COUNTY
LAK-1-1038

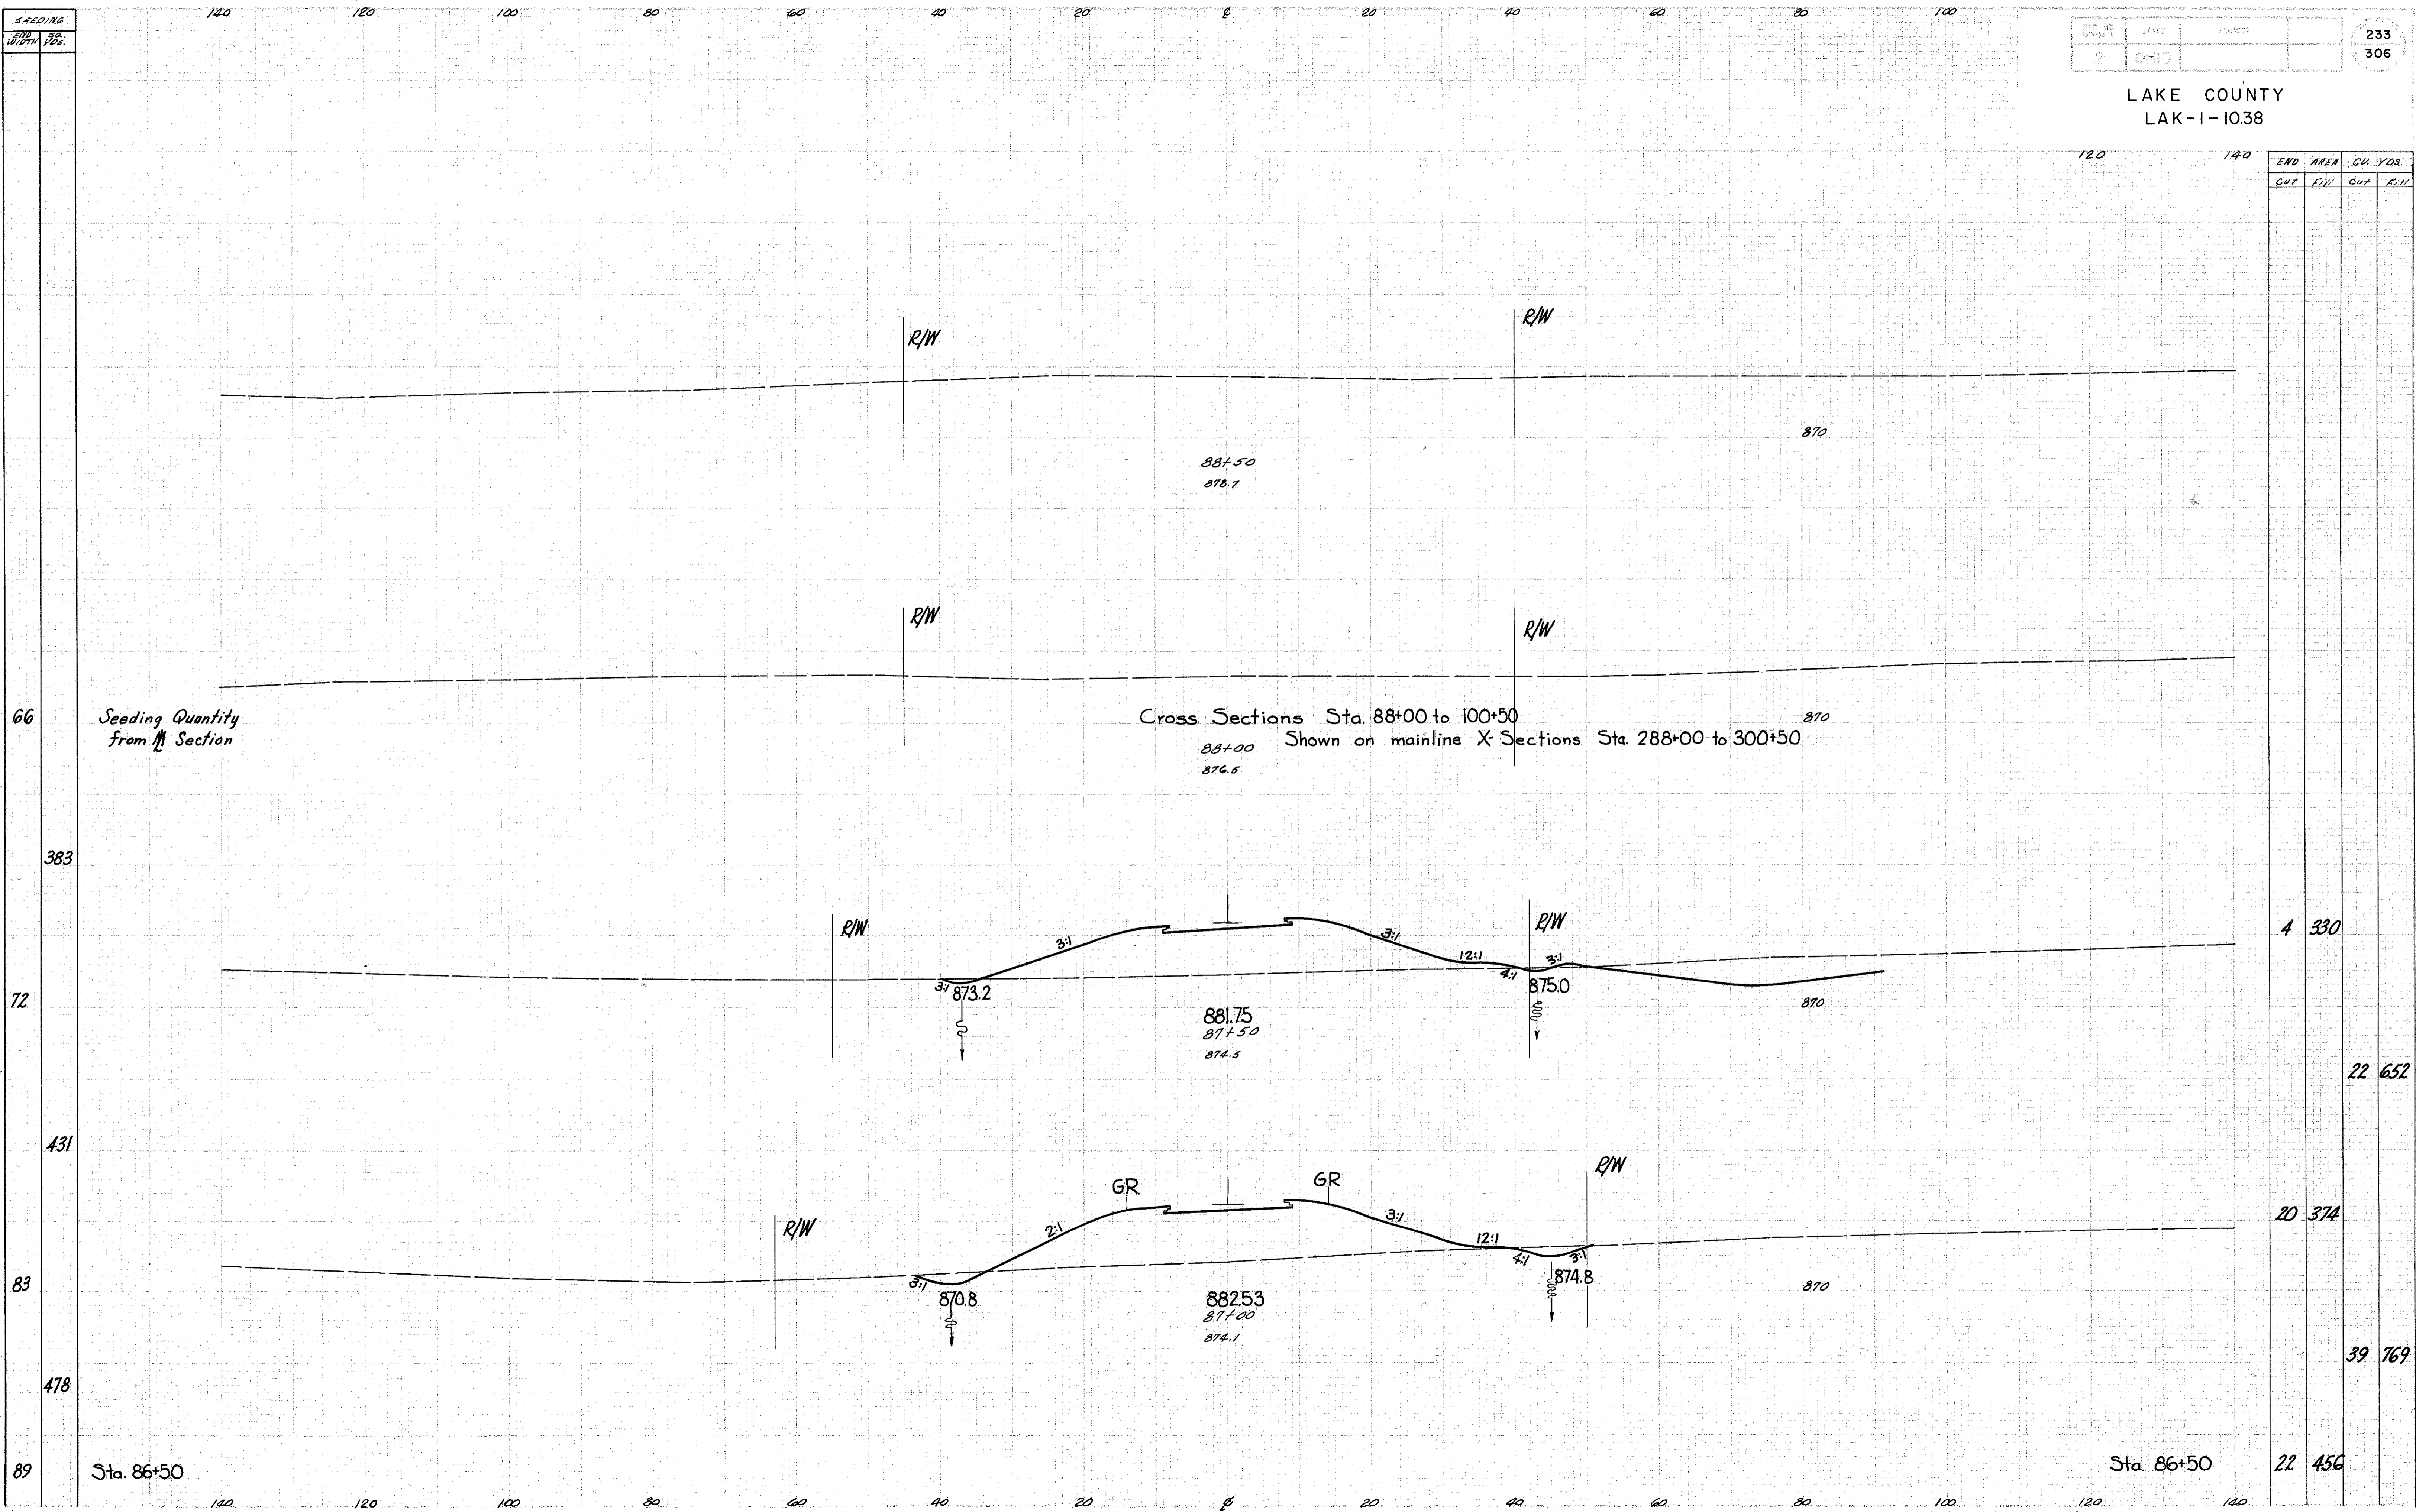

END AREA		CU. YDS.	
Cut	Fill	Cut	Fill
		4	330
		22	652
		20	374
		39	769
		22	456