


SEEDING  
 END WIDTH  
 36  
 56  
 54  
 63  
 68

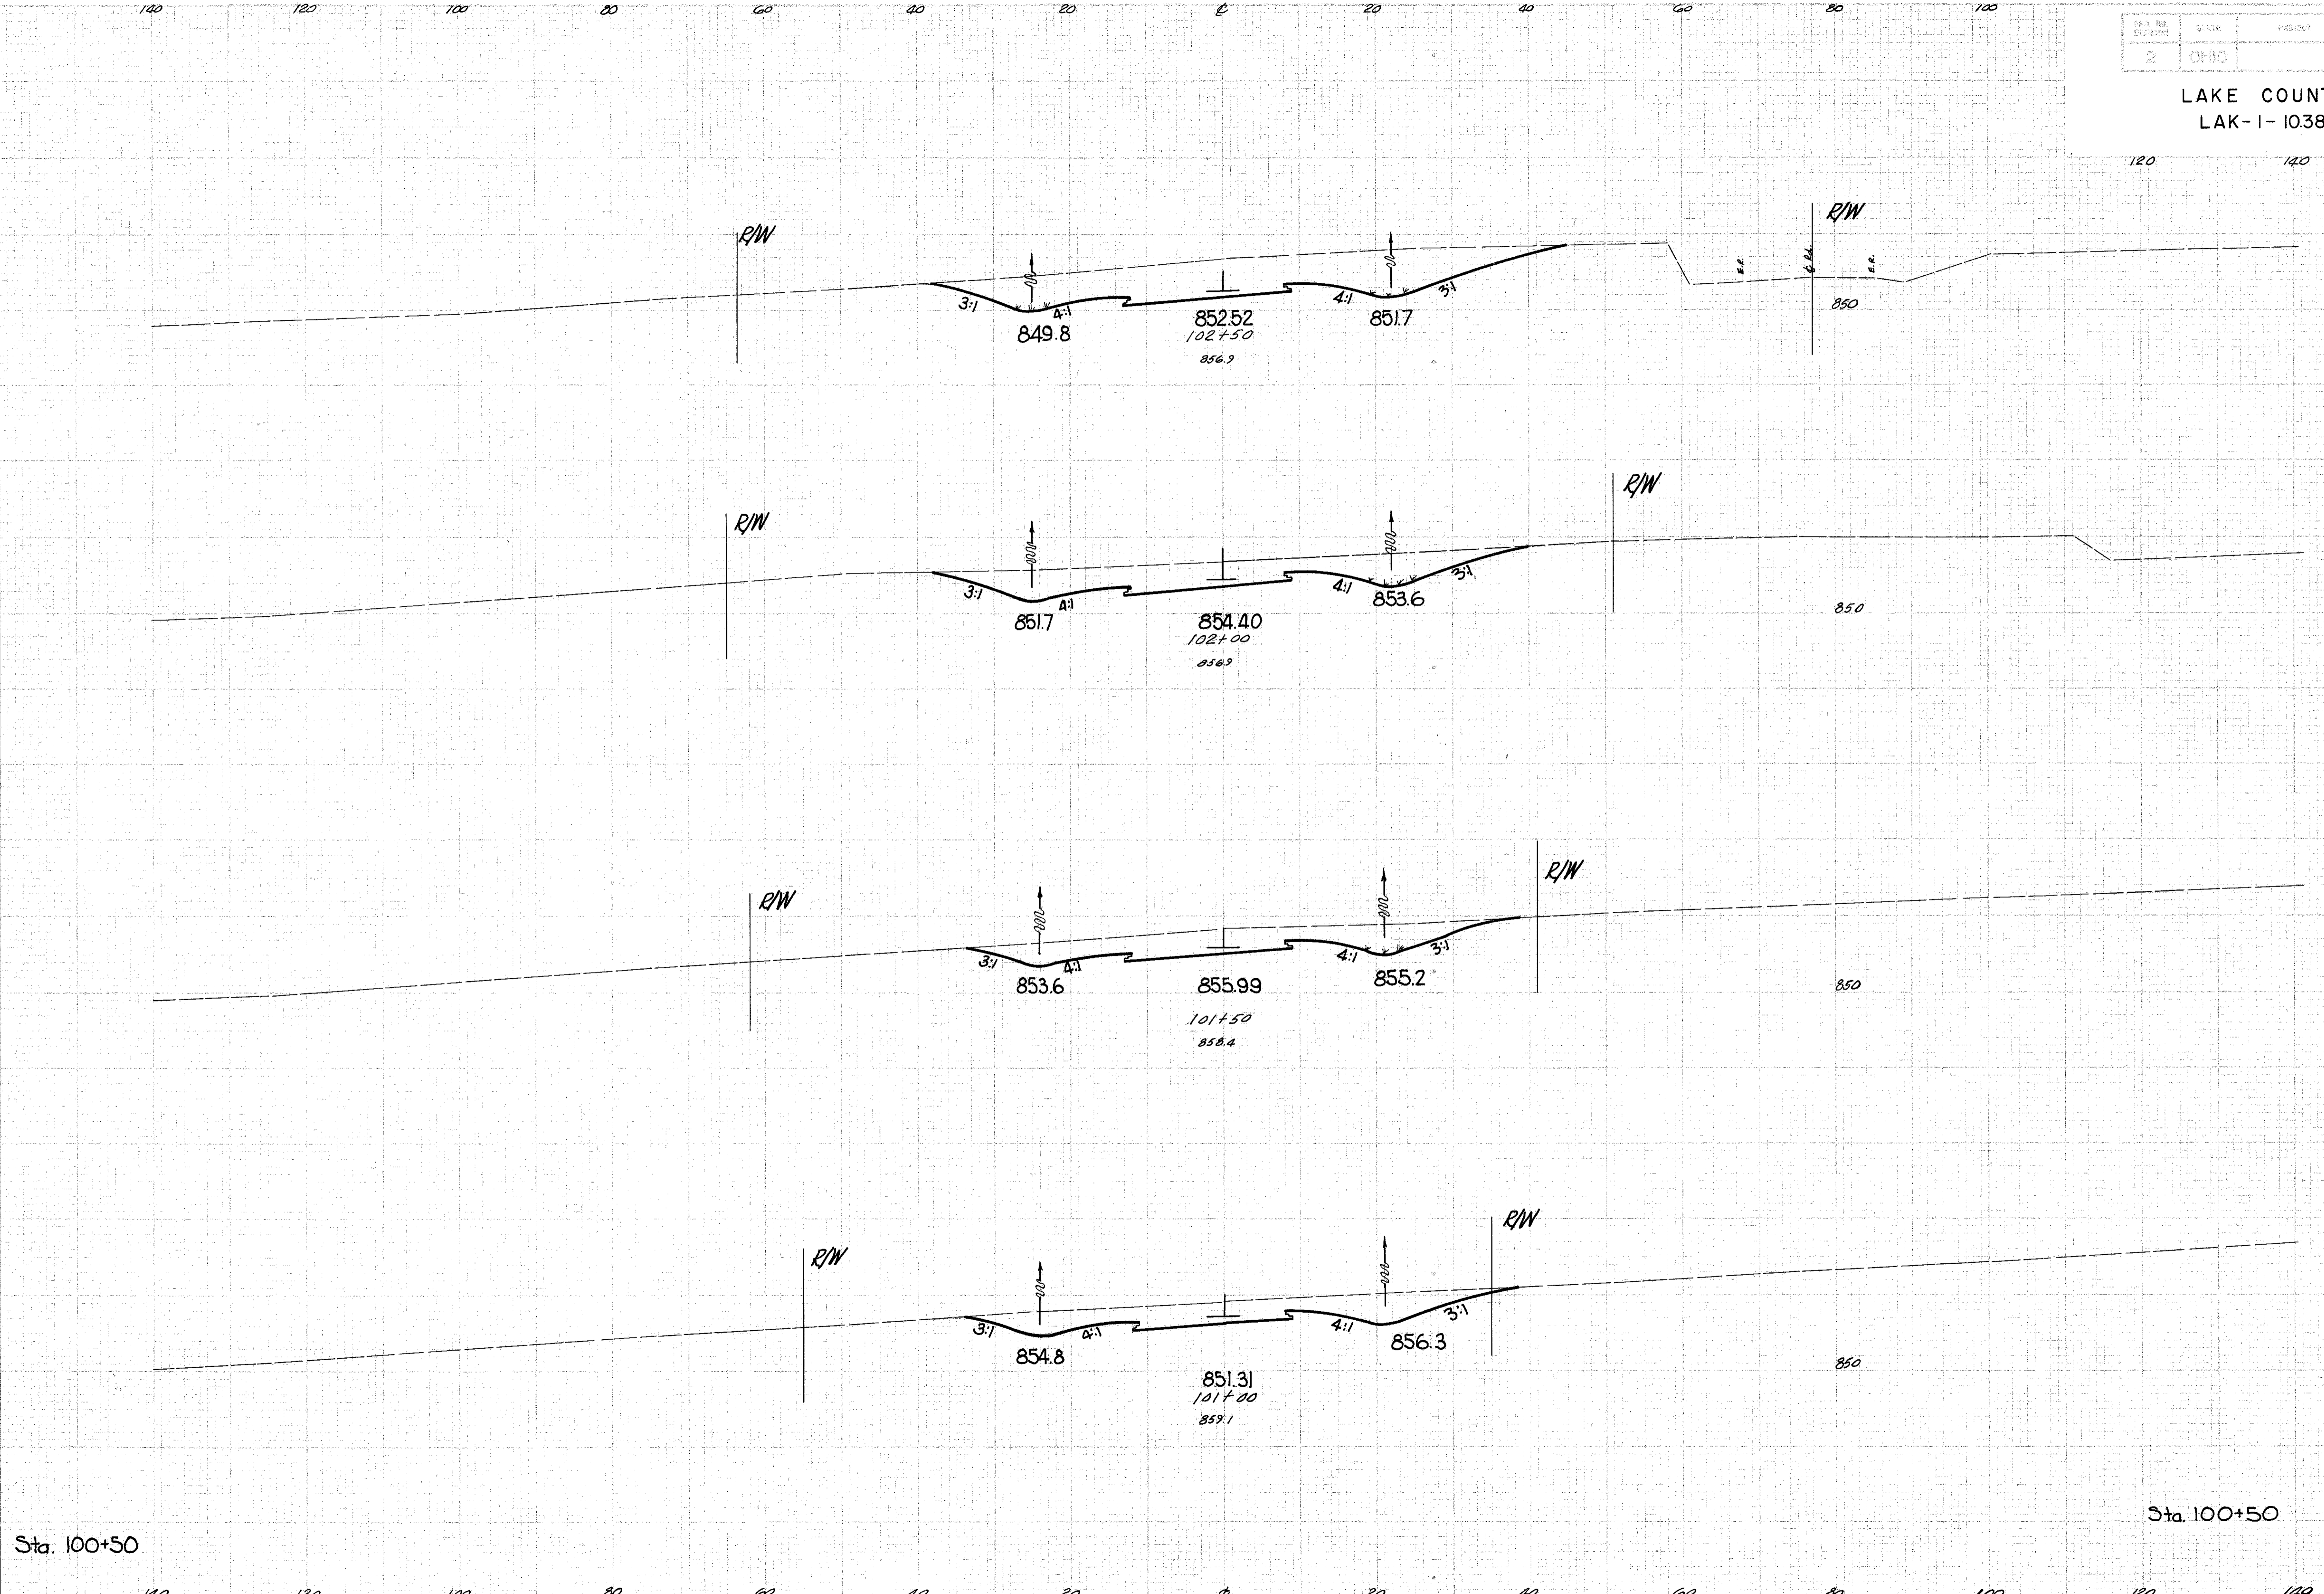

Sta. 100+50

Sta. 100+50

Reloc. Kellogg Road Sta. 101+00 to 102+50

PLAN NO.	CITY	PROJECT	234
2	OHIO		306

LAKE COUNTY  
 LAK-1-1038

END AREA		CU. YDS.	
CUT	FILL	CUT	FILL
330			
		510	
221			
		368	
176			
		324	
174			
		297	
147			