


SEEDING  
 END WIDTH 36' P.S.  
 0  
 99  
 64  
 444  
 70  
 333  
 50  
 308  
 61  
 336  
 60  
 356  
 68

End Seeding  
 Sta. 105+37.33

LAKE COUNTY  
 LAK-I-10.38

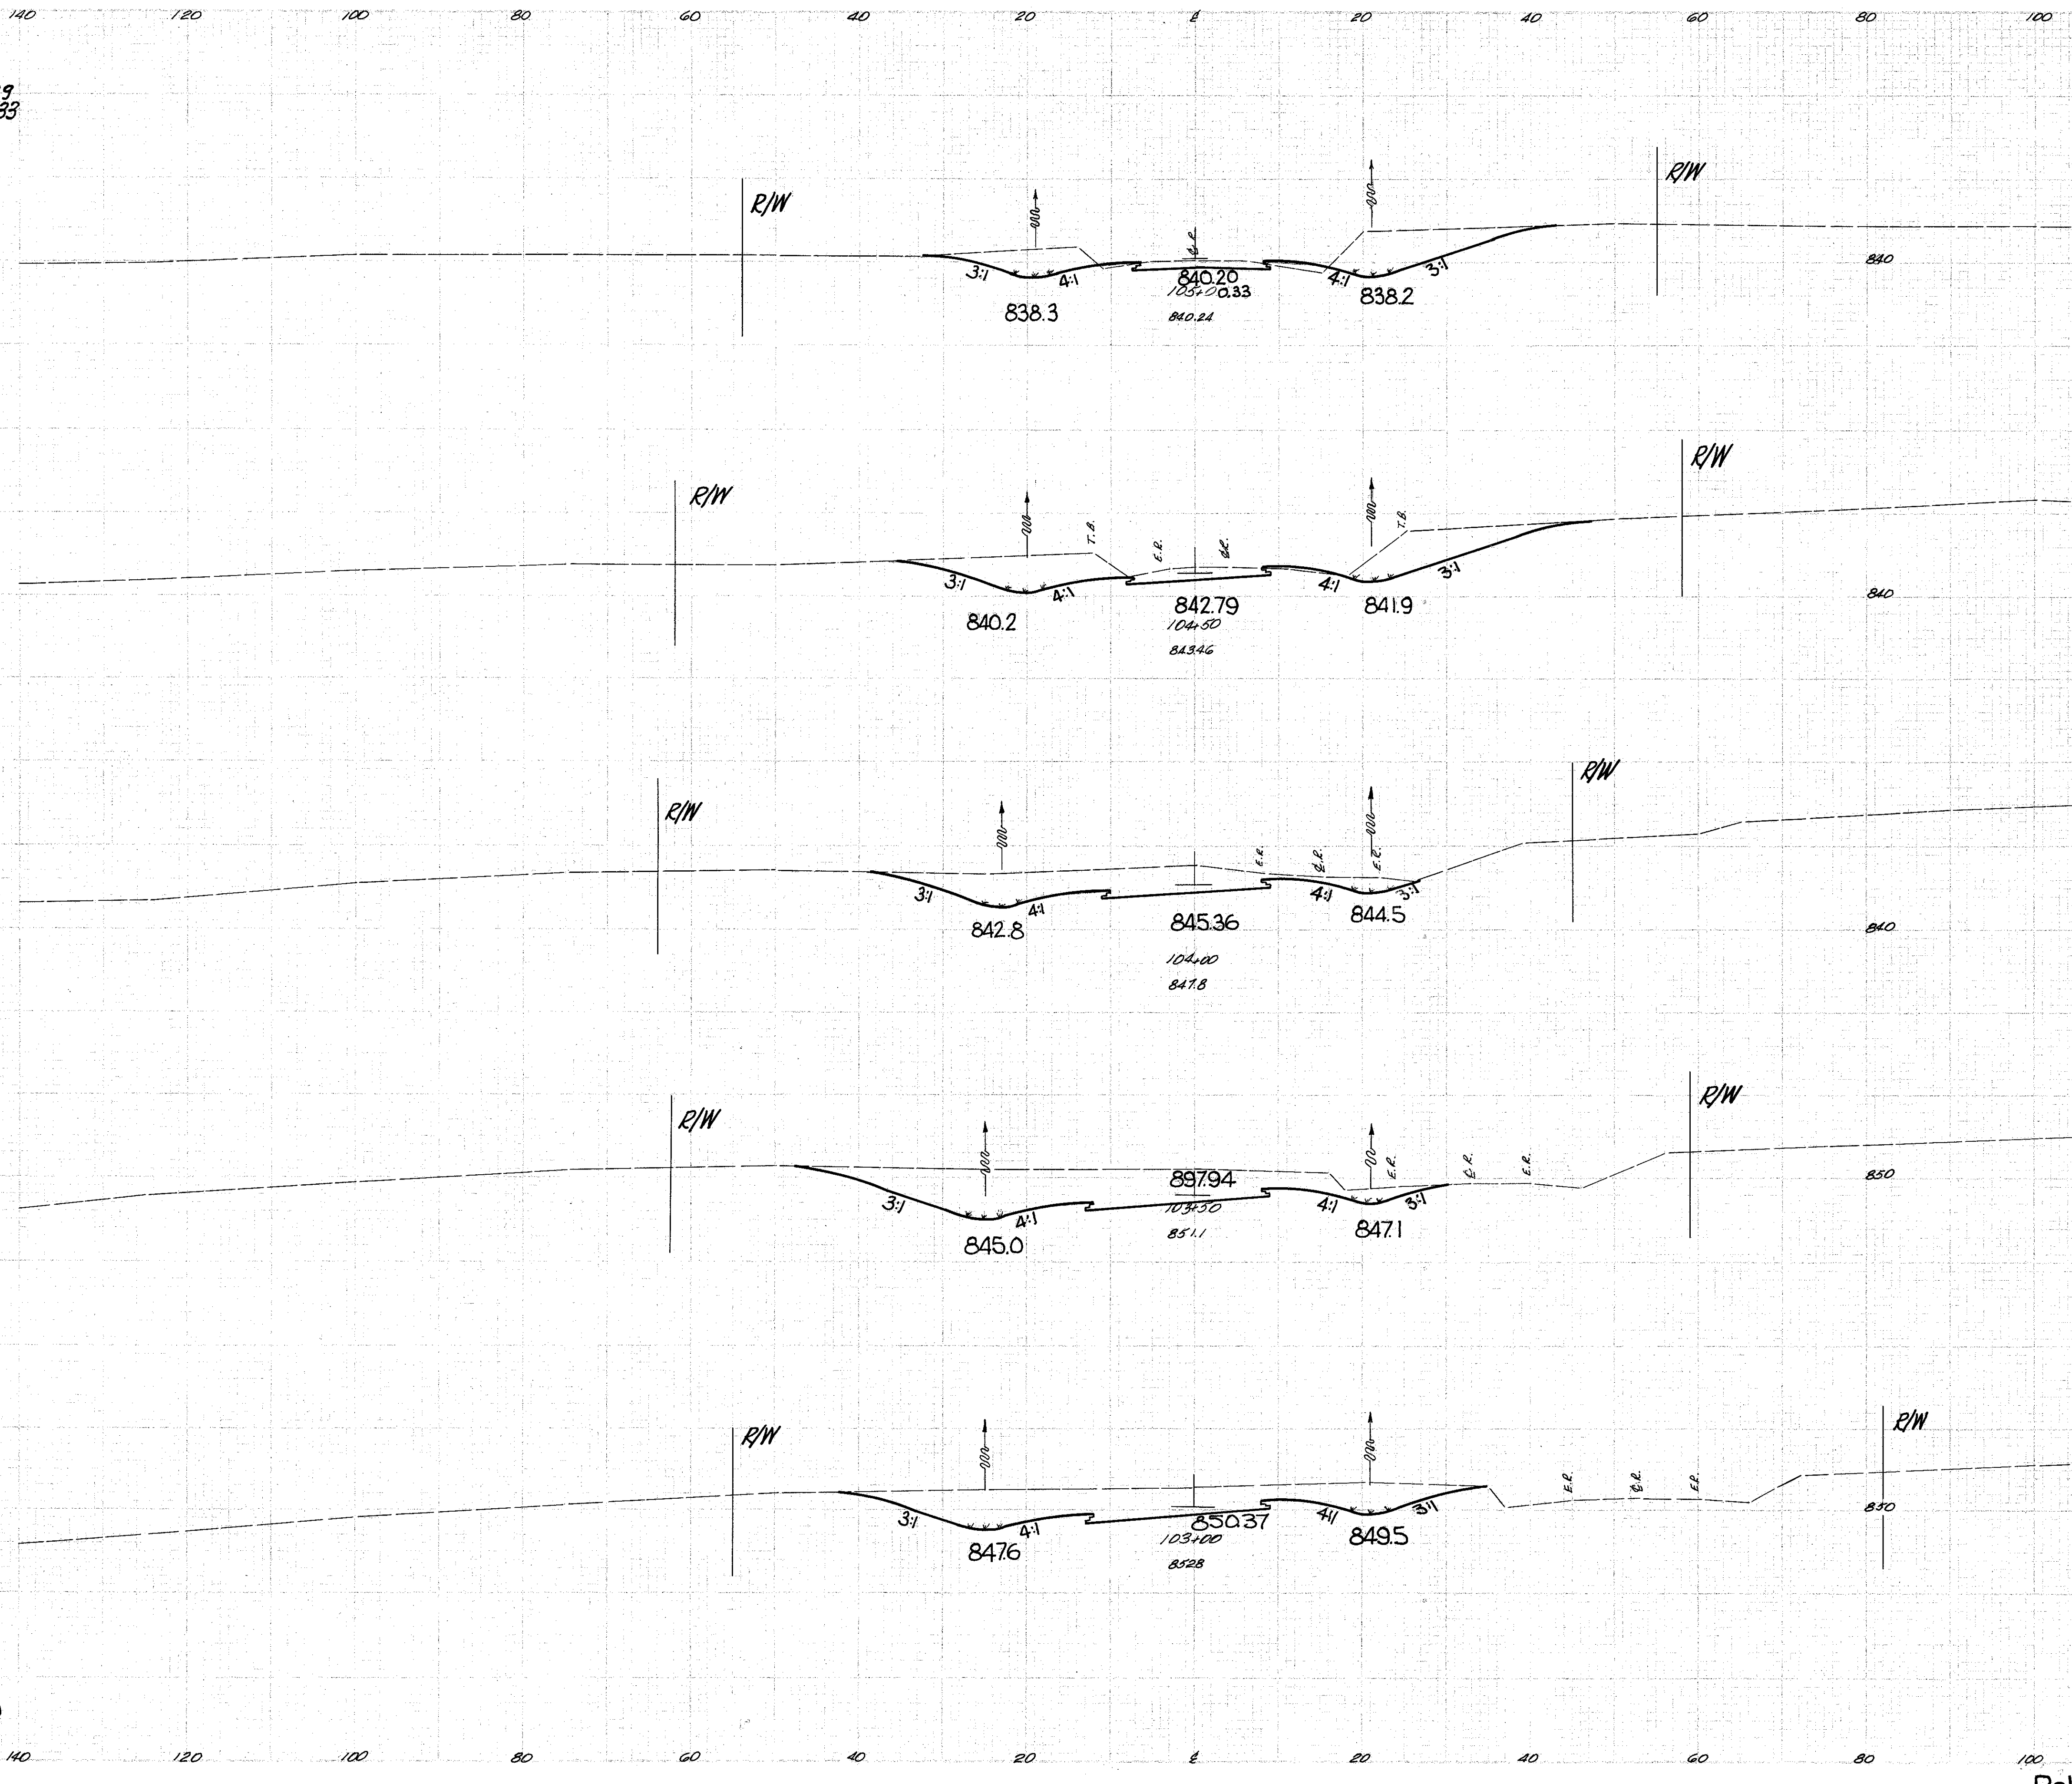

Sta.	END AREA		CU. YDS.	
	CUT	FILL	CUT	FILL
105+37.33	0	0	65	3
	126	5		
			321	7
	165	1		
			286	1
	144	0		
			363	
	248			
			436	
	223			
			512	
102+50	330			