

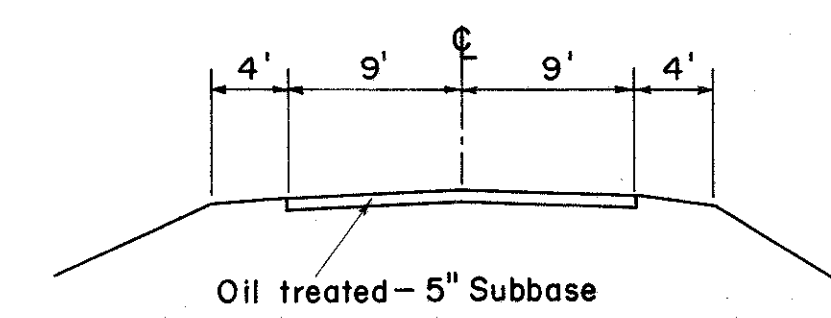


LAKE COUNTY
LAK-I-1038

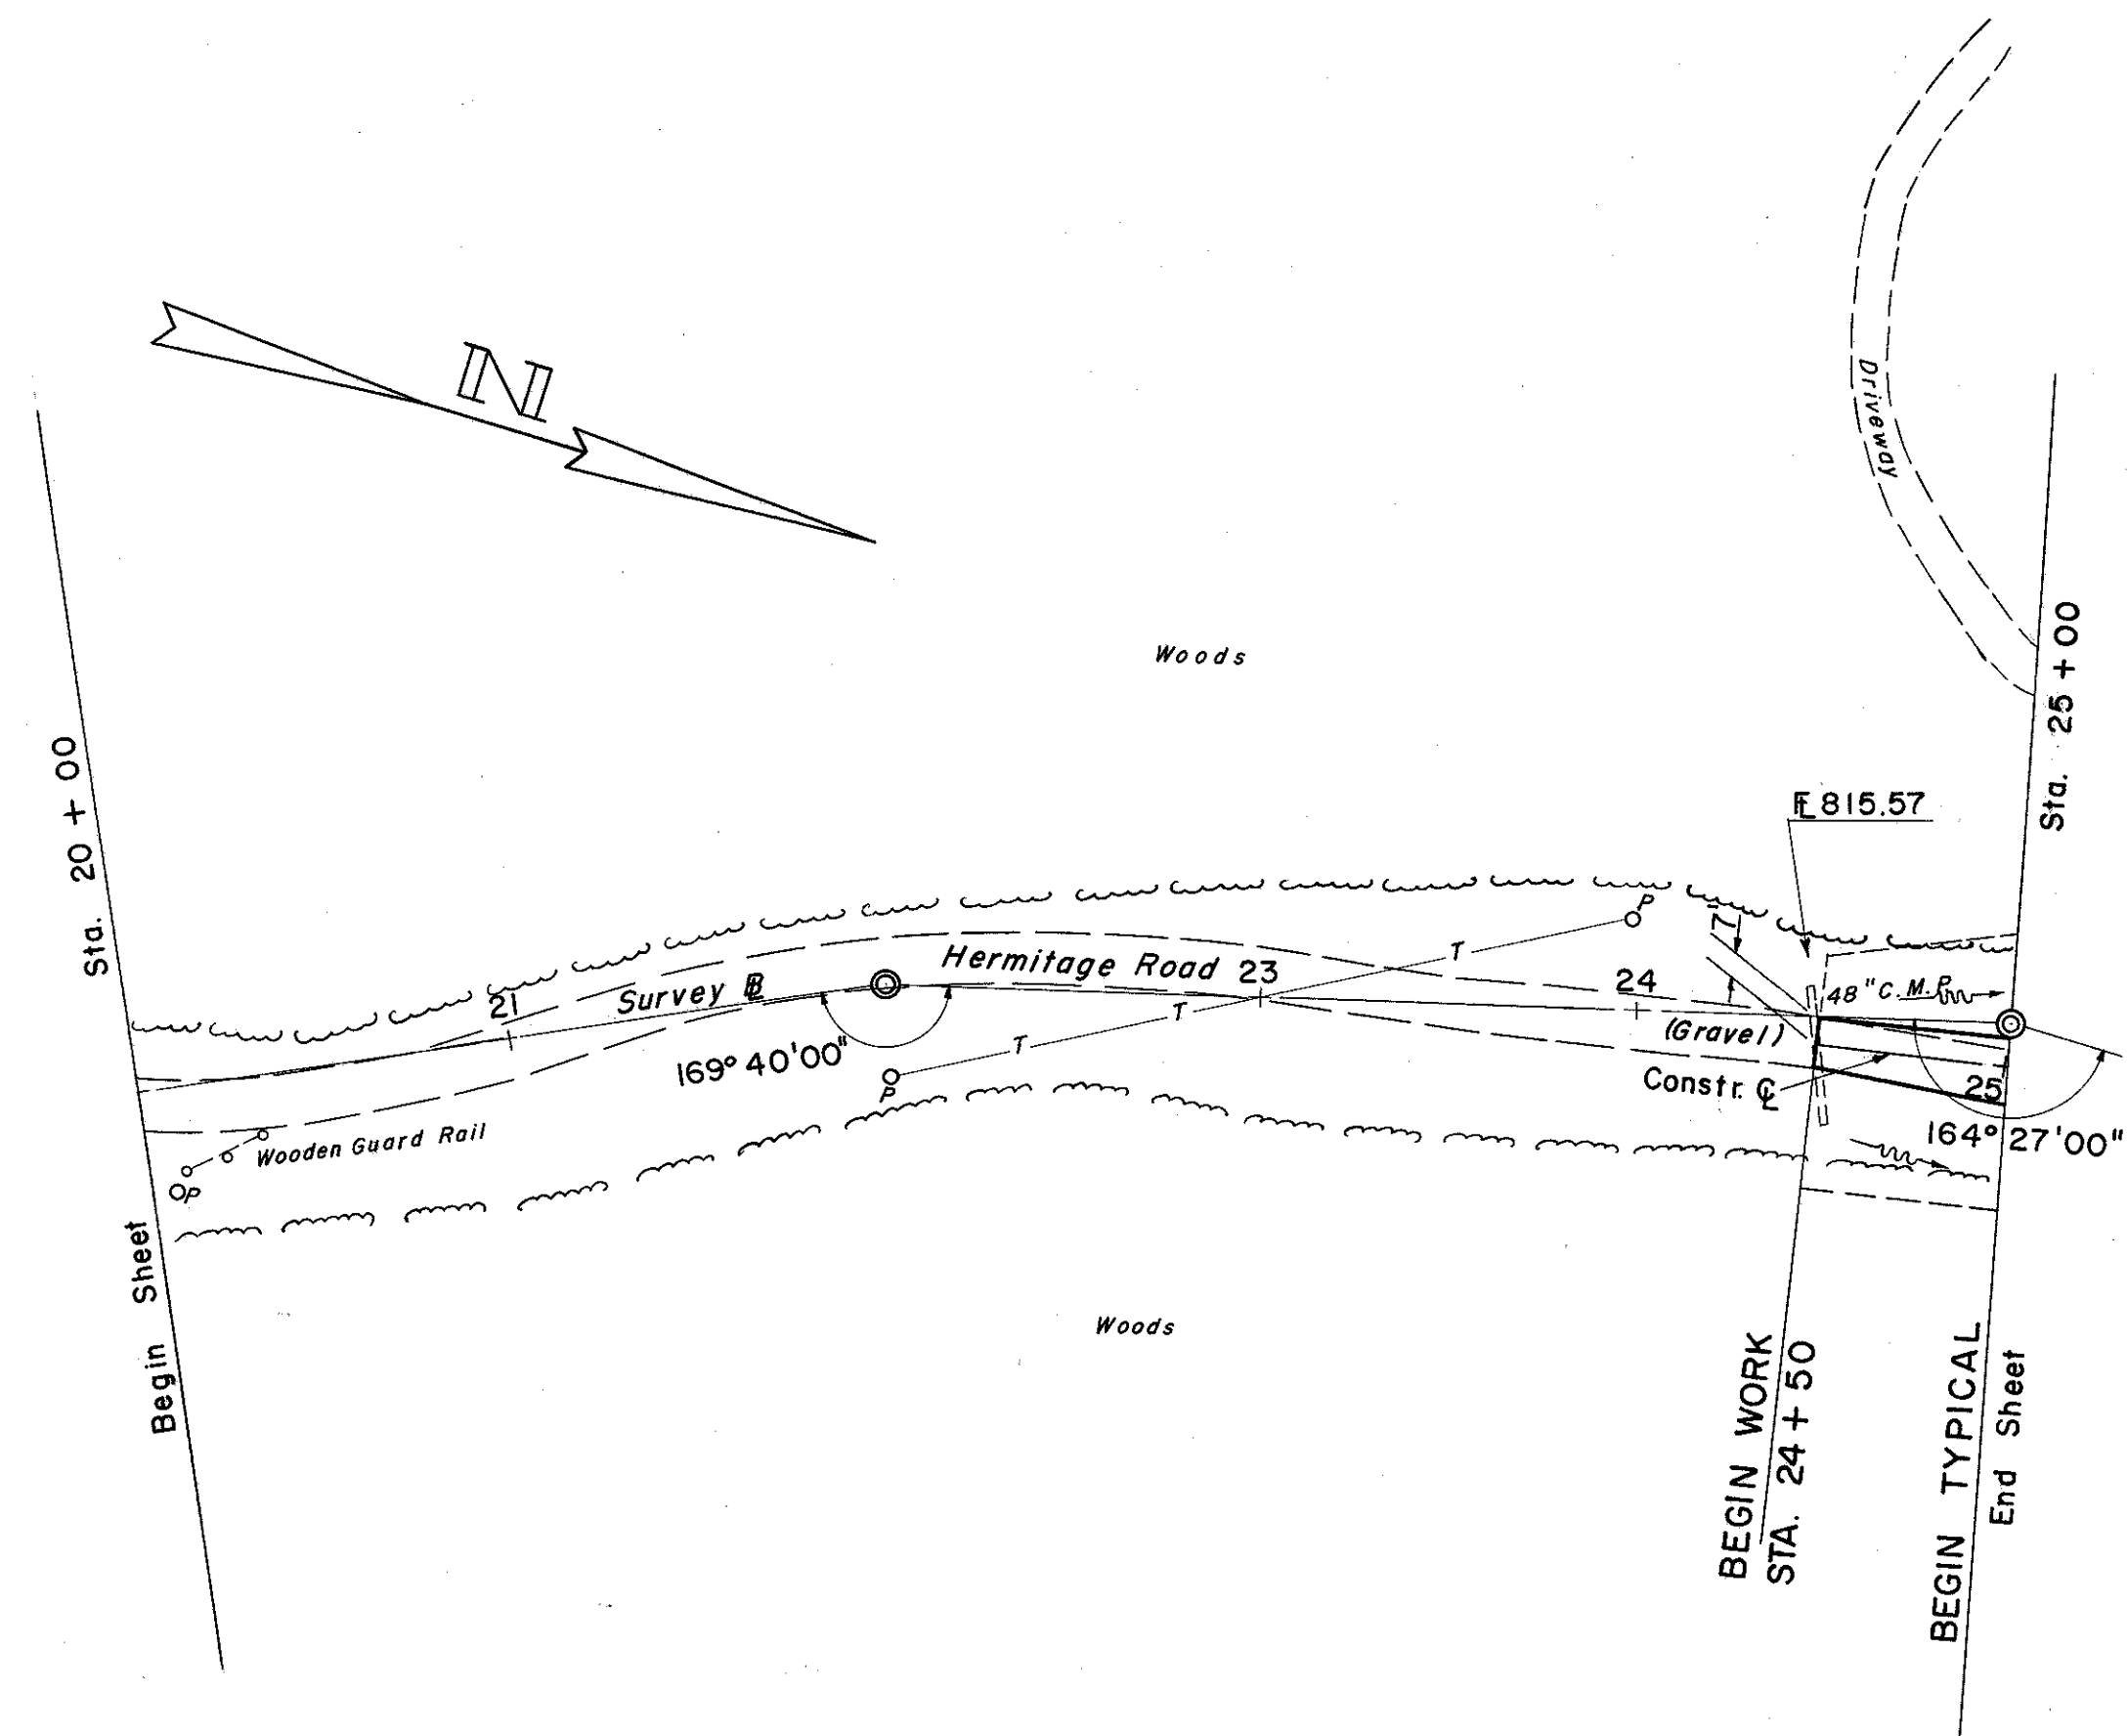

TYPICAL SECTION
EXISTING HERMITAGE RD.

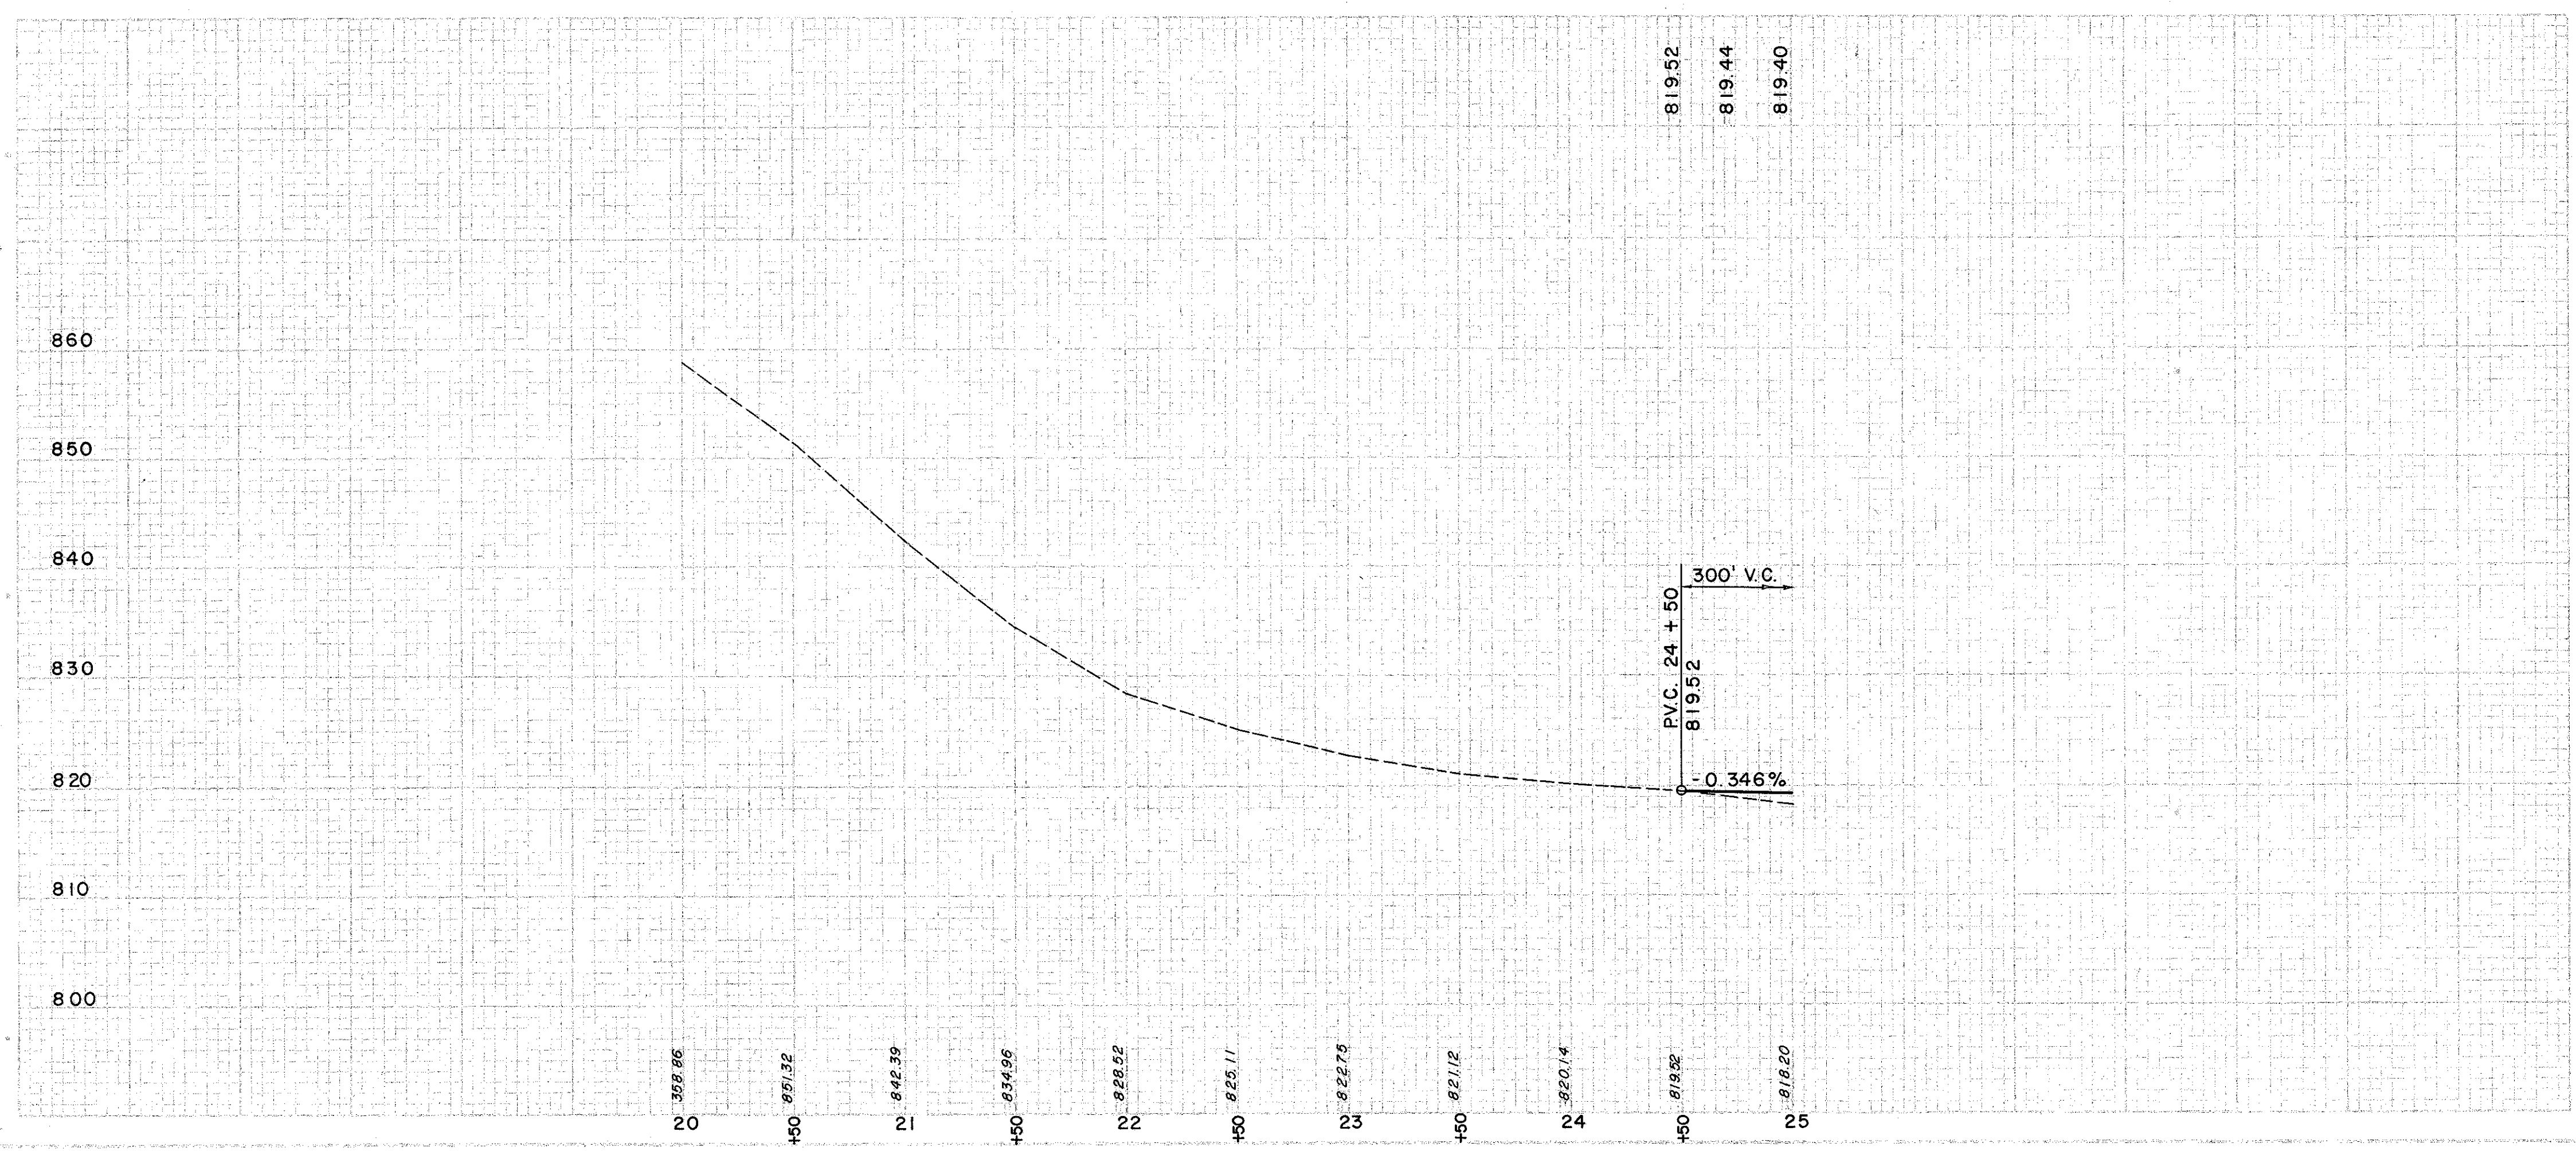

EXCAVATION	=	49 C.Y.
EMBANKMENT	=	40 C.Y.
EMBANKMENT + 18%	=	47 C.Y.