


Seeding  
End Width  
Sq. Yds.

LOCAL DISTRICT	STATE	PROJECT
2	OHIO	

239  
306

LAKE COUNTY  
LAK-1-1038

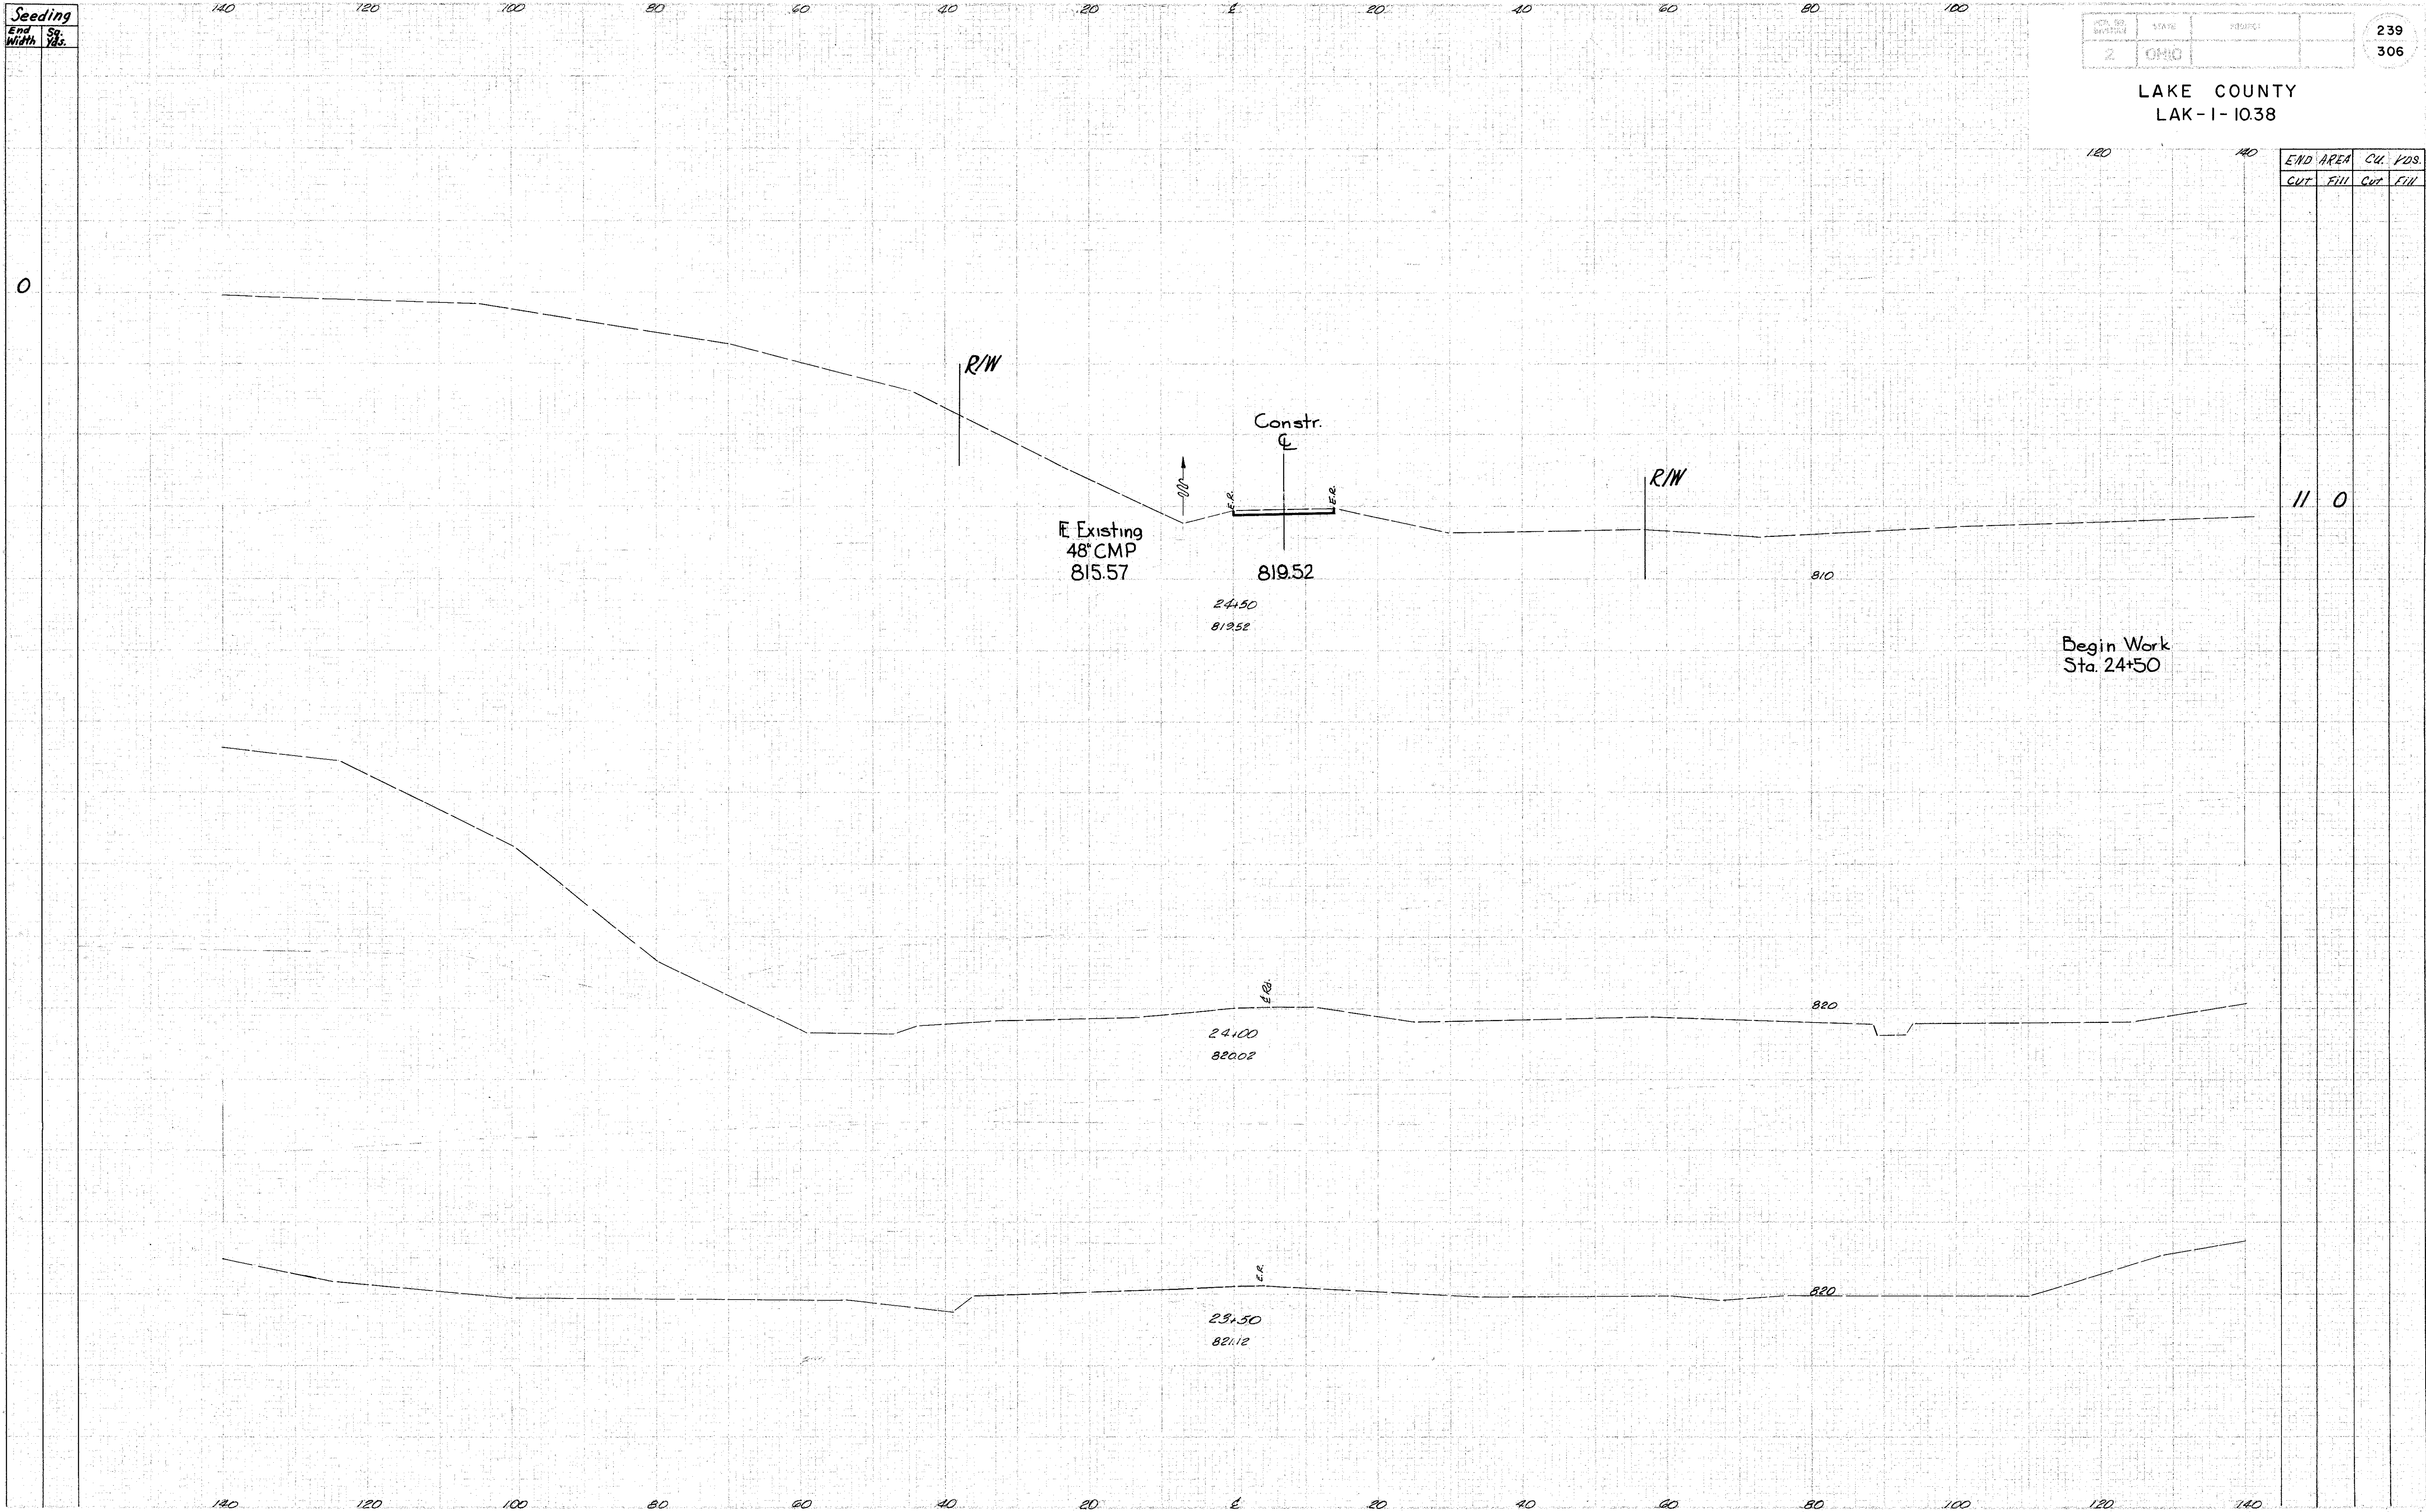

END AREA		CU. YDS.	
CUT	FILL	CUT	FILL

11 0

Begin Work  
Sta. 24+50

Hermitage Road Sta. 23+50 to 24+50