


Seeding  
End Width  
Sq. Yds.

2	OHIO	
---	------	--

241  
306

LAKE COUNTY  
LAK-1-1038

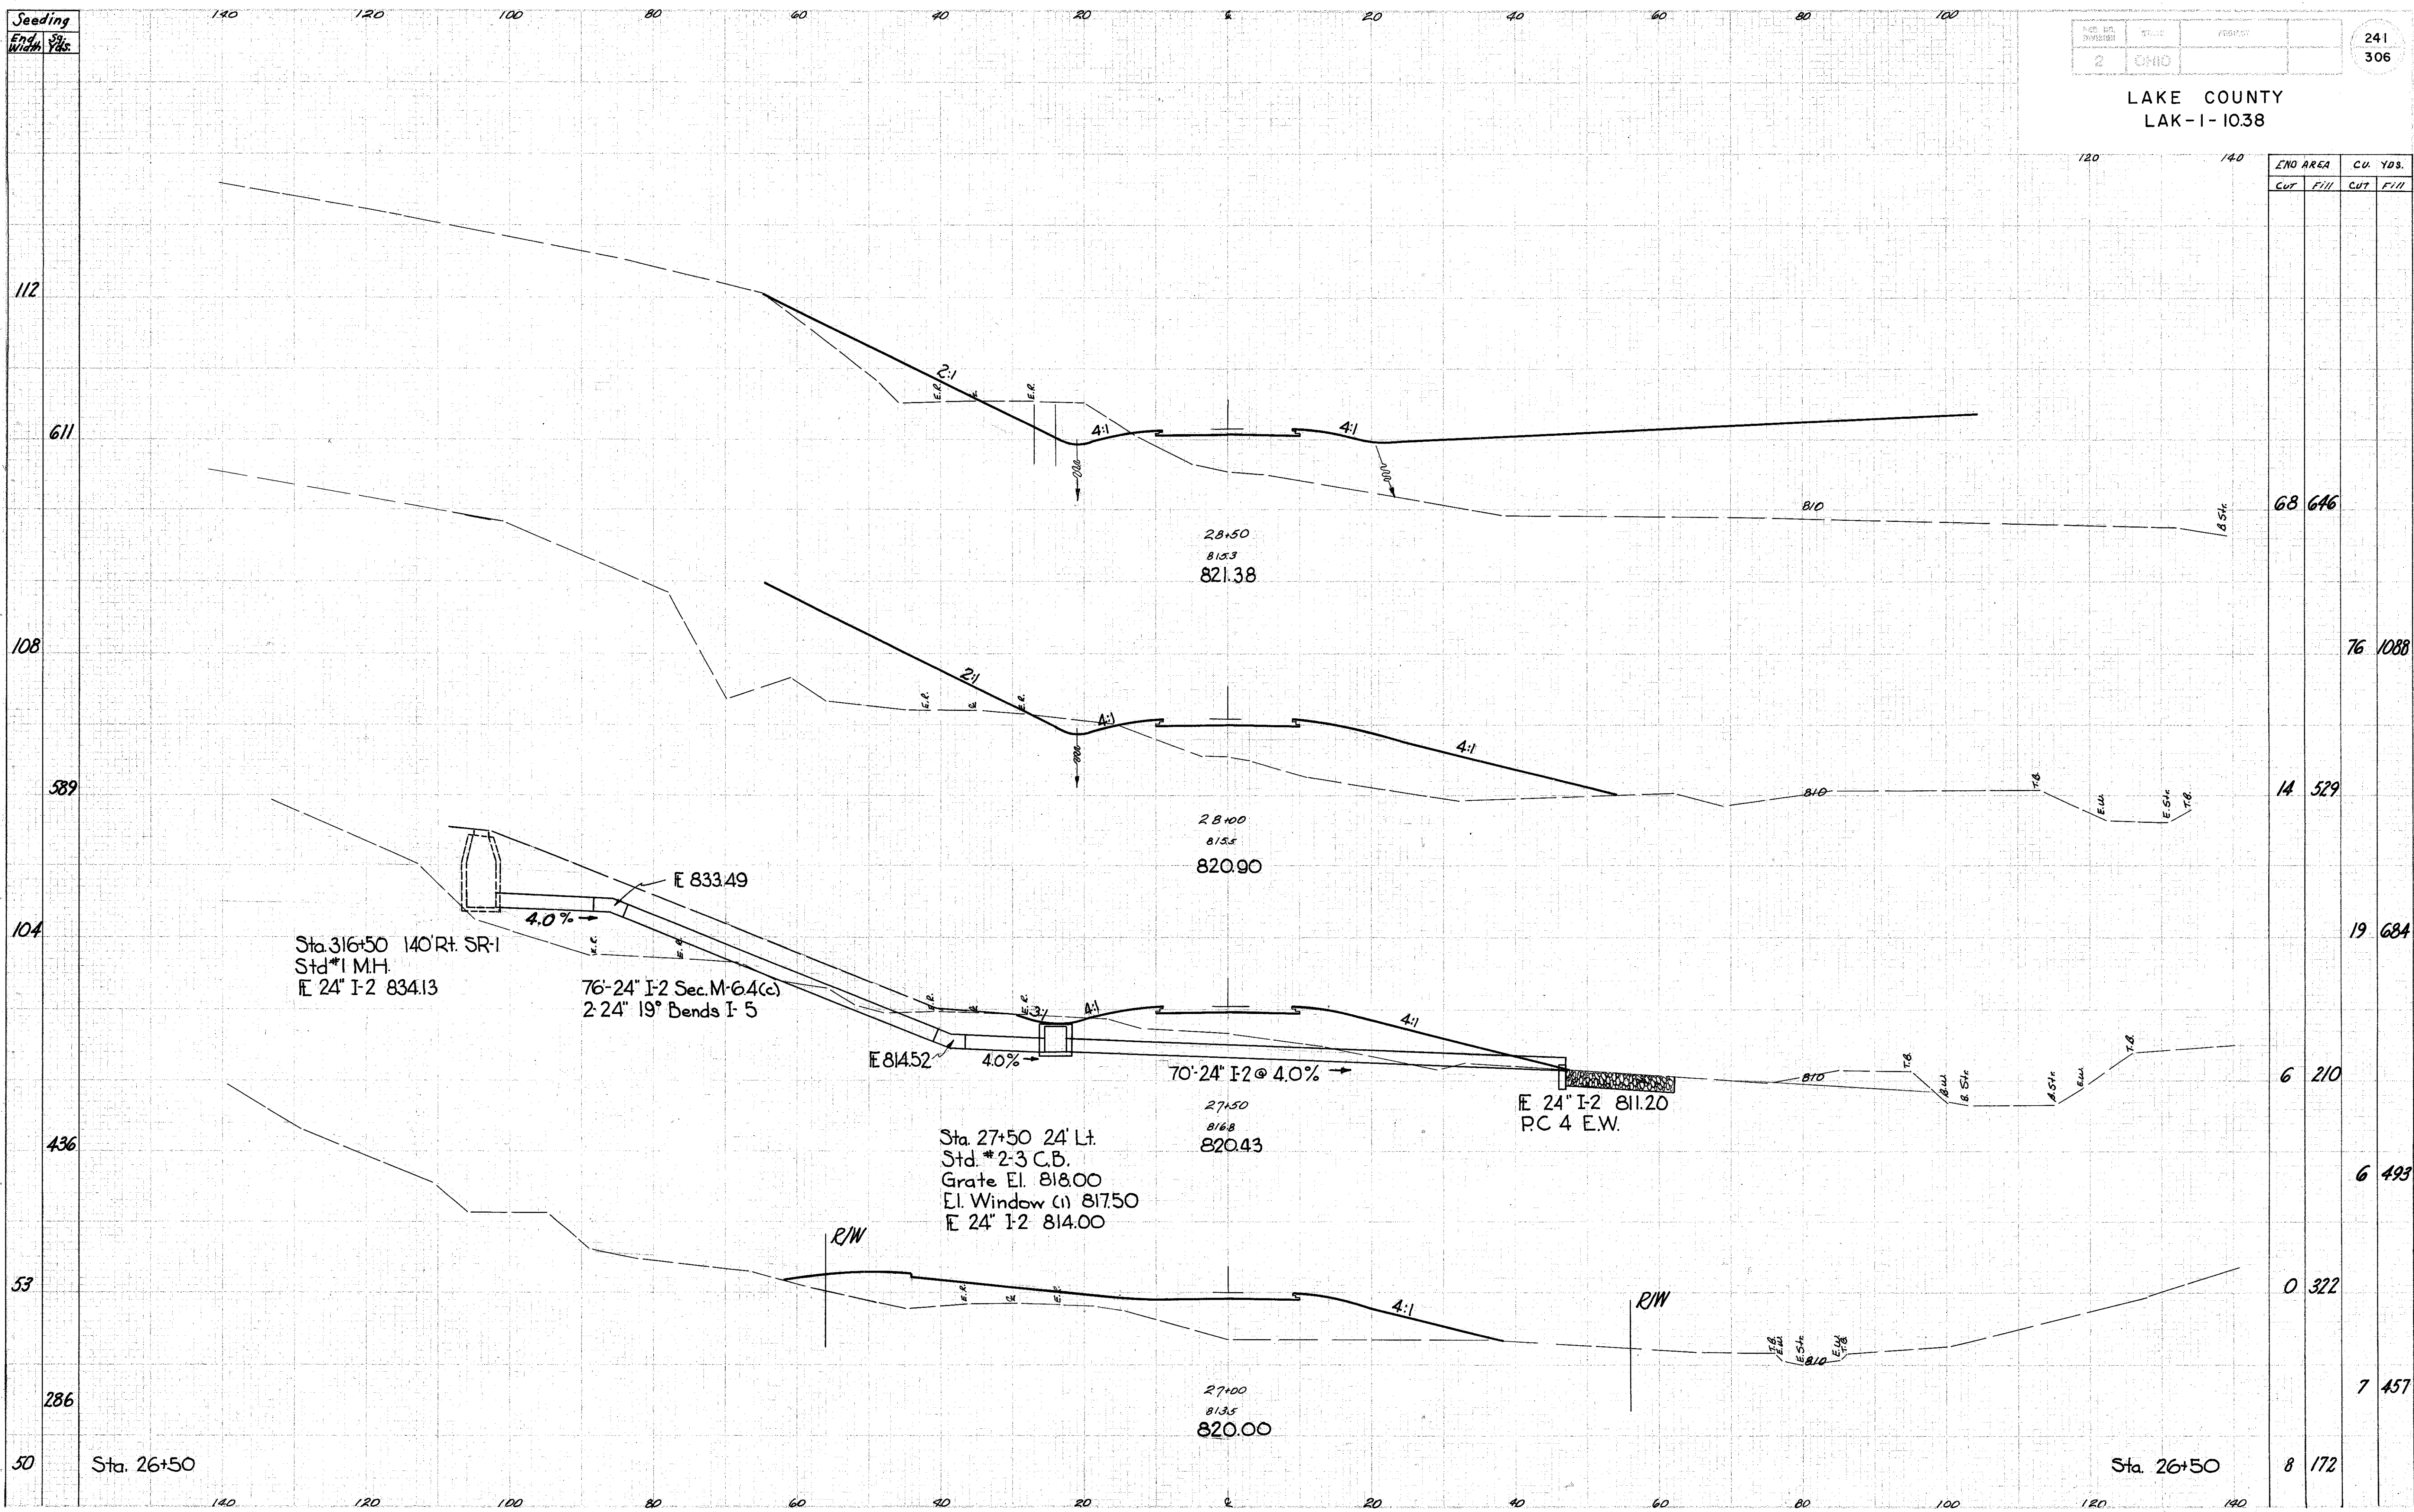

ENO AREA		CU. YDS.	
Cut	Fill	Cut	Fill
		68	646
		76	1088
		14	529
		19	684
		6	210
		6	493
		0	322
		7	457
		8	172