


Seeding  
End Width  
Sq. Yds.

NO. 2	OHIO	
-------	------	--

243  
306

LAKE COUNTY  
LAK-I-10.38

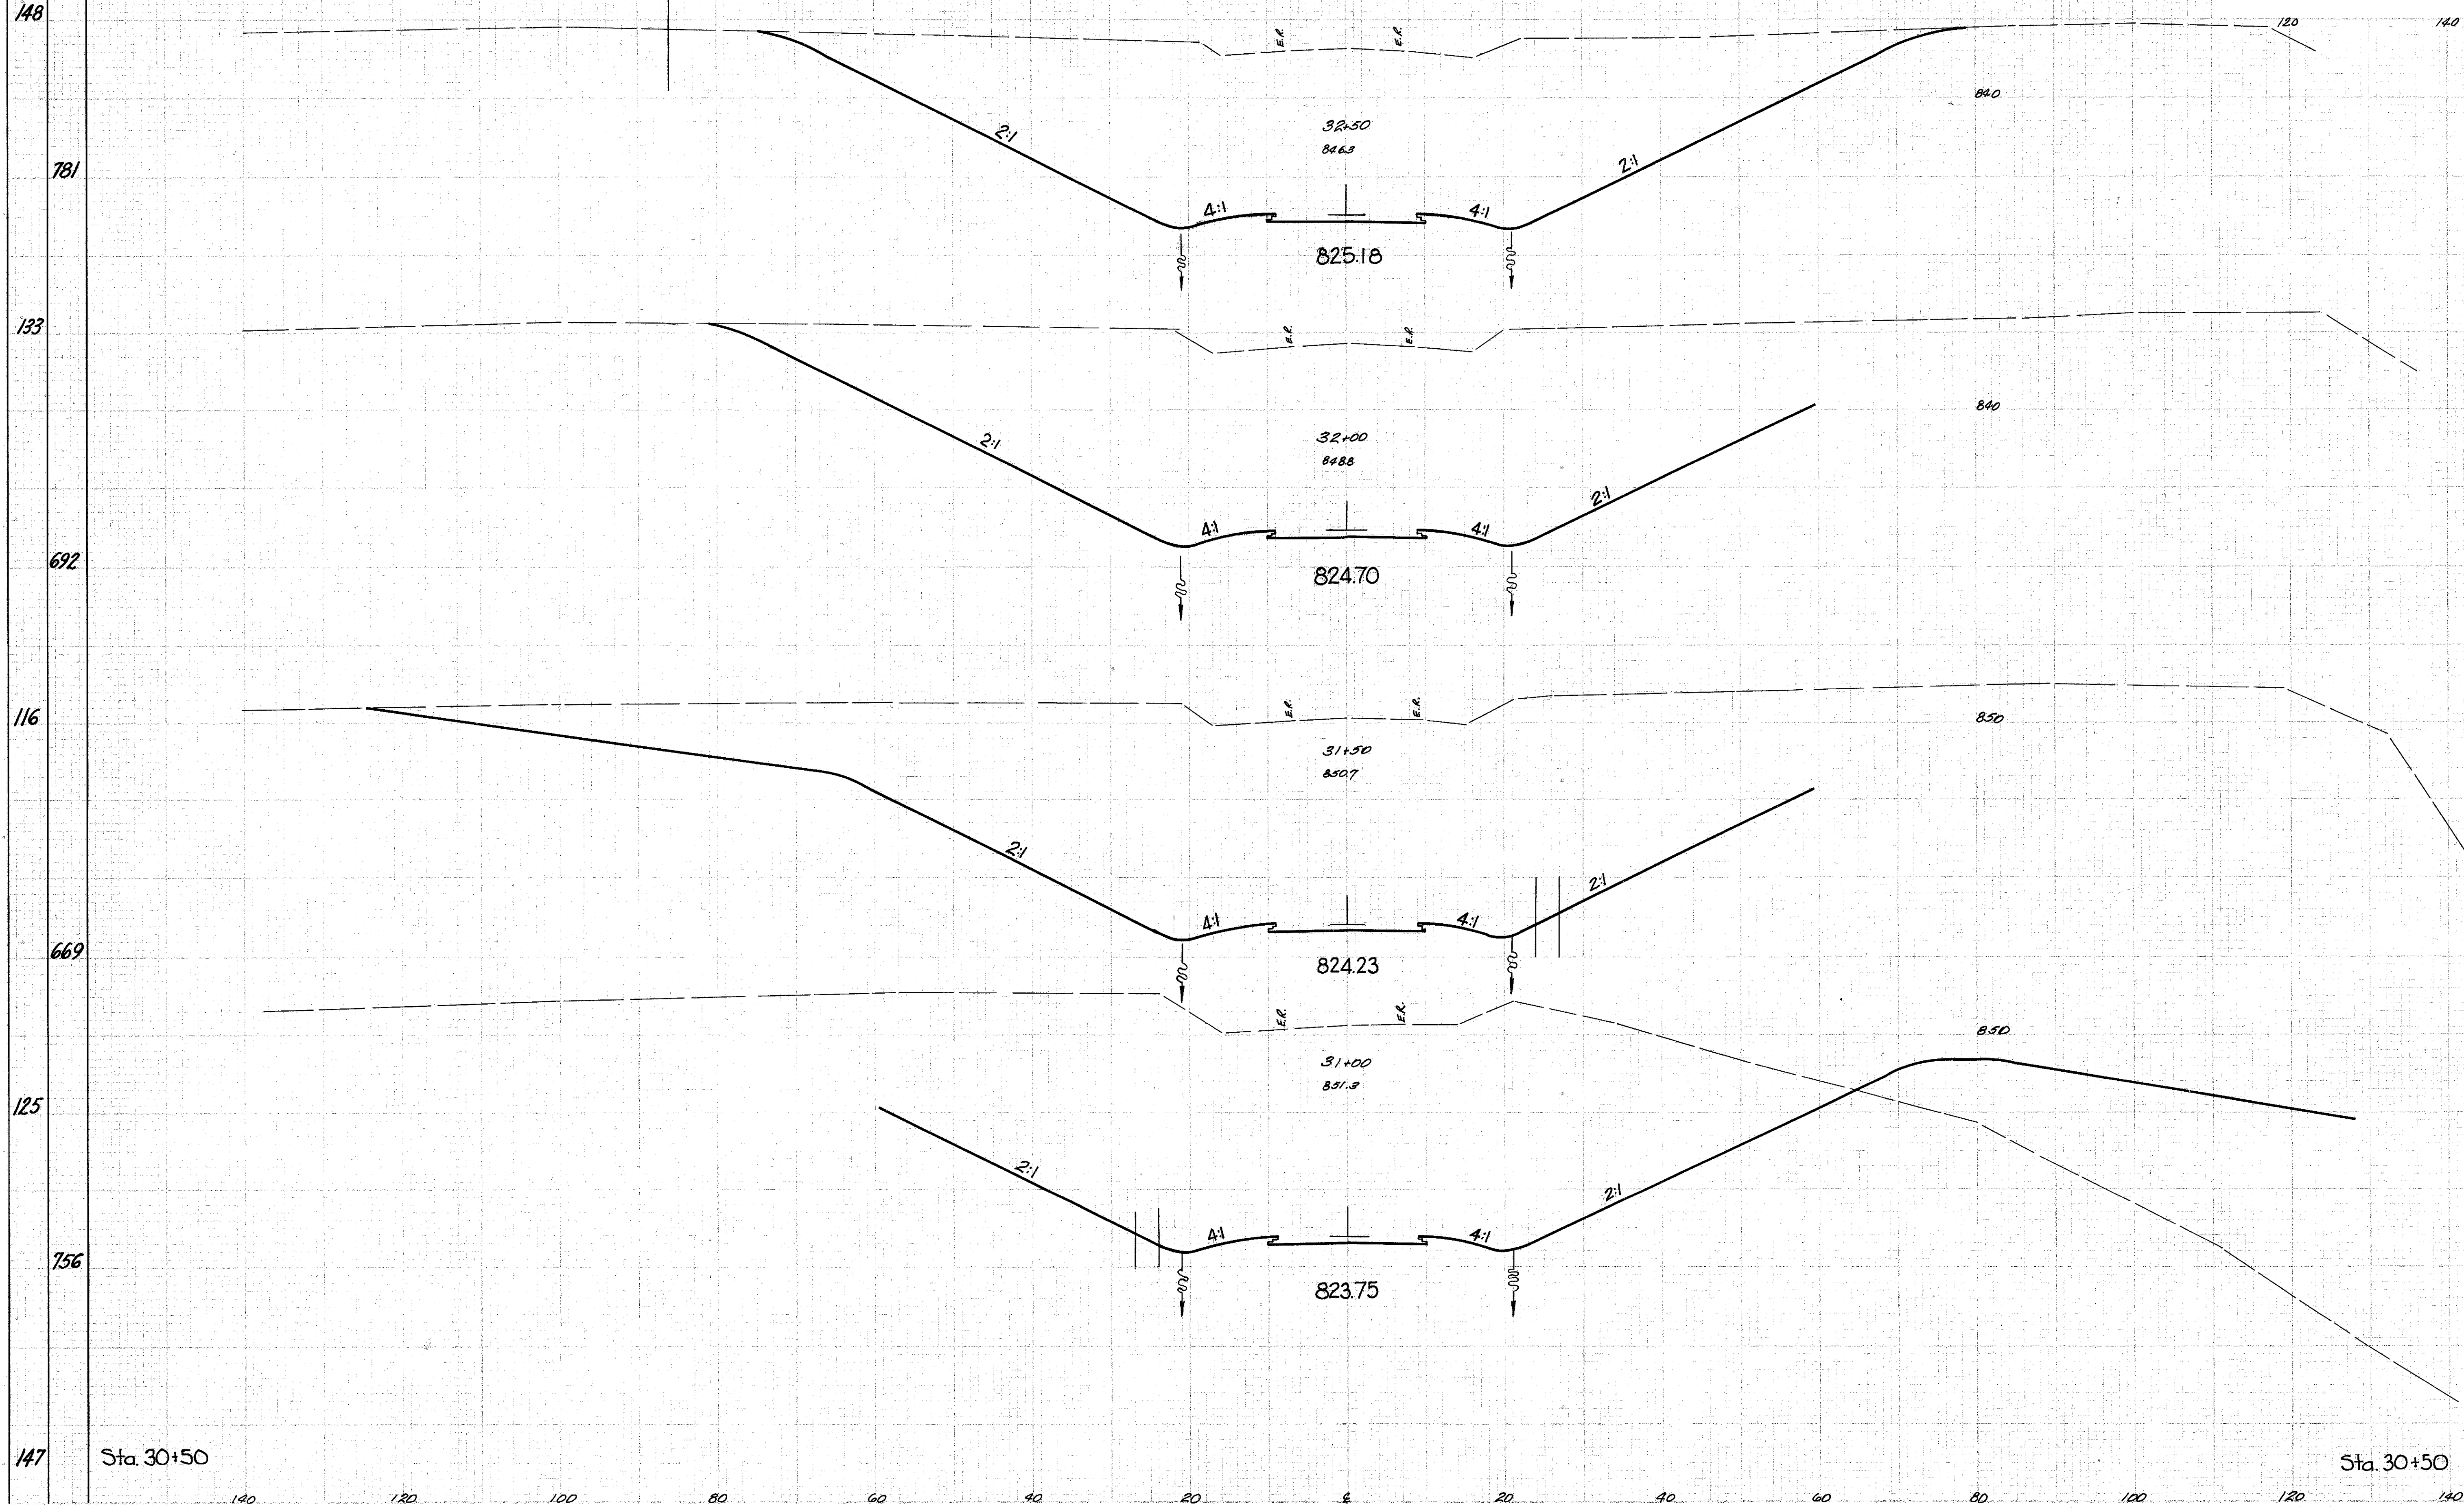

END AREA		CU. YDS.	
Cut	Fill	Cut	Fill
2180			
		4458	
2635			
		5065	
2835	0		
		5257	26
2843	28		
		4991	365
2547	366		