


Seeding
End Width
Sts.

LAKE COUNTY
LAK-1-1038

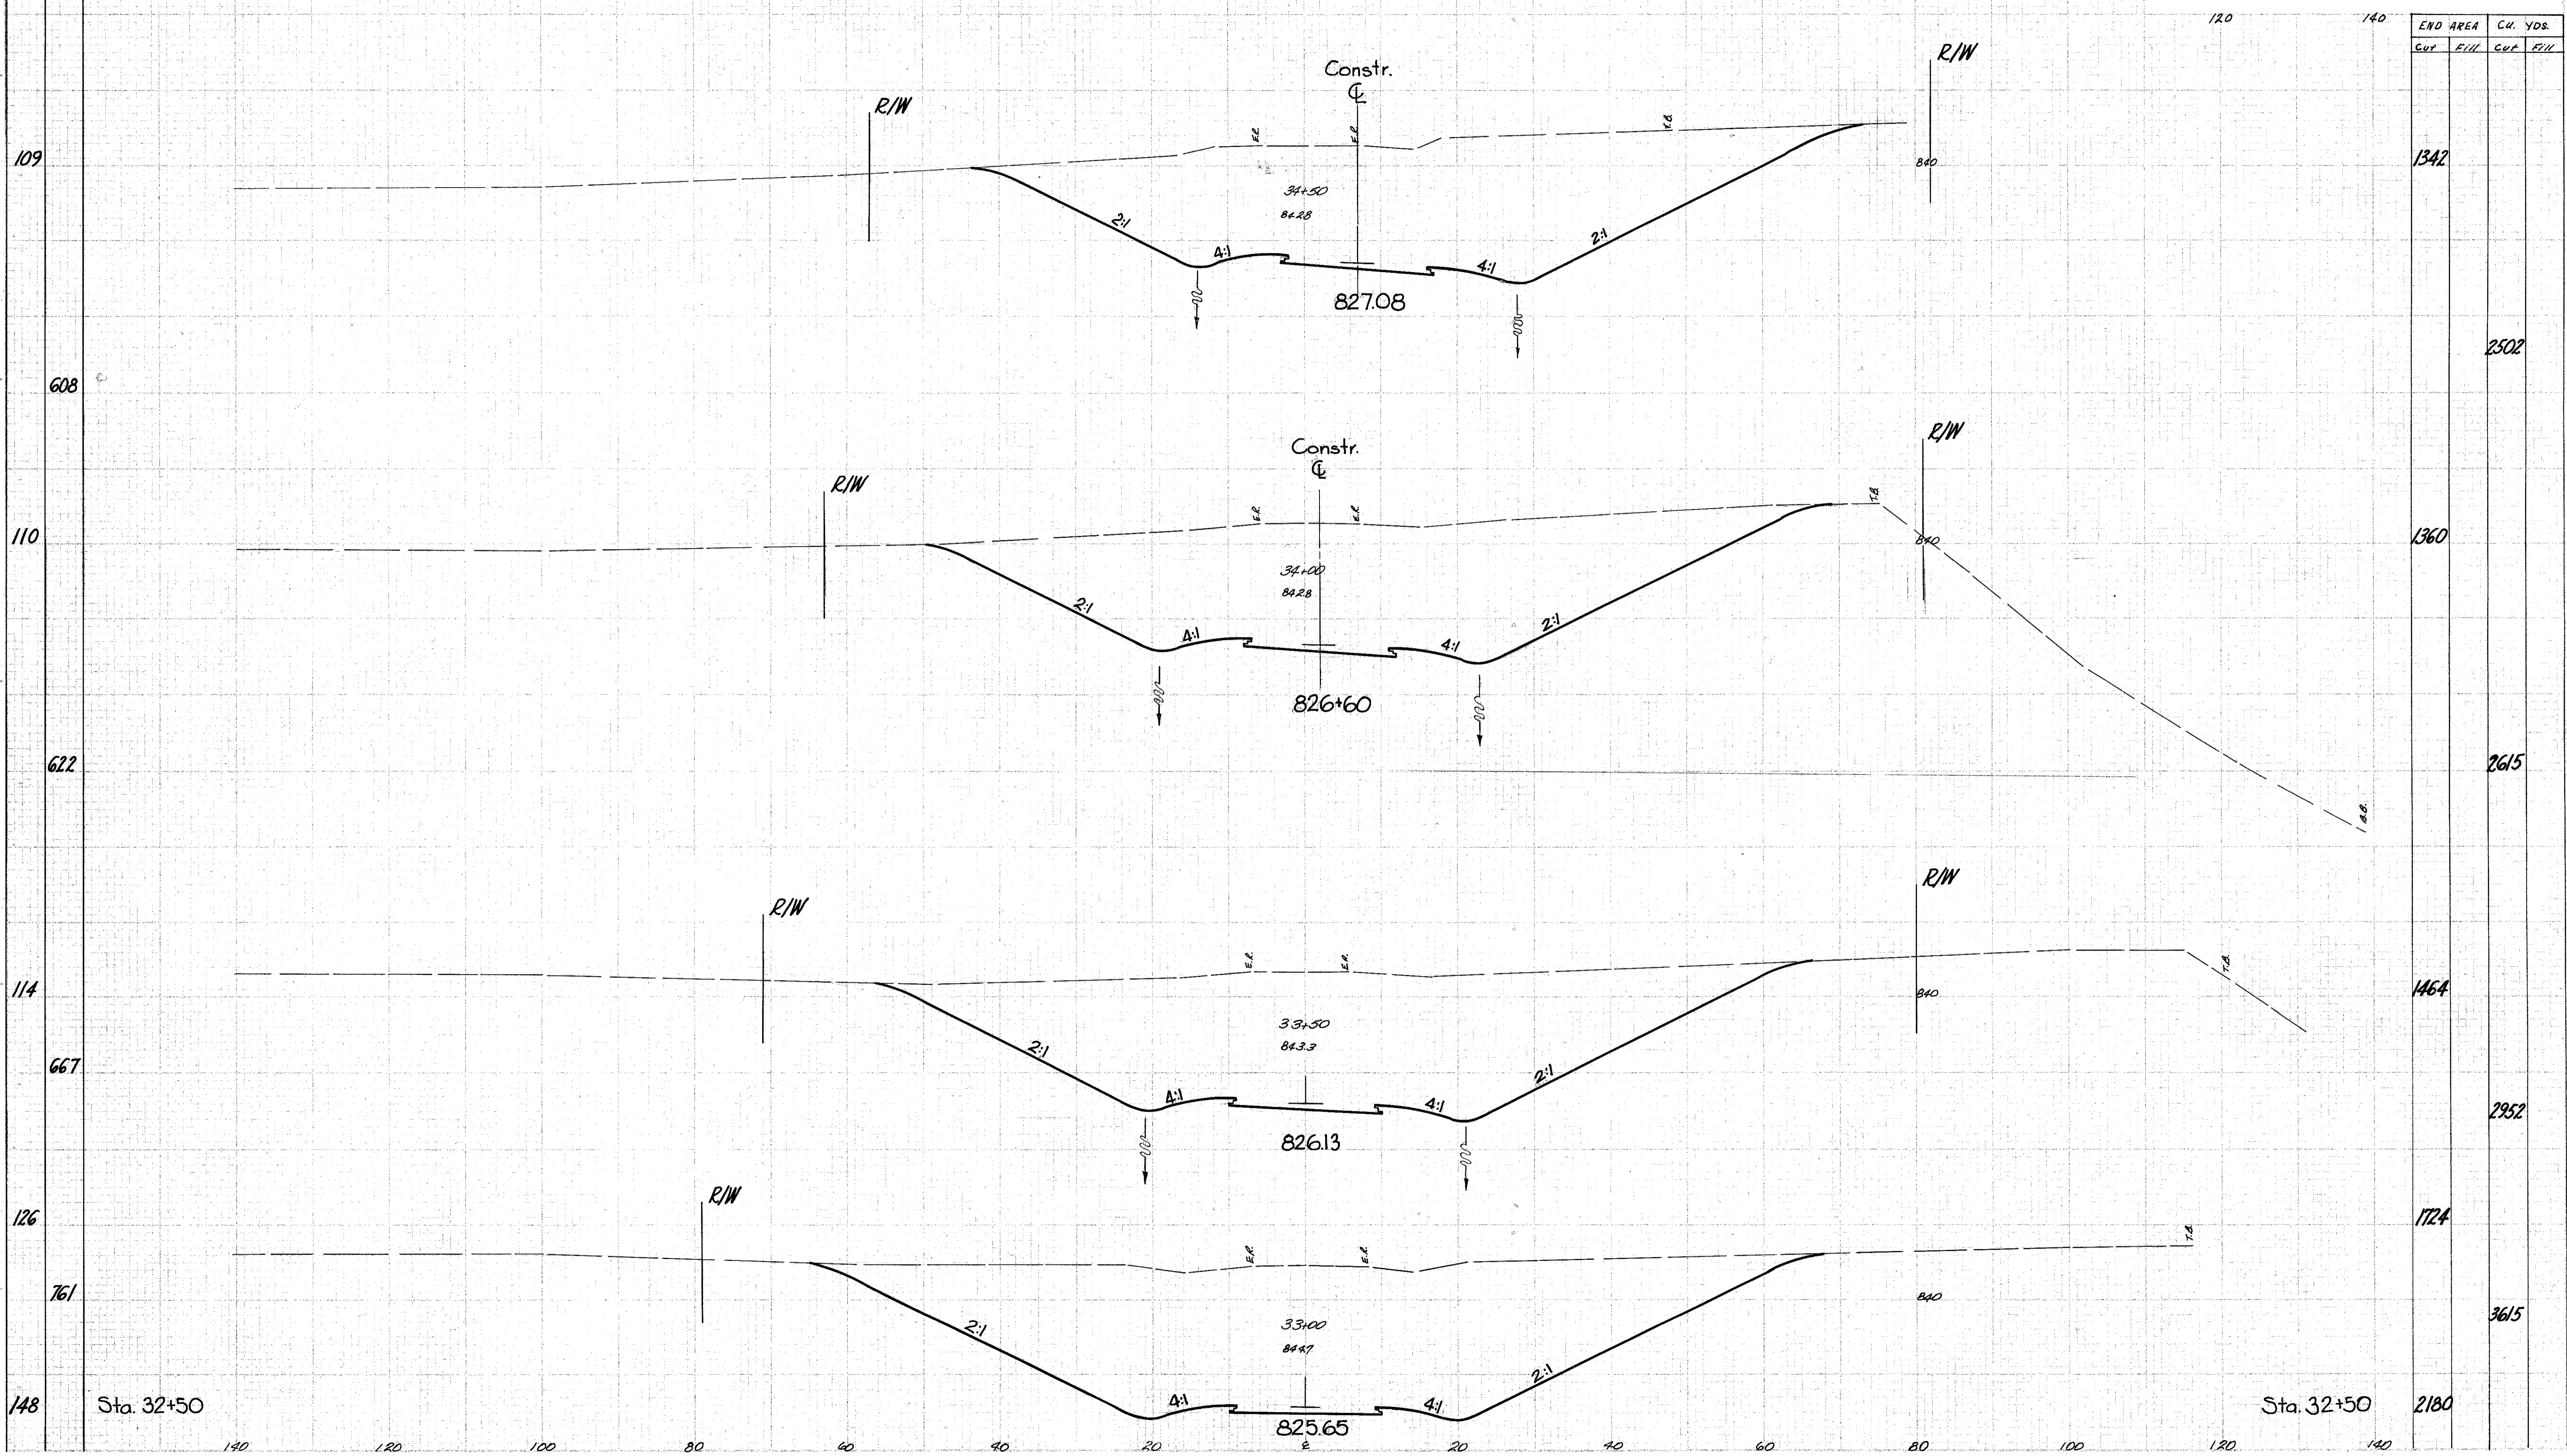

Hermitage Road Sta. 33+00 to 34+50