


Seeding
End Sta.
Width Yds.

2	OHIO		245
			306

LAKE COUNTY
LAK-1-1038

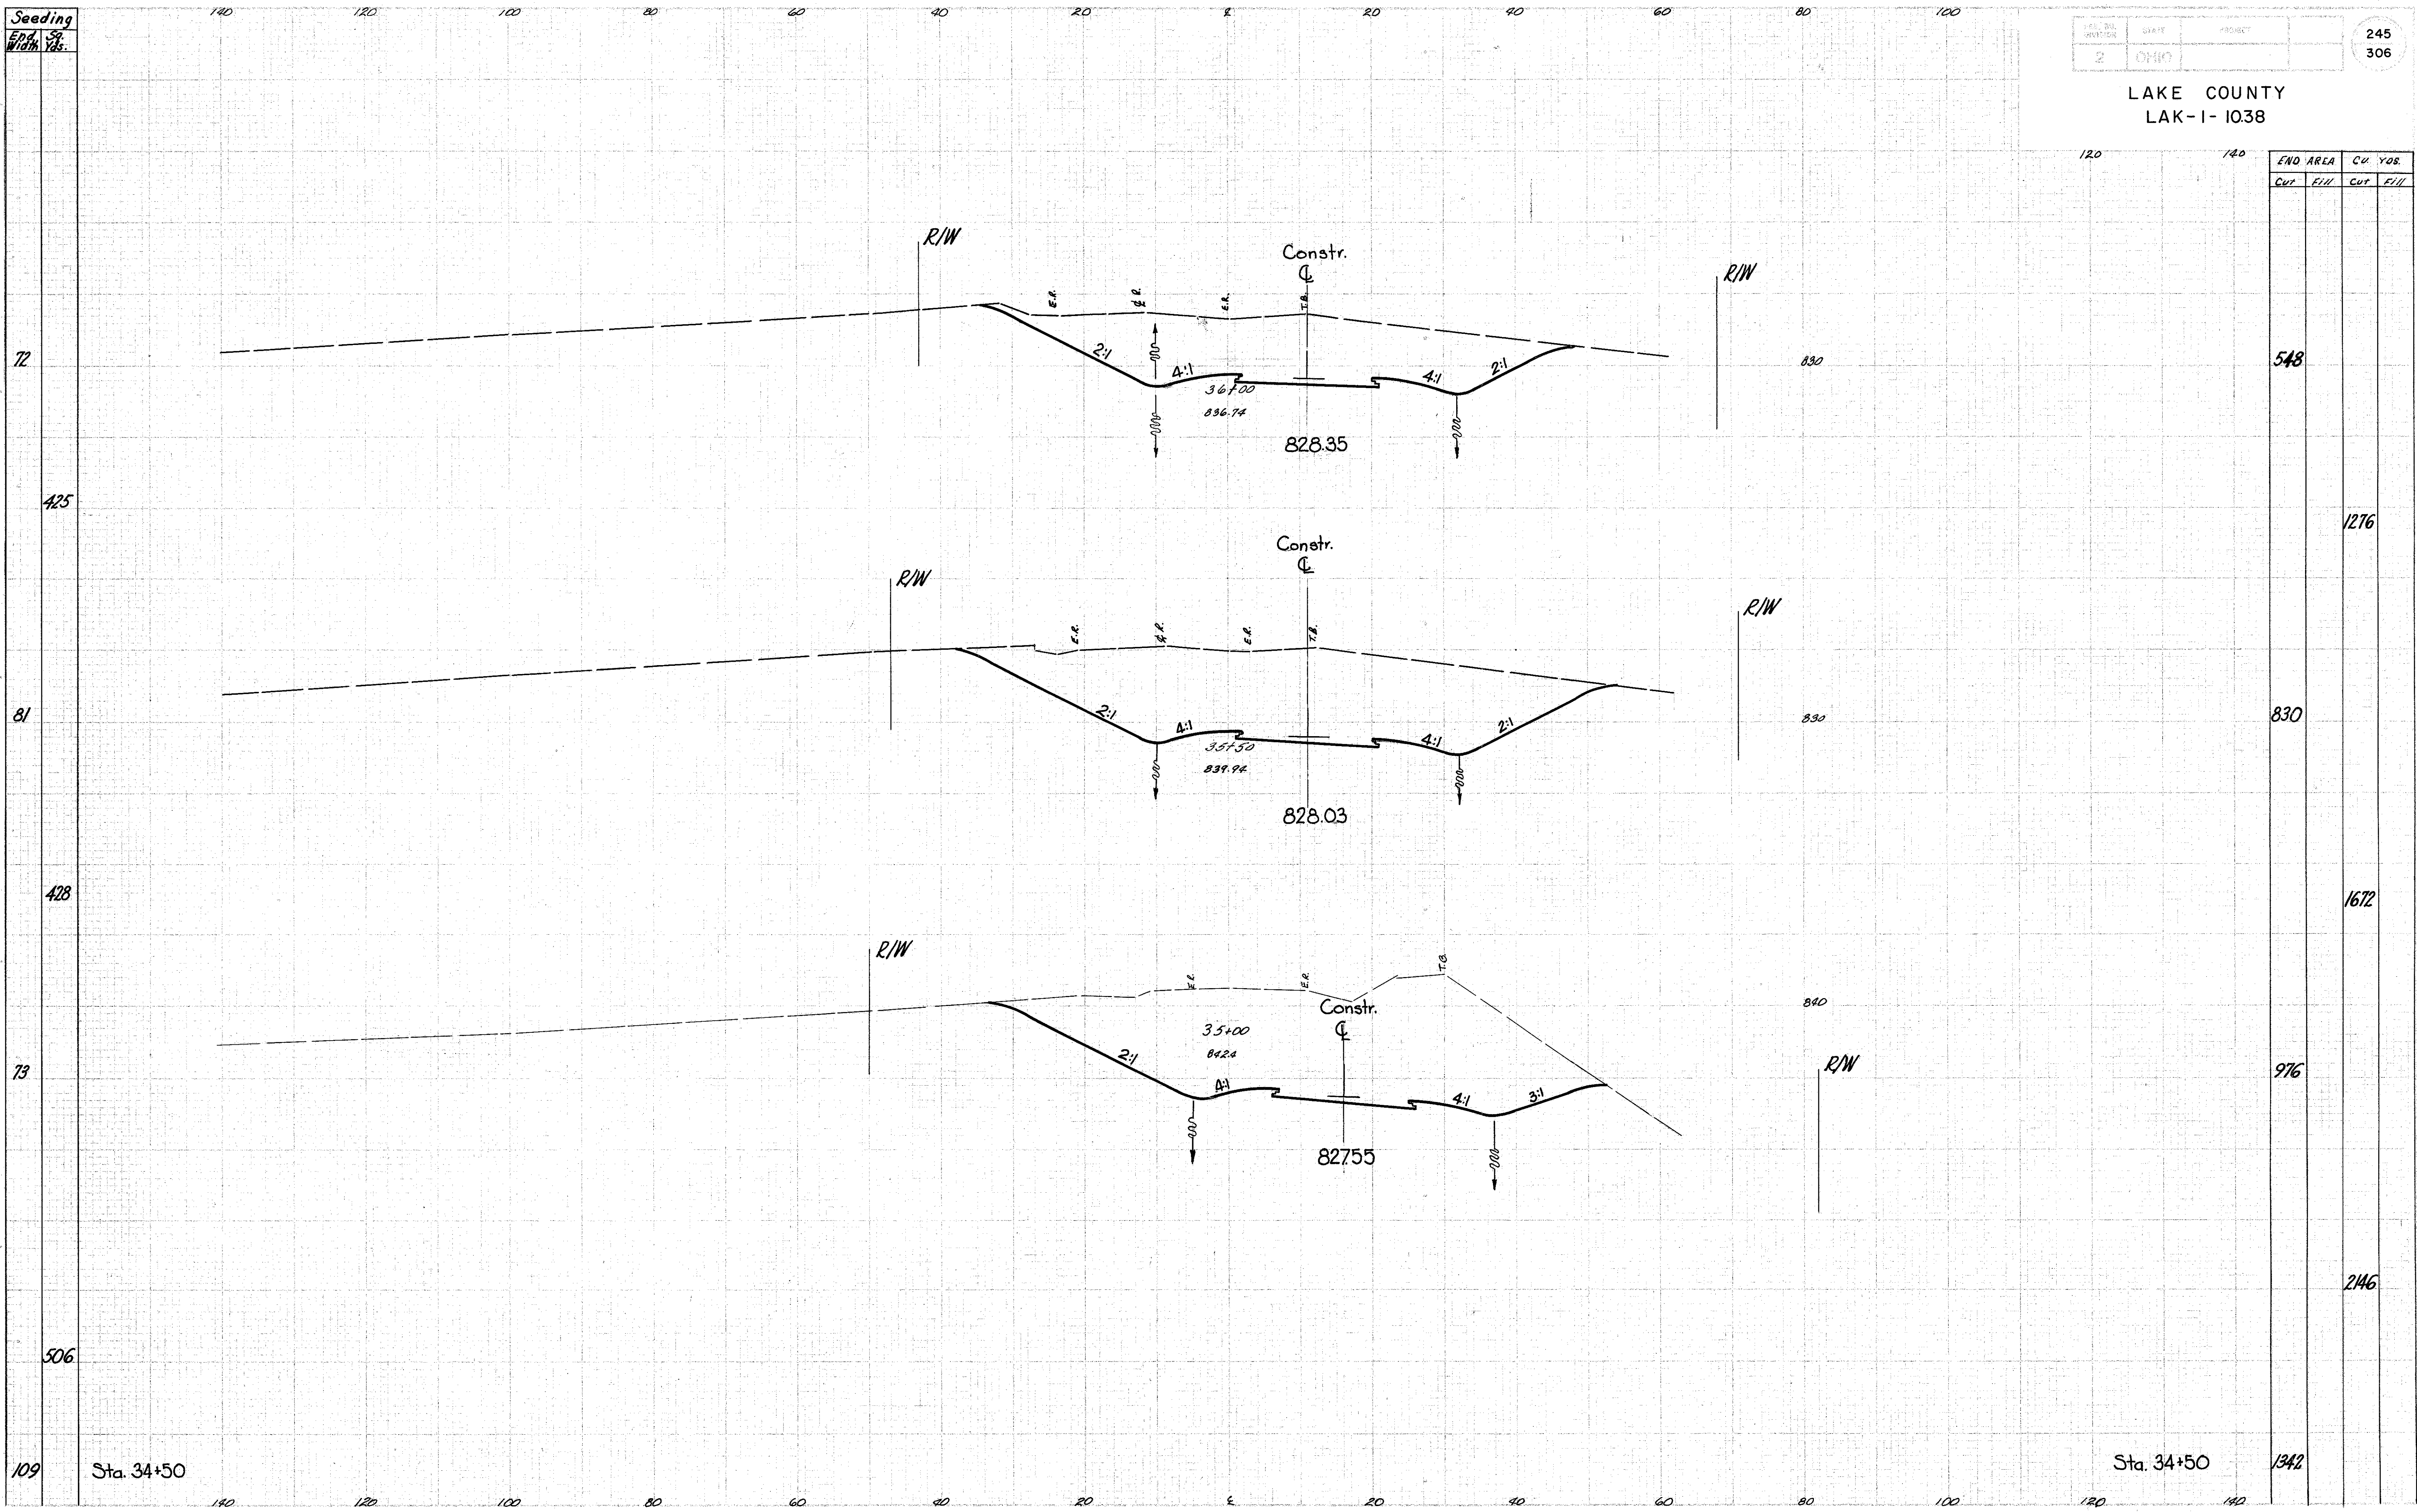

END AREA		Cu. Yds.	
Cut	Fill	Cut	Fill
		548	
		1276	
		830	
		1672	
		976	
		2146	
		1342	

Sta. 34+50

Sta. 34+50

Hermitage Road Sta. 35+00 to 36+00