


Seeding
End
Width
Sq. Yds.

246
306

LAKE COUNTY
LAK-1-1038

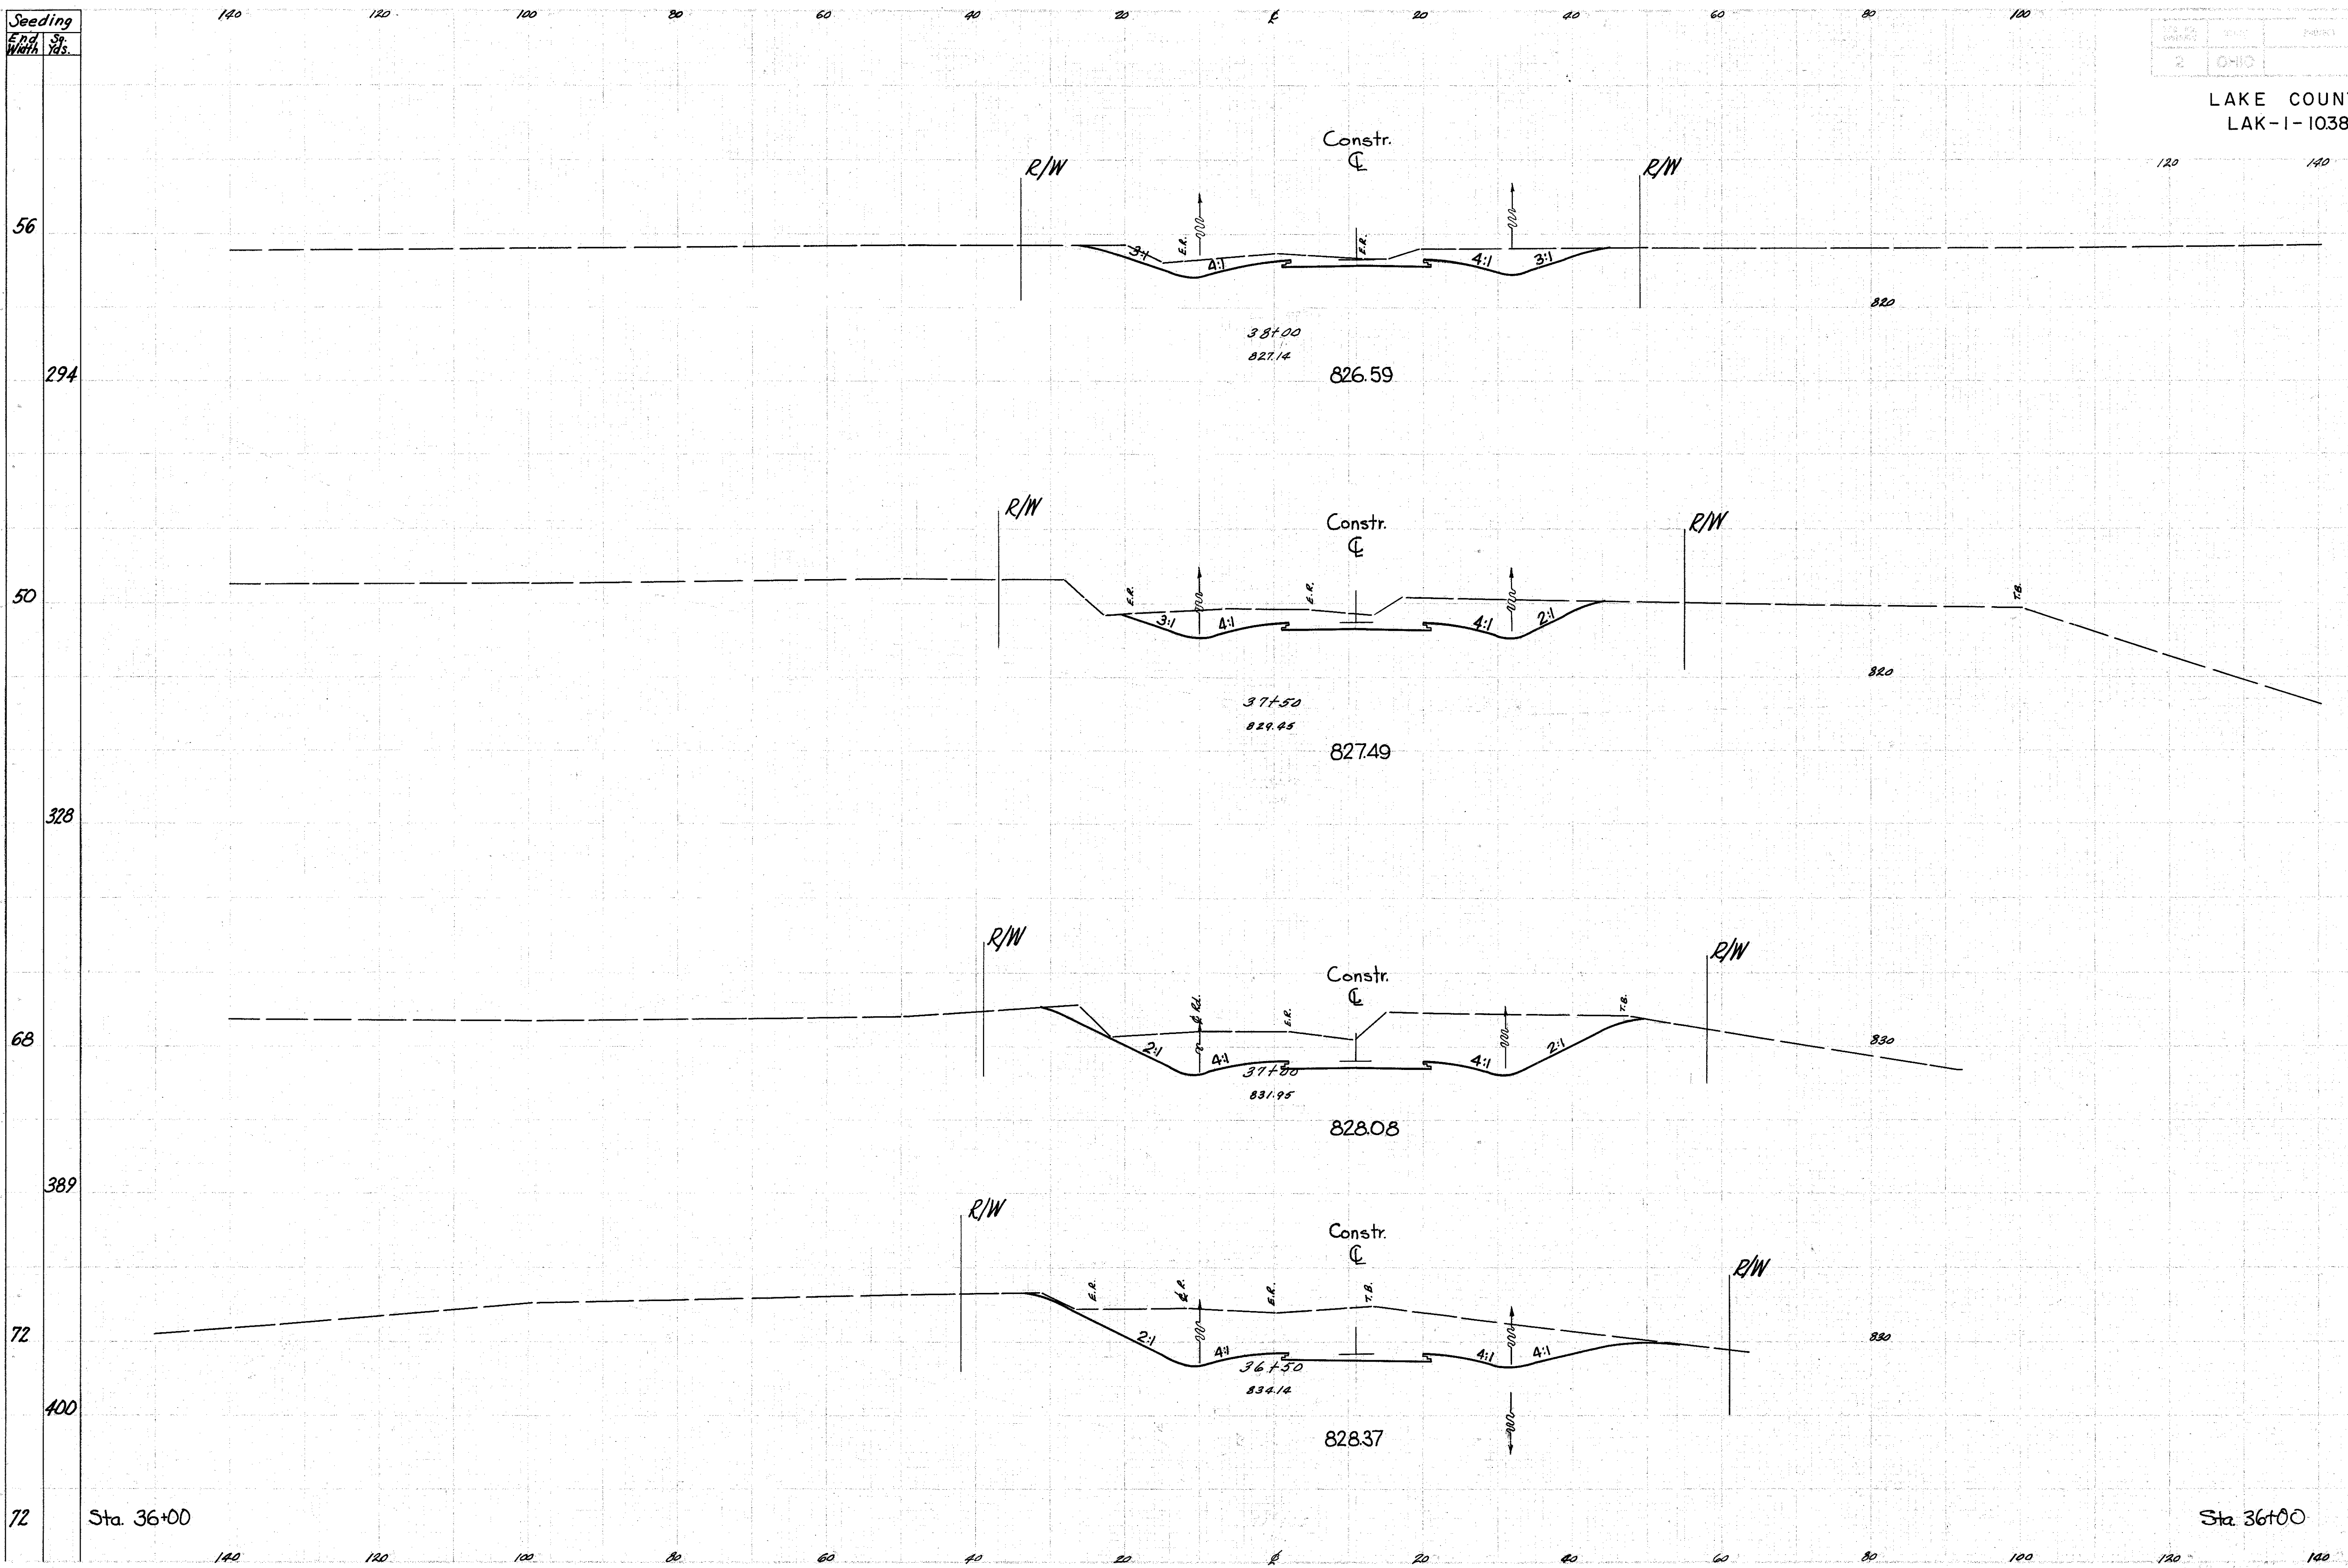

END AREA		CU YDS.	
Cut	Fill	Cut	Fill
114	0		
192	283		
364	515		
400	707		
548		548	

Hermitage Road Sta. 36+50 to 38+00