


Seeding
End Width
39
Yds.

LAKE COUNTY
LAK-1-10.38

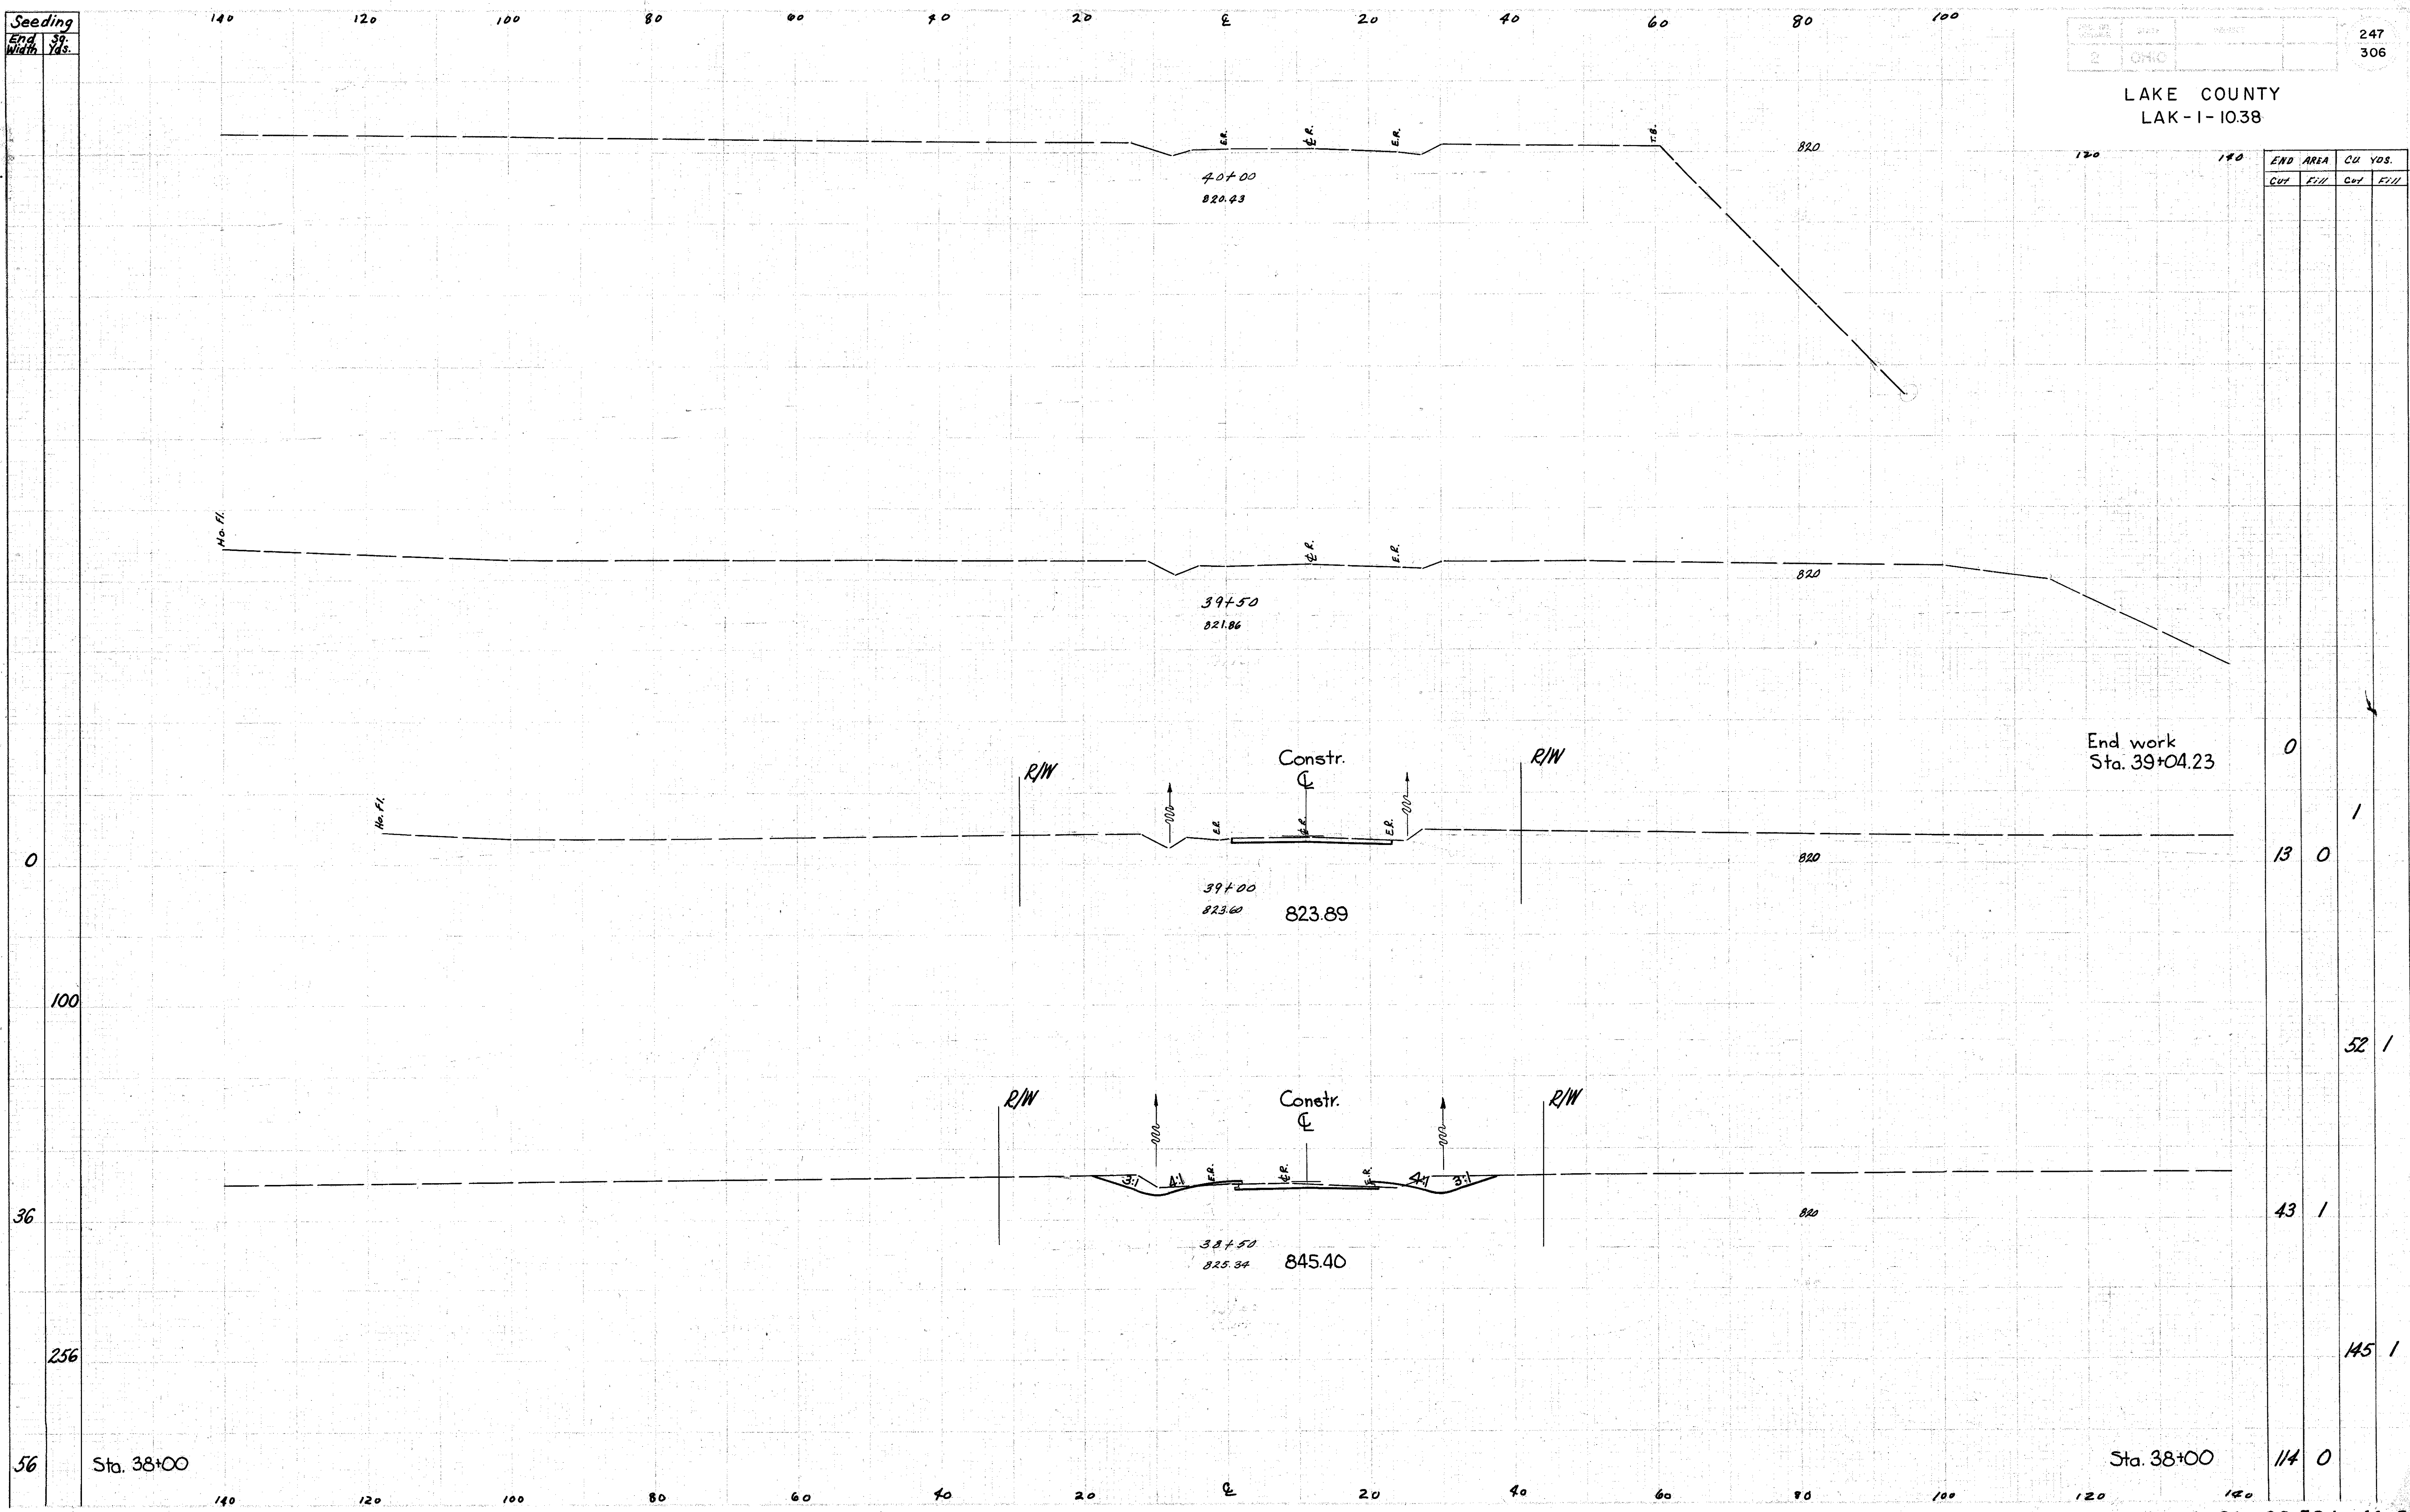

END AREA		CU YDS.	
Cut	Fill	Cut	Fill
0	0	0	1
13	0	52	1
43	1	145	1
114	0		