


LAKE COUNTY
LAK-1-10.38

Note: Earth fill around Structures to have 12:1 Slope.

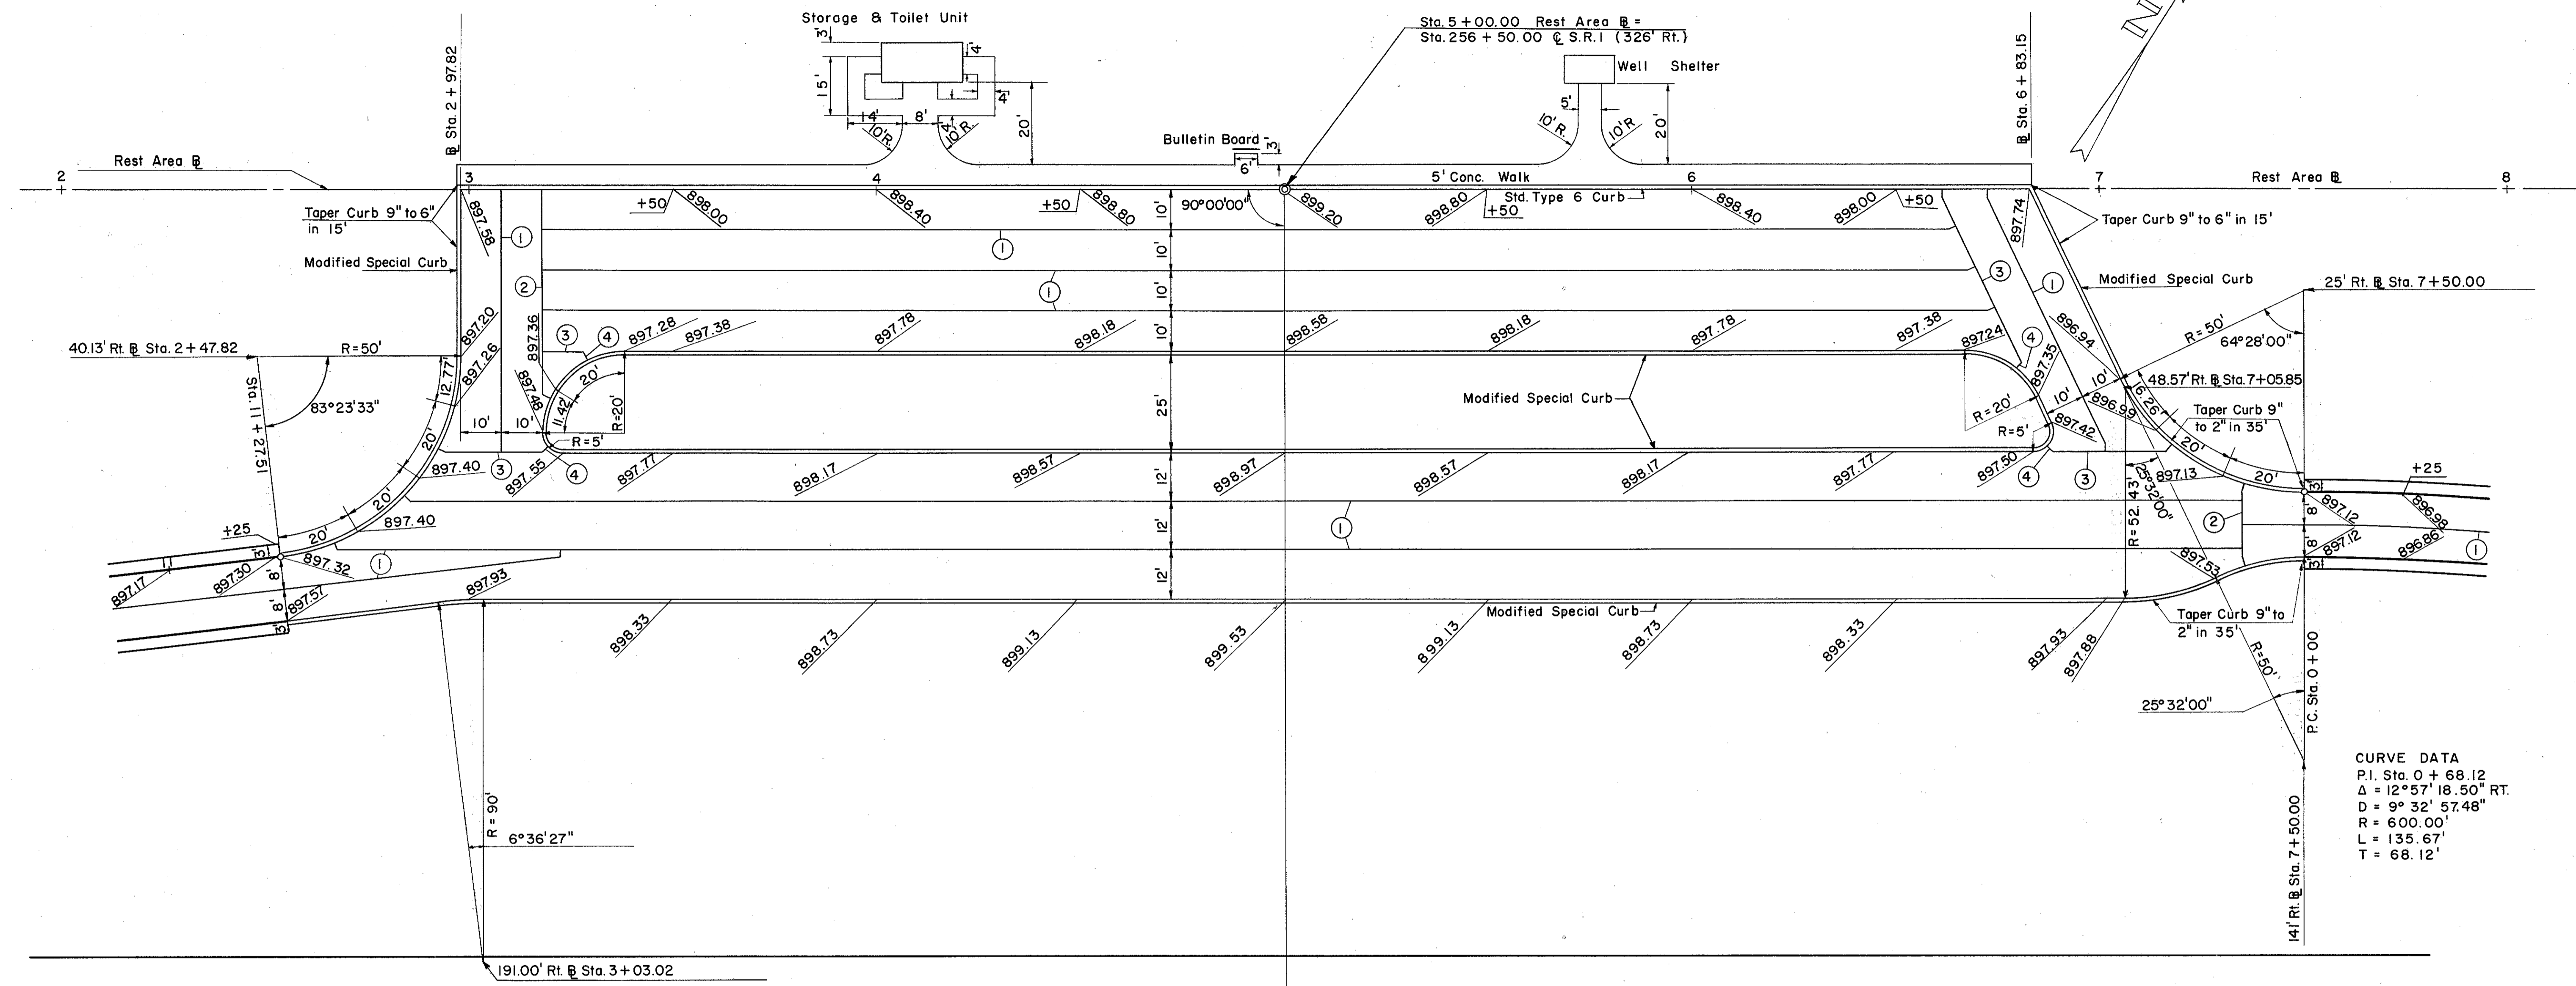

CURVE DATA
P.I. Sta. 0 + 68.12
 $\Delta = 12^\circ 57' 18.50''$ RT.
 $D = 9^\circ 32' 57.48''$
 $R = 600.00'$
 $L = 135.67'$
 $T = 68.12'$

- CONSTRUCTION JOINT LEGEND
- ① Standard Longitudinal Joint
 - ② Standard Expansion Joint
 - ③ Standard Key Joint without Tie Bar
 - ④ Expansion Joint without Dowels

ROADSIDE REST LEFT
PARKING LOT DETAILS

Scale: 1" = 20'-0"

