
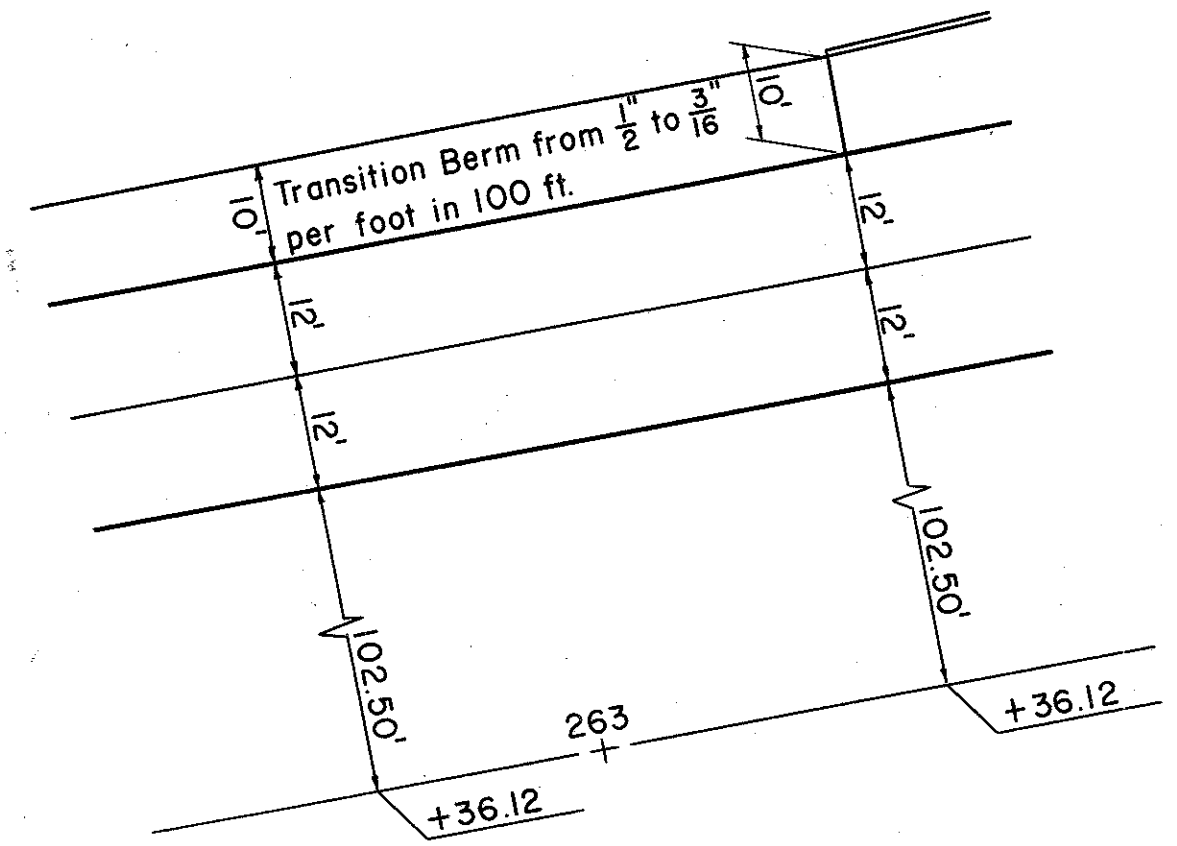



RAMP P
CURVE DATA
P.I. Sta. 5+69.36
 $\Delta = 12^\circ 57' 18.50''$ Lt.
D = $1^\circ 30' 00''$
R = 3819.72'
L = 863.68'
T = 433.69'

RAMP P
CURVE DATA
P.I. Sta. 0+68.12
 $\Delta = 12^\circ 57' 18.50''$ Rt.
D = $9^\circ 32' 57.48''$
R = 600.00'
L = 135.67'
T = 68.12'

RAMP P
CURVE DATA
P.I. Sta. 5+69.36
 $\Delta = 12^\circ 57' 18.50''$ Lt.
D = $1^\circ 30' 00''$
R = 3819.72'
L = 863.68'
T = 433.69'

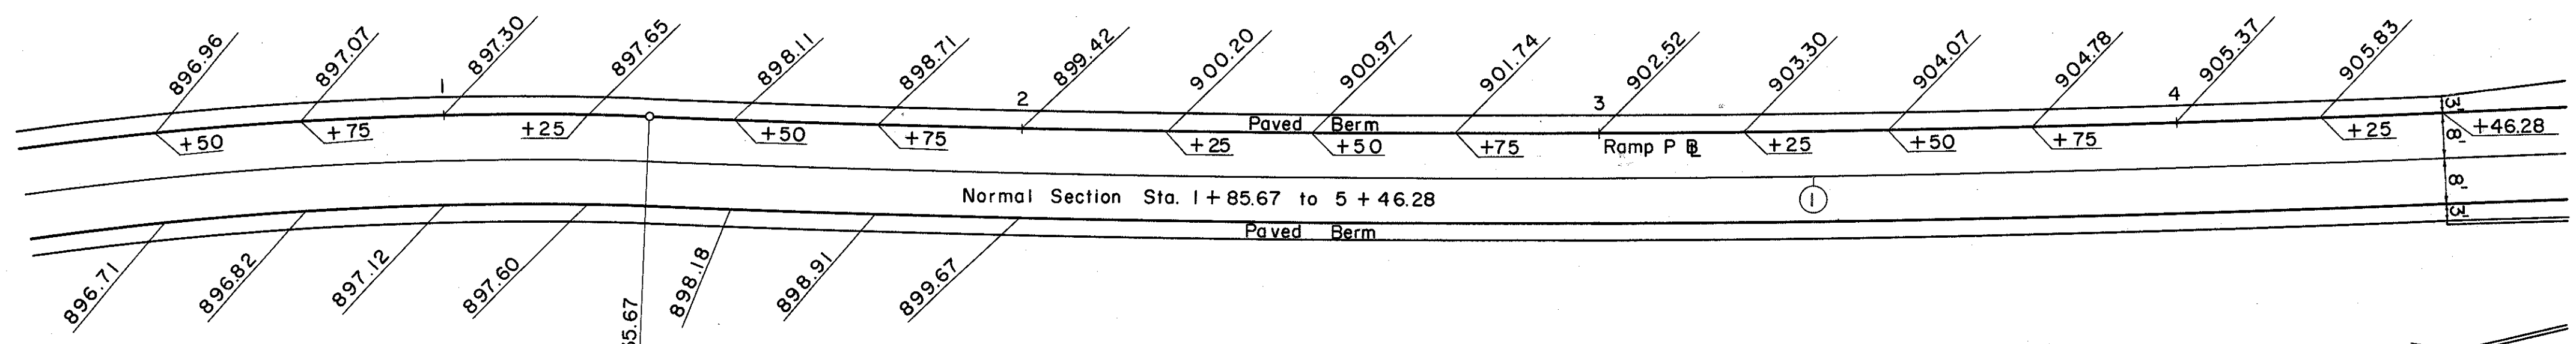

EXIT TERMINAL

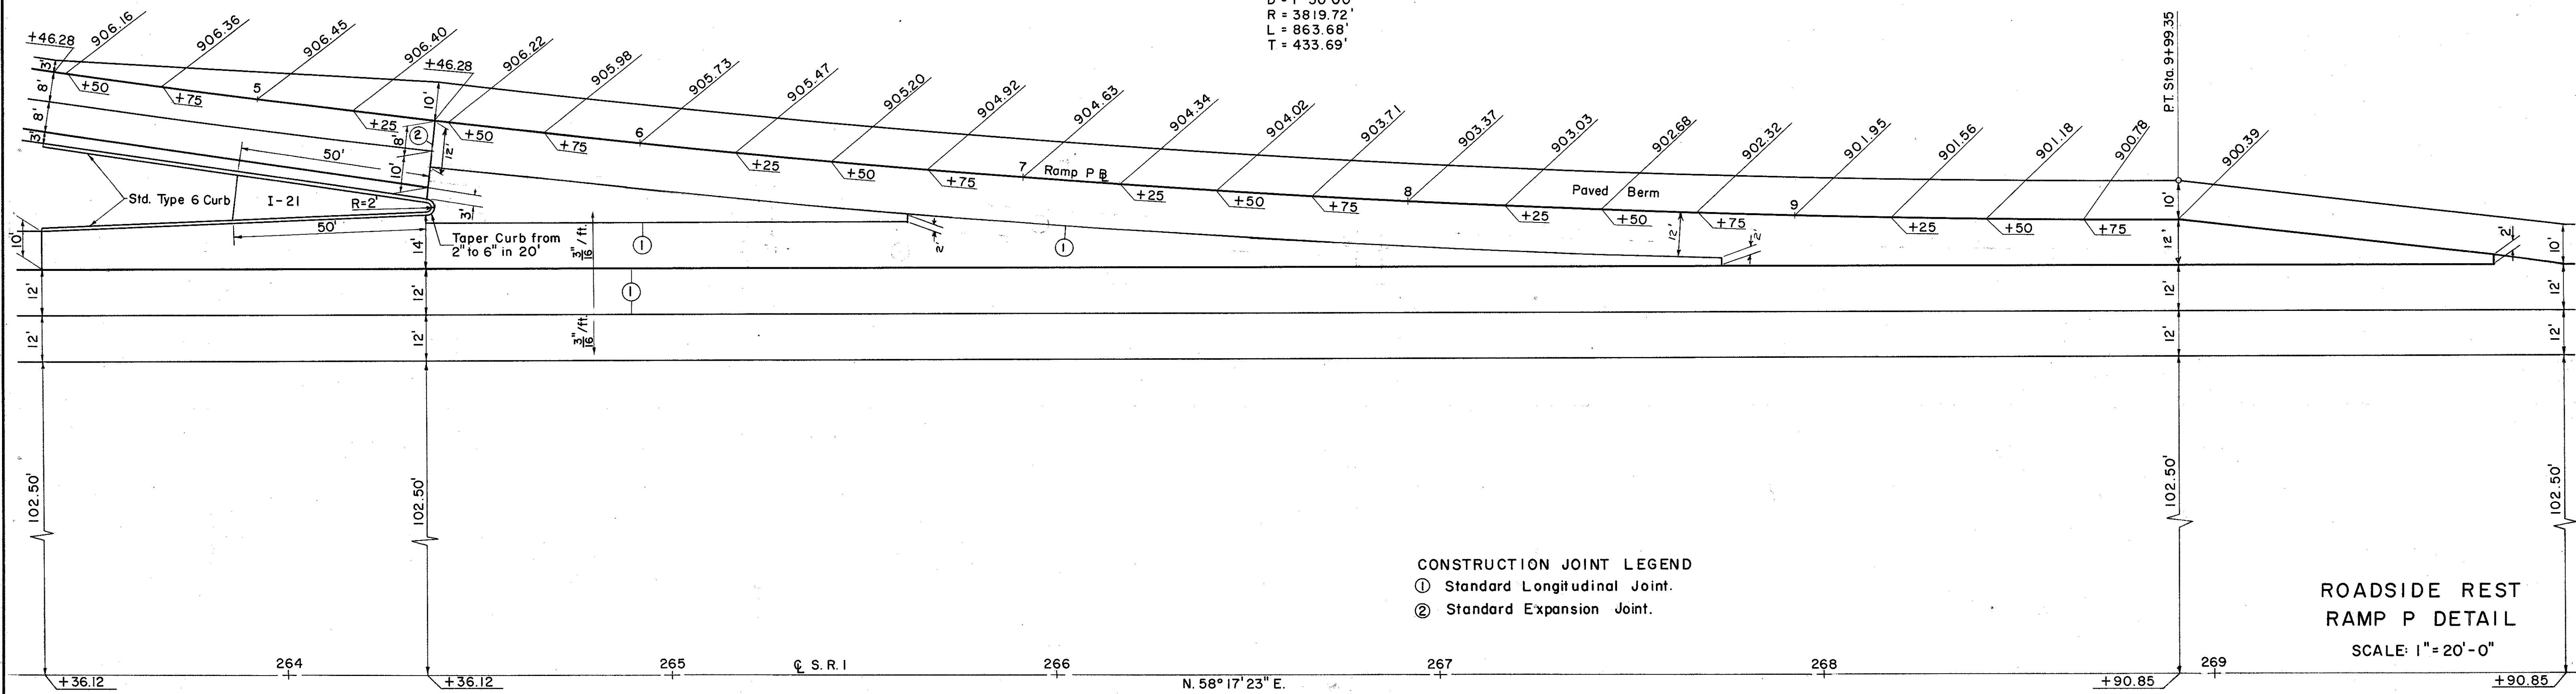

CONSTRUCTION JOINT LEGEND
 ① Standard Longitudinal Joint.
 ② Standard Expansion Joint.

ROADSIDE REST
RAMP P DETAIL
SCALE: 1" = 20'-0"

N. 58° 17' 23" E.