


LAKE COUNTY
LAK - I - 10.38

CURVE DATA
 P.I. Sta. 206+88.93
 $\Delta = 33^{\circ}09'30''$ Lt.
 $D = 0^{\circ}28'00''$
 $R = 12,277.7'$
 $L = 7105.36'$
 $T = 3655.27'$
 $E = 532.51'$

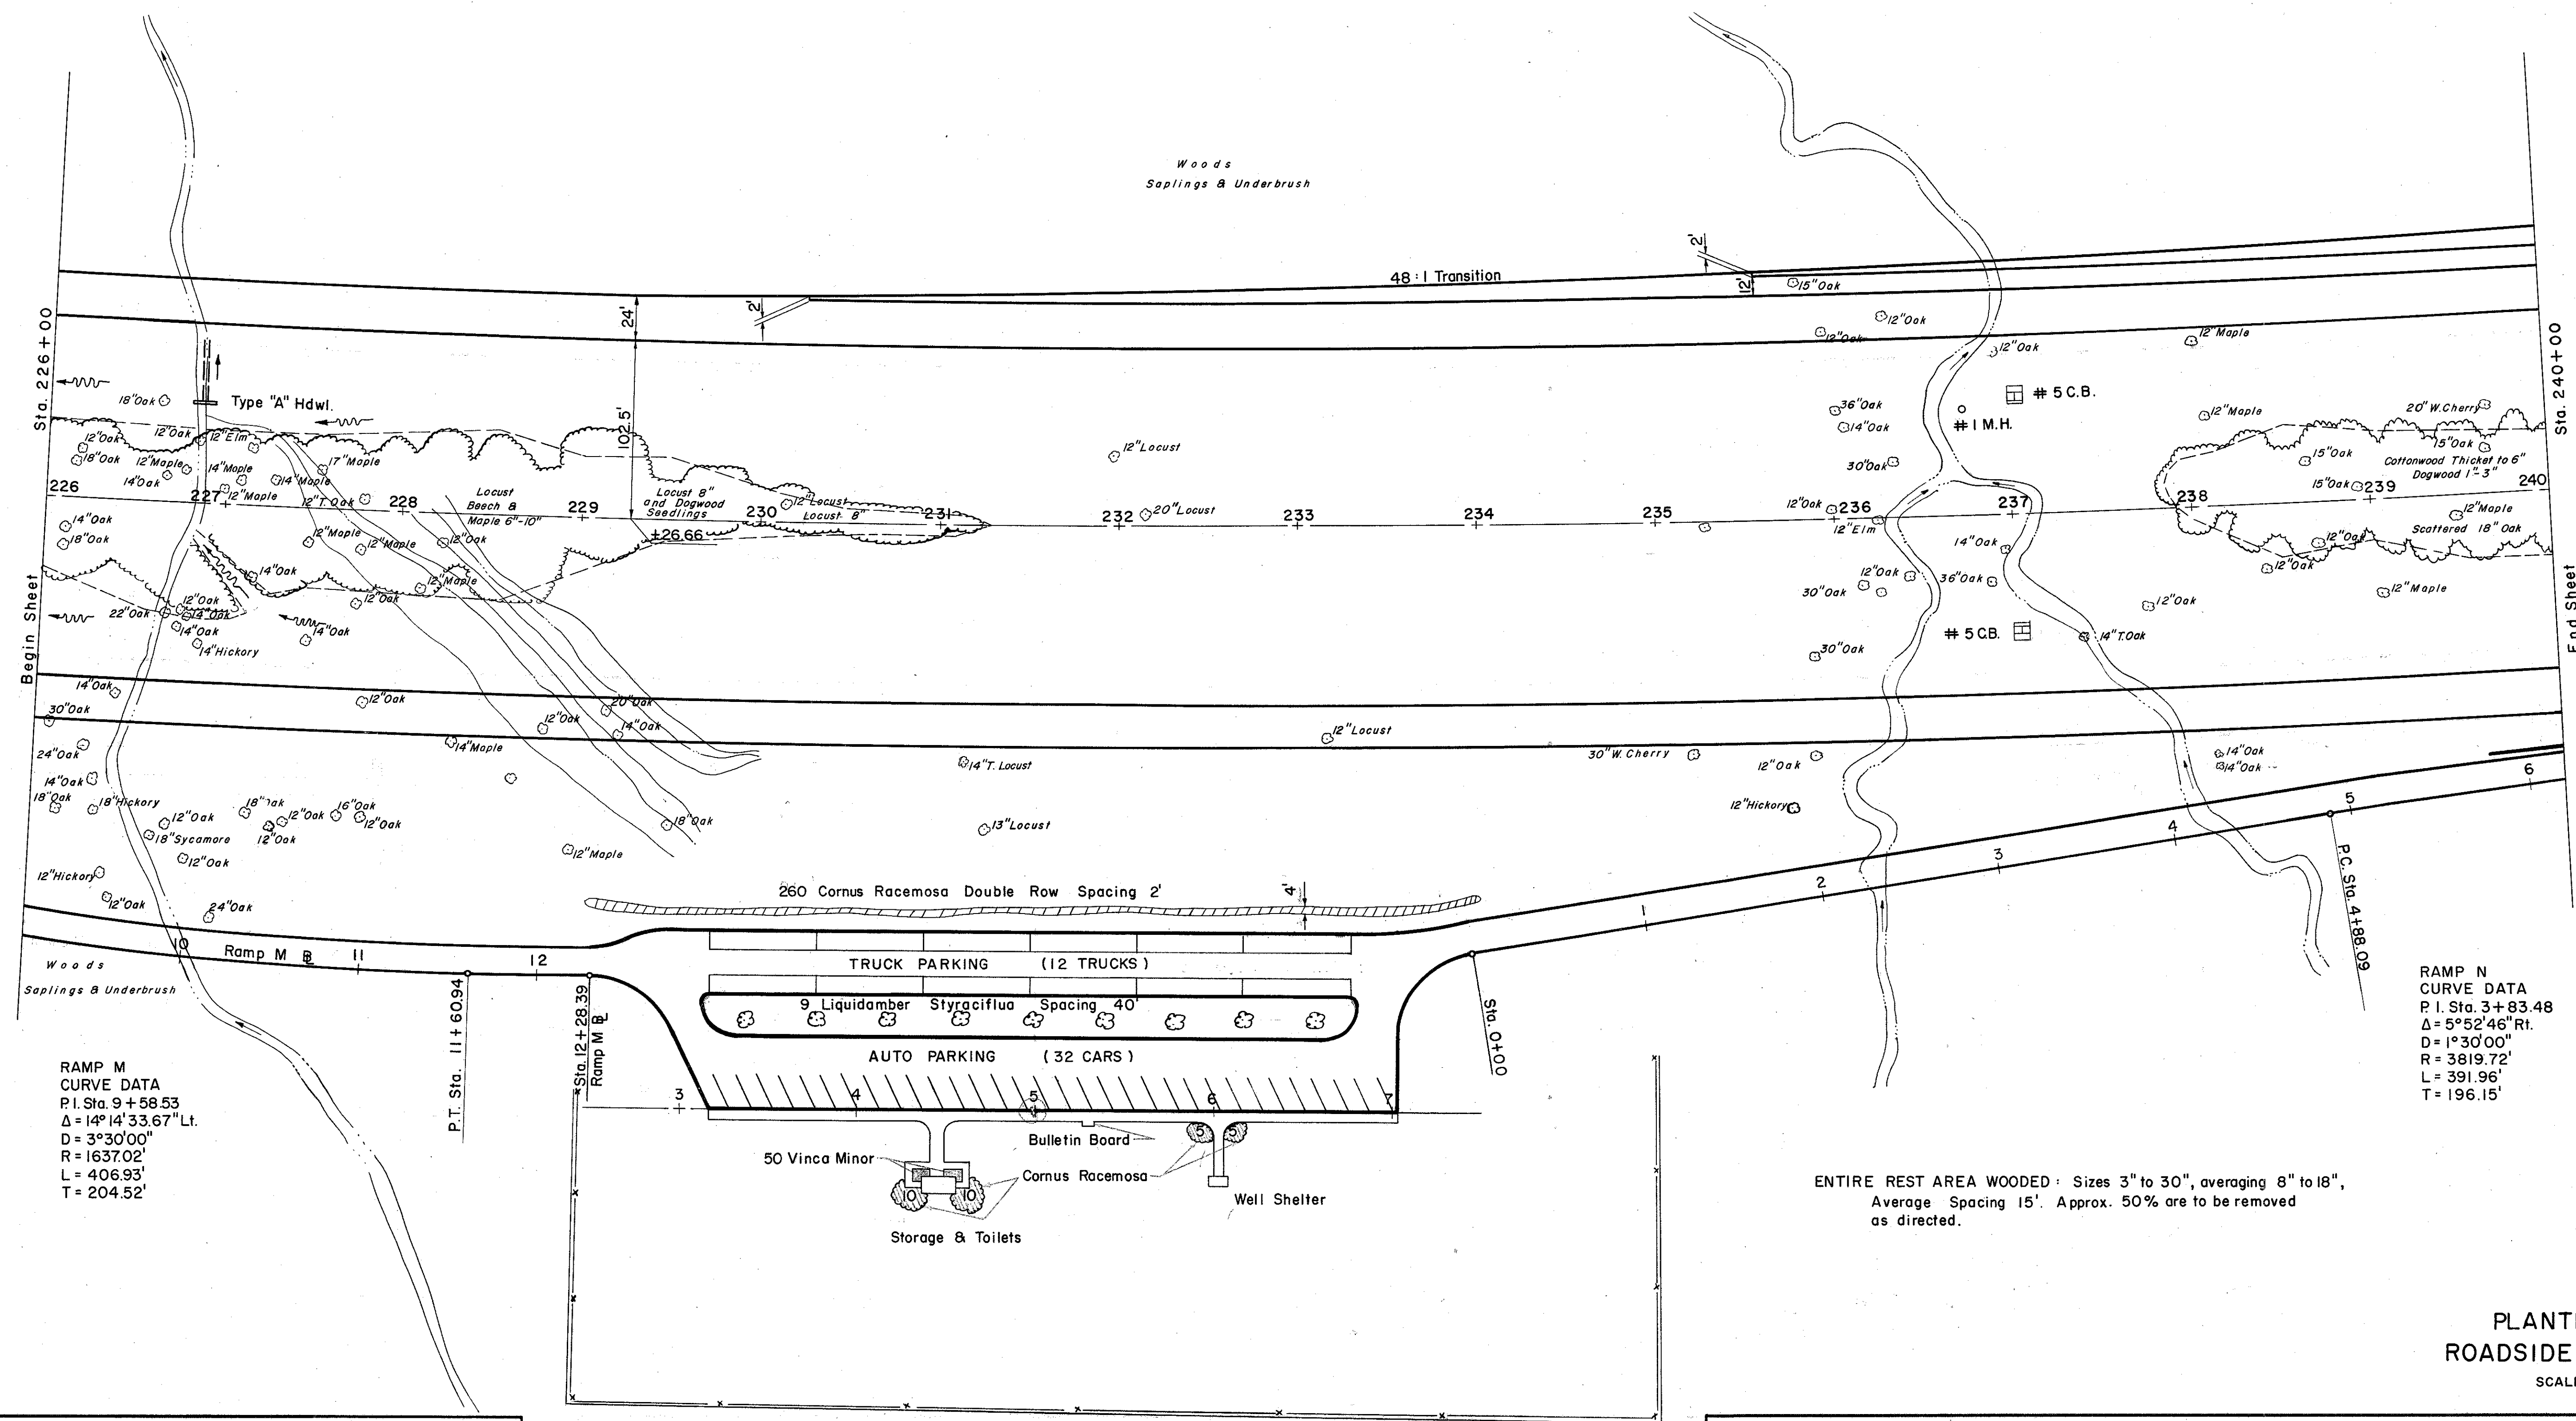

RAMP M
 CURVE DATA
 P.I. Sta. 9+58.53
 $\Delta = 14^{\circ}14'33.67''$ Lt.
 $D = 3^{\circ}30'00''$
 $R = 1637.02'$
 $L = 406.93'$
 $T = 204.52'$

RAMP N
 CURVE DATA
 P.I. Sta. 3+83.48
 $\Delta = 5^{\circ}52'46''$ Rt.
 $D = 1^{\circ}30'00''$
 $R = 3819.72'$
 $L = 391.96'$
 $T = 196.15'$

ENTIRE REST AREA WOODED: Sizes 3" to 30", averaging 8" to 18",
 Average Spacing 15'. Approx. 50% are to be removed
 as directed.

PLANTING PLAN
 ROADSIDE REST AREA
 SCALE: 1" = 50'