


FED. RD. DIVISION	STATE	PROJECT	
2	OHIO		

257
306

LAKE COUNTY
LAK-1-10.38


ENTIRE REST AREA WOODED: Size 2" to 18" averaging 4" to 6" average Spacing 30'
approx. 10% of the trees are to be removed as directed.

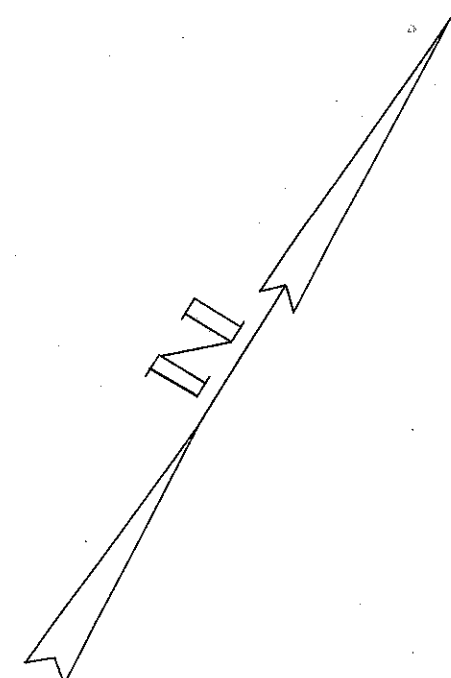

RAMP P
CURVE DATA
P.I. Sta. 5+69.36
 $\Delta = 12^\circ 57' 18.50''$ Lt.
 $D = 1^\circ 30' 00''$
 $R = 3819.72'$
 $L = 863.68'$
 $T = 433.69'$

RAMP P
CURVE DATA
P.I. Sta. 0+68.12
 $\Delta = 12^\circ 57' 18.50''$ Rt.
 $D = 9^\circ 32' 57.48''$
 $R = 600.00'$
 $L = 135.67'$
 $T = 68.12'$

ACCELERATION LANE
CURVE DATA
P.I. Sta. 254+80.20-126.5' Rt. Δ
 $\Delta = 1^\circ 11' 37''$ Rt.
 $R = 10,000'$
 $L = 208.33'$
 $T = 104.17'$

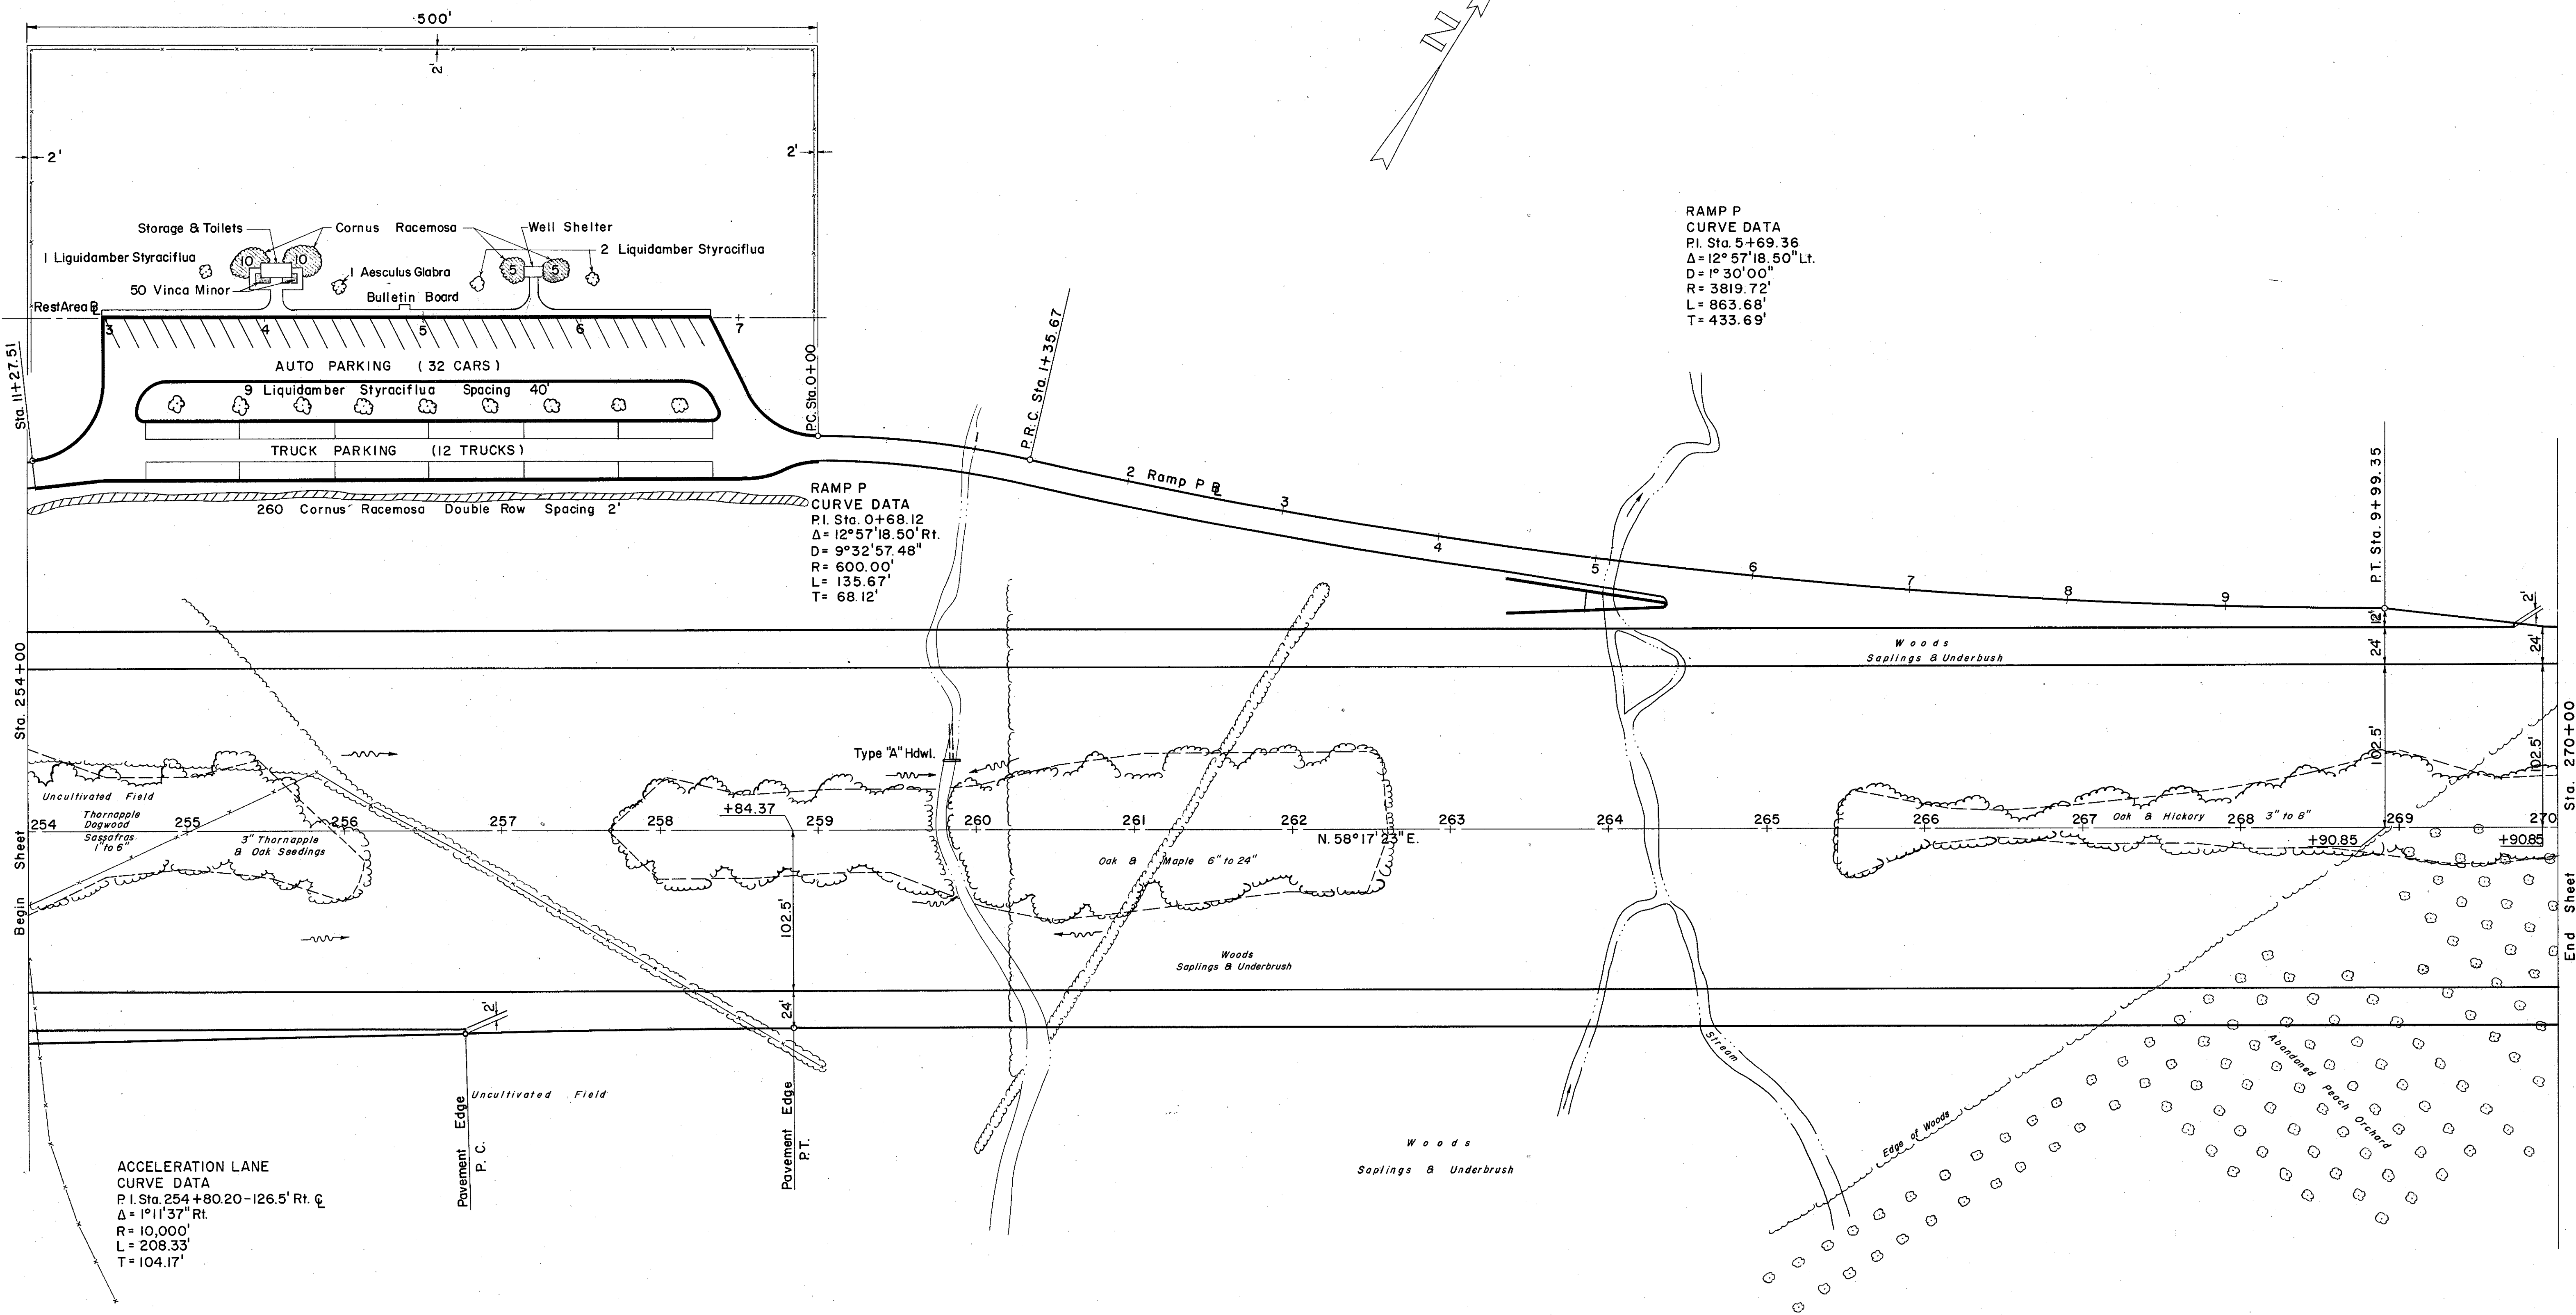

PLANTING PLAN
ROADSIDE REST AREA
SCALE: 1" = 50'