


FED. RD. DIVISION	STATE	PROJECT	
2	OHIO		

280  
306


LAKE COUNTY  
SEC. LAK-1-10.38

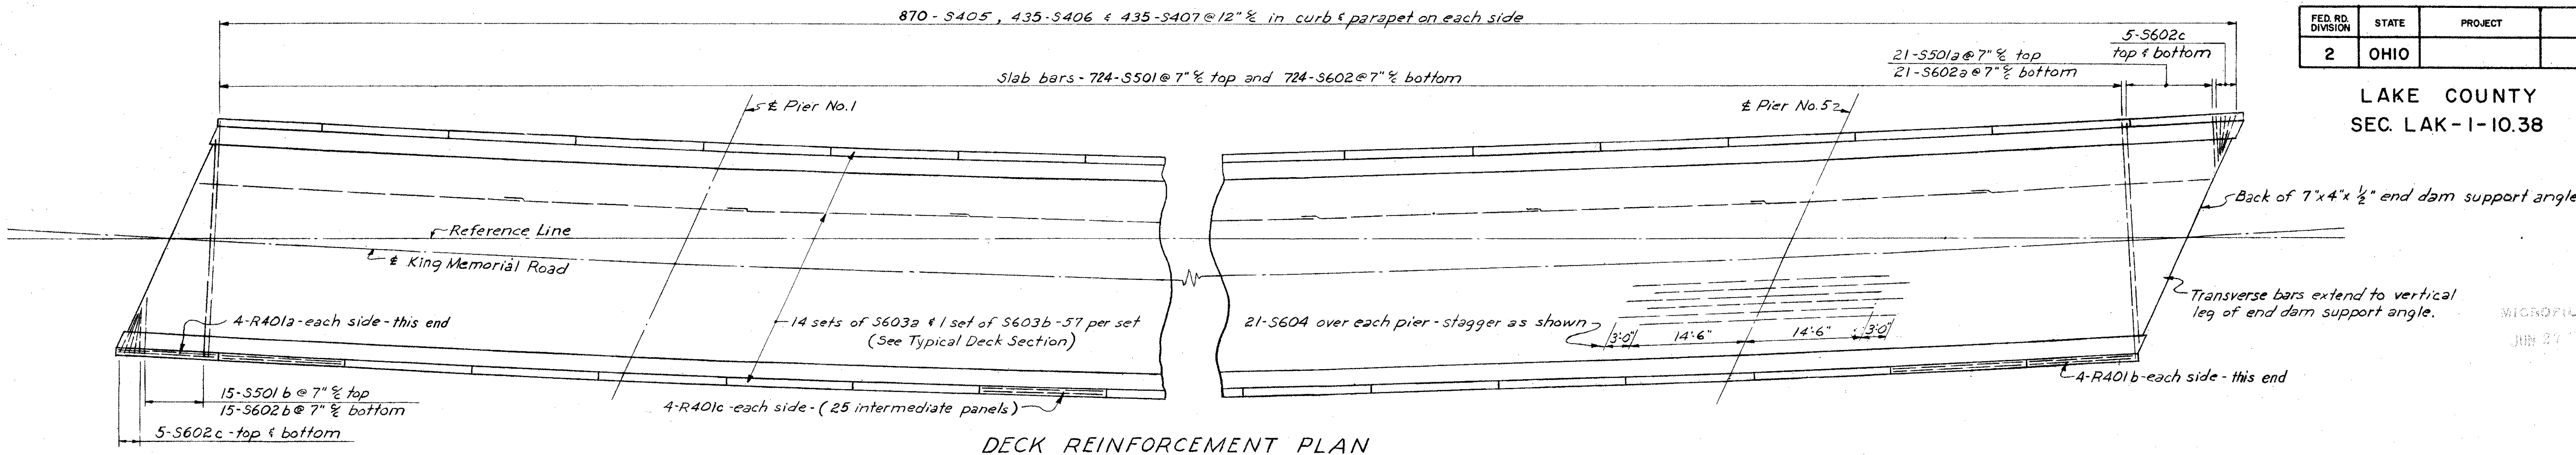


DECK REINFORCEMENT PLAN

NOTES


- Approach slabs shall be Class "C" Concrete
- Reinforcing steel and Premolded Expansion joint filler are included in Reinforced Concrete Approach Slab Item 1-7 and is not paid for separately.

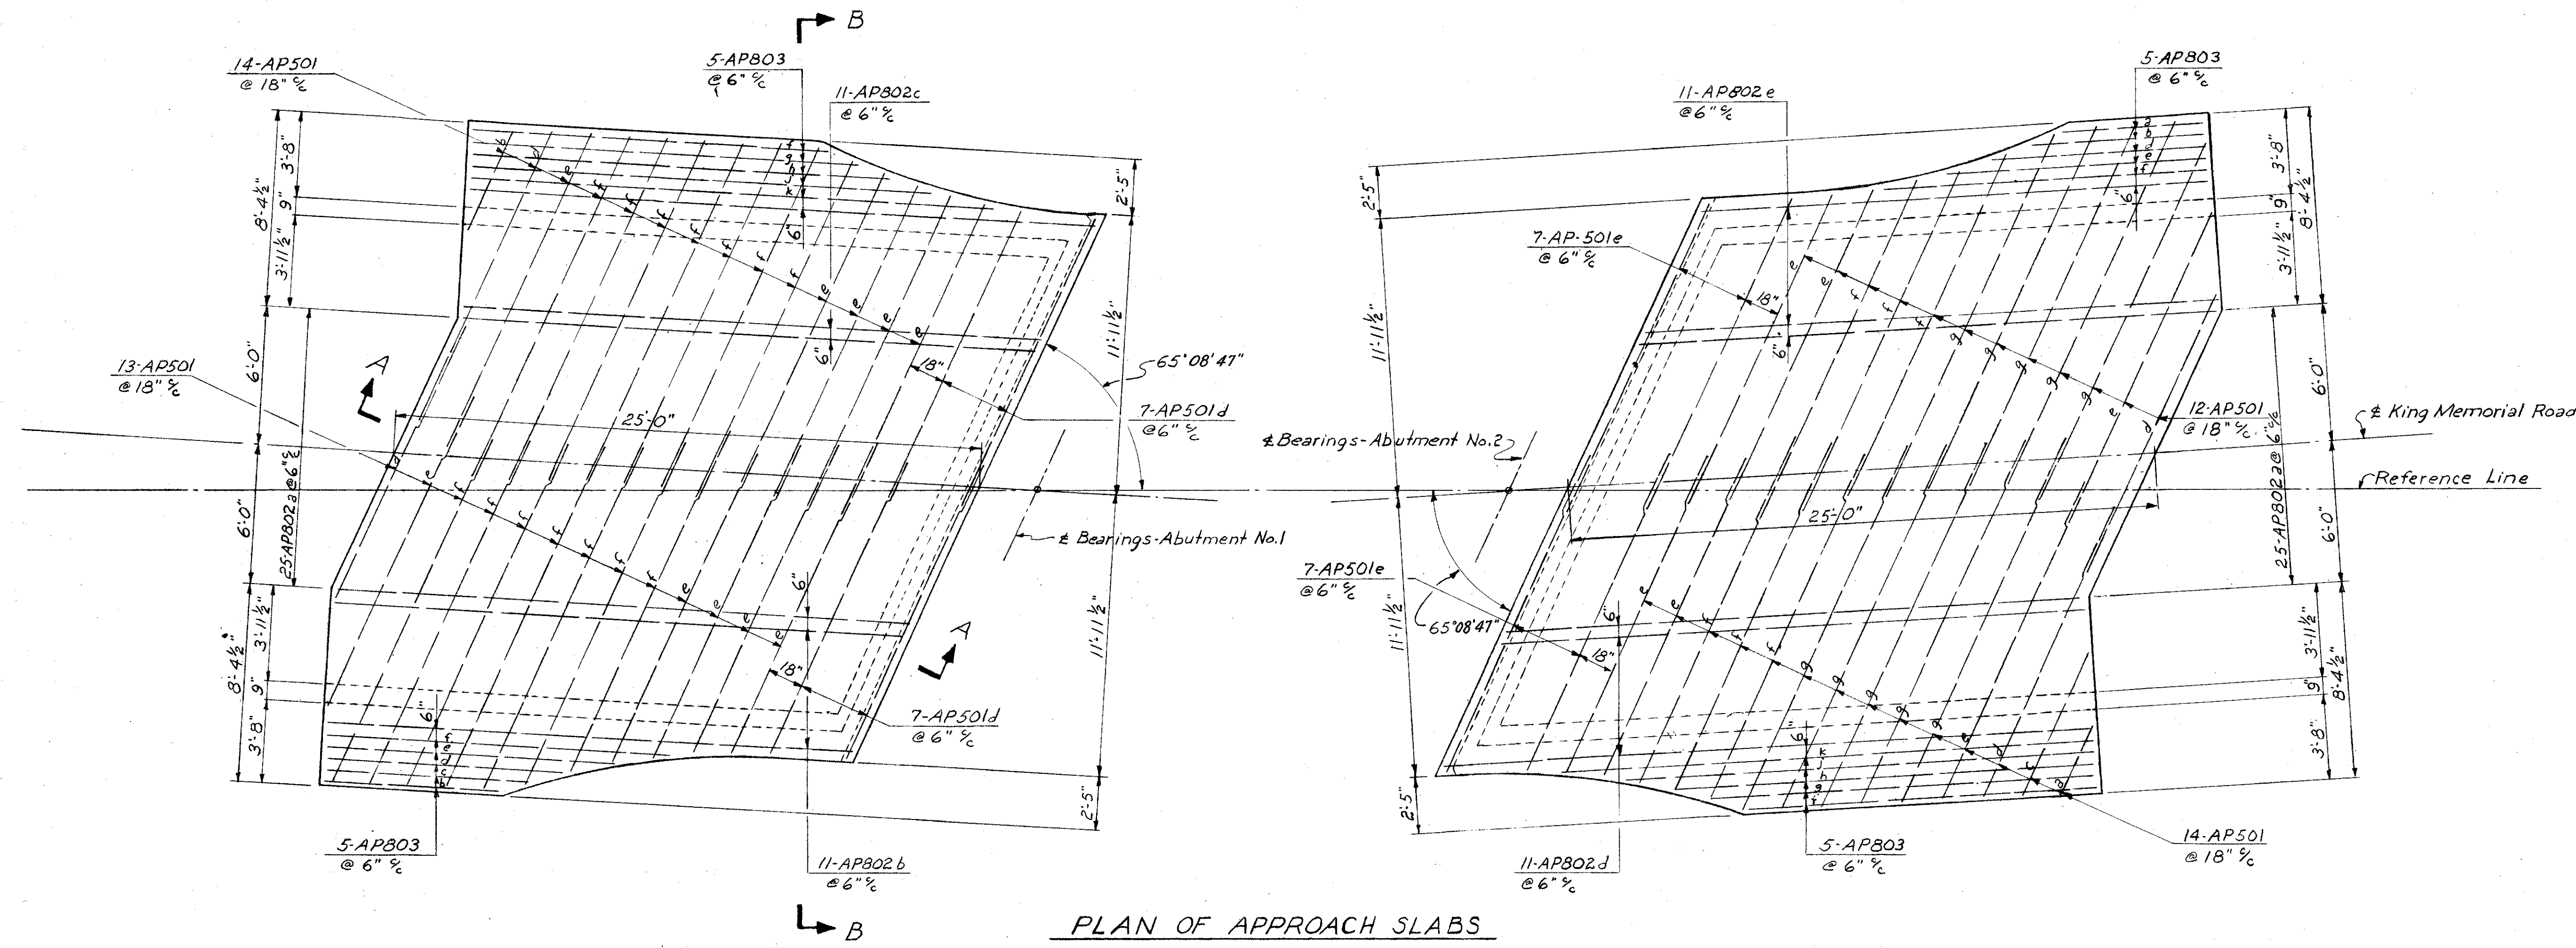


PLAN OF APPROACH SLABS

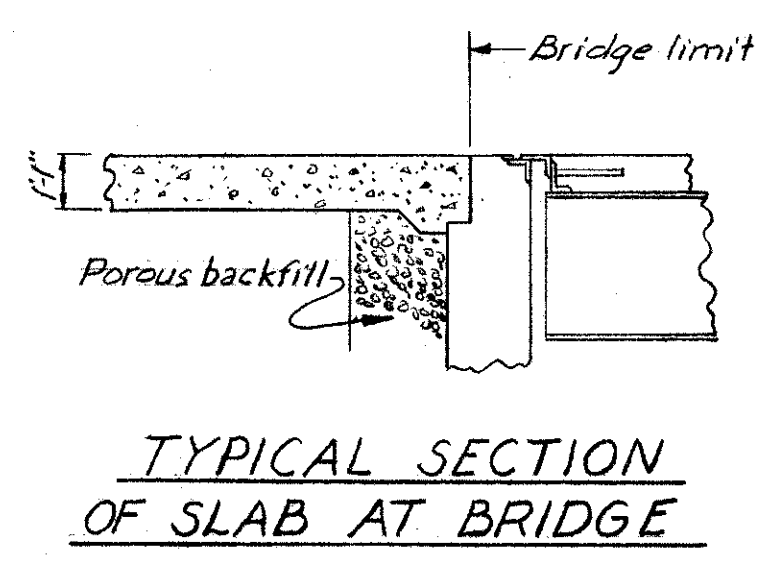

TYPICAL SECTION OF SLAB AT BRIDGE

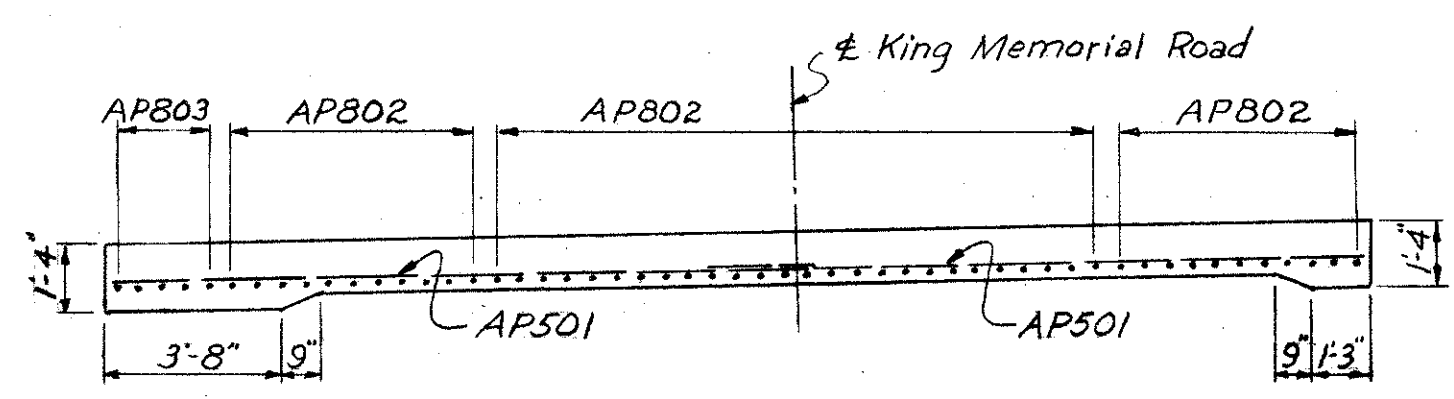

SECTION B-B

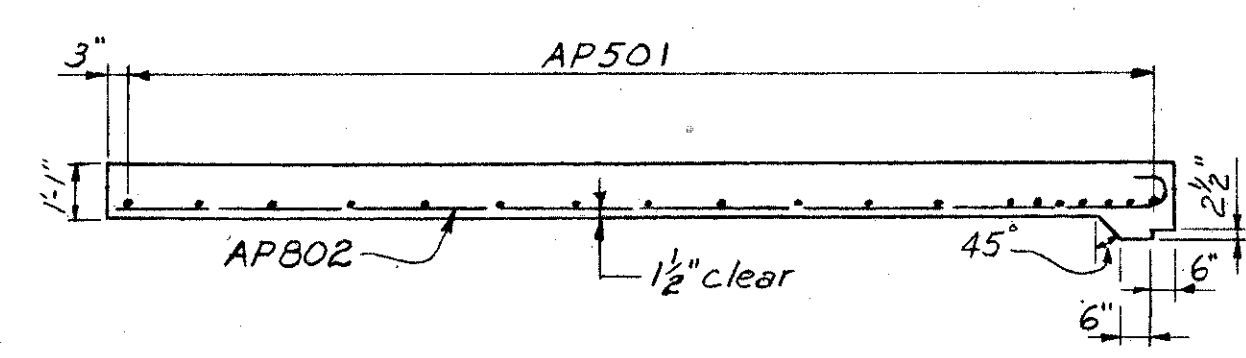

SECTION A-A

SEC. C-31A					
PREPARED BY CAPITOL ENGINEERING ASSOCIATES, DILLSBURG, PA. FOR					
STATE OF OHIO DEPARTMENT OF HIGHWAYS DIVISION OF DESIGN AND CONSTRUCTION BUREAU OF BRIDGES					
DECK & APPROACH SLABS BRIDGE NO. LAK-1-1050 S.R.1 UNDER KING MEMORIAL ROAD LAKE COUNTY					
STA. 199 + 91.32					
DESIGNED	DRAWN	TRACED	CHECKED	REVISED DATE	REVISED
JLM	JLM		R		3-1-60