


FED. RD. DIVISION	STATE	PROJECT
2	OHIO	LAK-1-10.38

299
306

LAK-1-10.38
R/W PLAN
LIMITED ACCESS

4
11

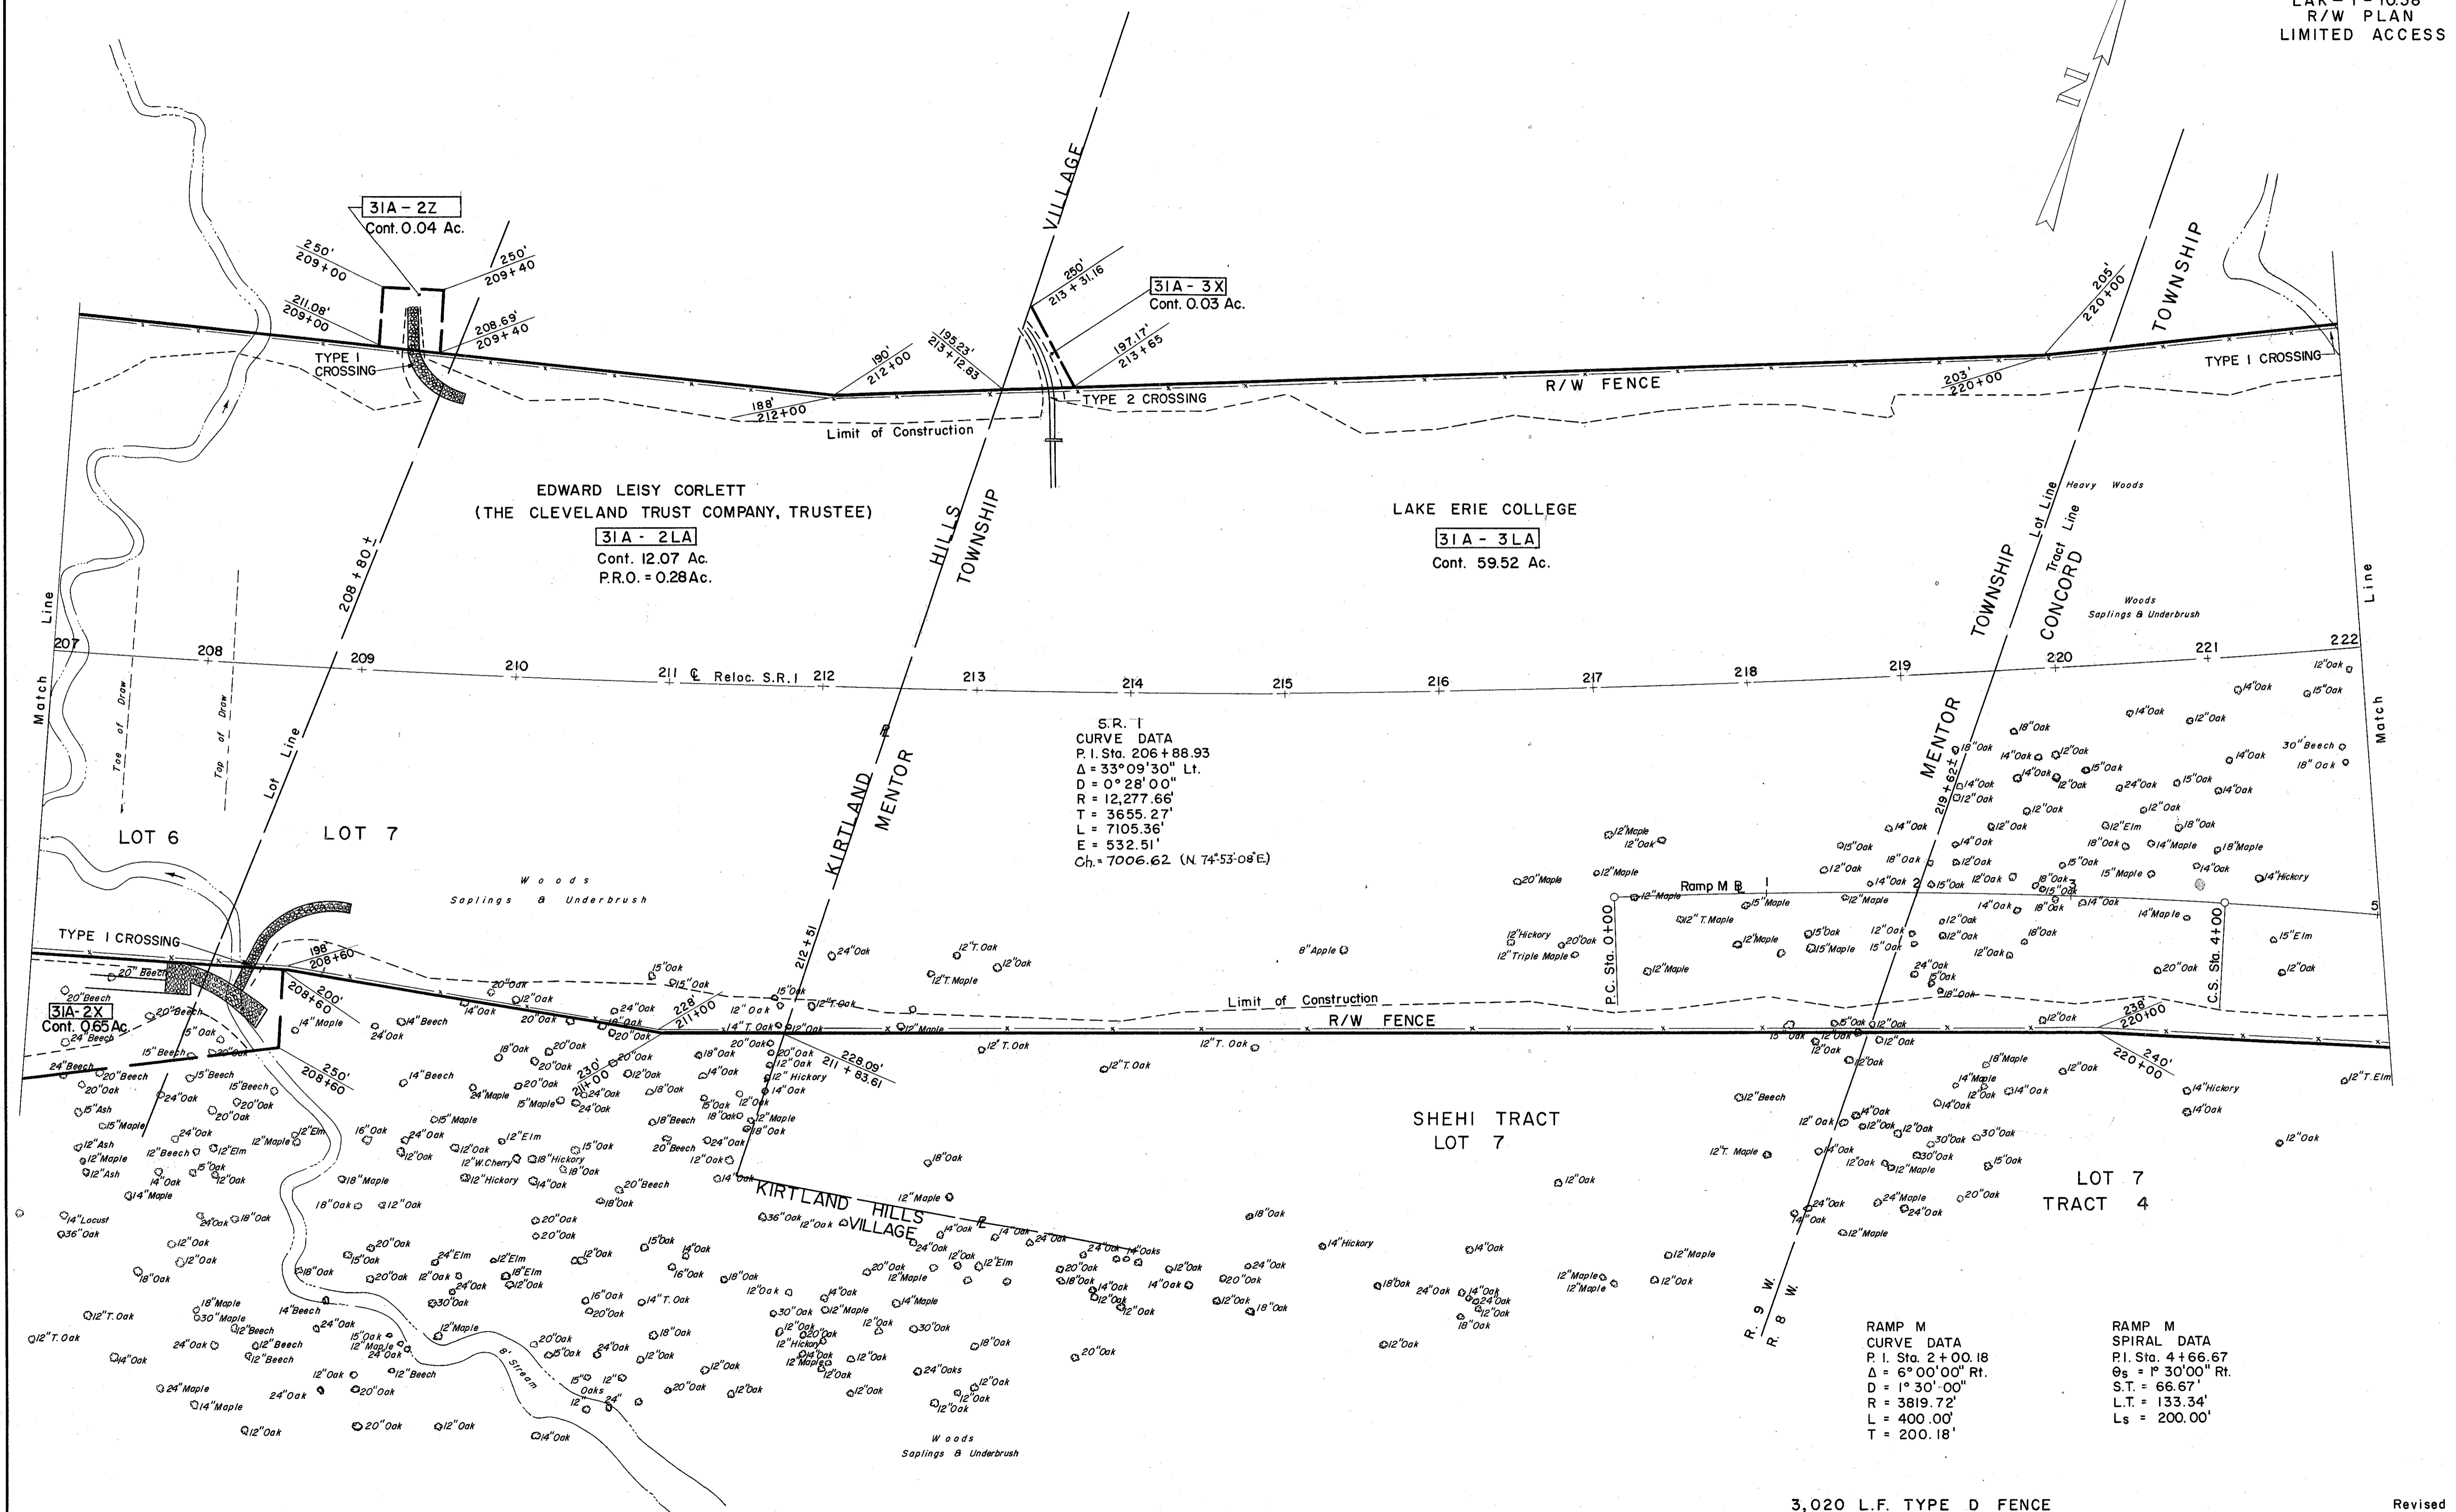

EDWARD LEISY CORLETT
(THE CLEVELAND TRUST COMPANY, TRUSTEE)
31A-2LA
Cont. 12.07 Ac.
P.R.O. = 0.28Ac.

LAKE ERIE COLLEGE
31A-3LA
Cont. 59.52 Ac.

S.R. 1
CURVE DATA
P. I. Sta. 206+88.93
 $\Delta = 33^{\circ}09'30''$ L.I.
 $D = 0^{\circ}28'00''$
 $R = 12,277.66'$
 $T = 3655.27'$
 $L = 7105.36'$
 $E = 532.51'$
 $Ch. = 7006.62$ (N. $74^{\circ}53'08''$ E)

RAMP M
CURVE DATA
P. I. Sta. 2+00.18
 $\Delta = 6^{\circ}00'00''$ Rt.
 $D = 1^{\circ}30'00''$
 $R = 3819.72'$
 $L = 400.00'$
 $T = 200.18'$

RAMP M
SPIRAL DATA
P. I. Sta. 4+66.67
 $\Theta_s = P^{\circ}30'00''$ Rt.
 $S.T. = 66.67'$
 $L.T. = 133.34'$
 $L_s = 200.00'$

3,020 L.F. TYPE D FENCE

Revised 11-11-1959, 3:24 PM

R/W PLAN STA. 207+00 TO STA. 222+00