

CARL H. SETZER JR. &  
KATHARINA E. SETZER

31A-6A  
Cont. 0.31 Ac.  
P.R.O. = 0.29 Ac.

ANDREW S. & CLARA BELLE KLIMA

31A-6B  
Cont. 0.01 Ac.  
P.R.O. = 0.01 Ac.

Lake County  
T. 10N.

Concord Township  
R. 8W.

FED. RD. DIVISION	STATE	PROJECT	
2	OHIO		


304  
306

LAK-1-10.38  
R/W PLAN  
LIMITED ACCESS

9  
11

CURVE DATA  
DRIVE LT.  
P.I. Sta. 6+28.41  
 $\Delta = 70^\circ 00' 00''$   
R = 75.00'  
T = 52.52'  
L = 91.63'  
P.C. Sta. 5+75.89  
P.T. Sta. 6+67.52

RELOC. KELLOGG ROAD  
CURVE DATA  
P.I. Sta. 86+62.73  
 $\Delta = 33^\circ 28' 10''$  Lt.  
D = 13° 00' 00"  
R = 440.74'  
T = 132.52'  
L = 257.46'  
P.C. Sta. 85+30.21  
P.T. Sta. 87+87.67  
Ch. = 253.81

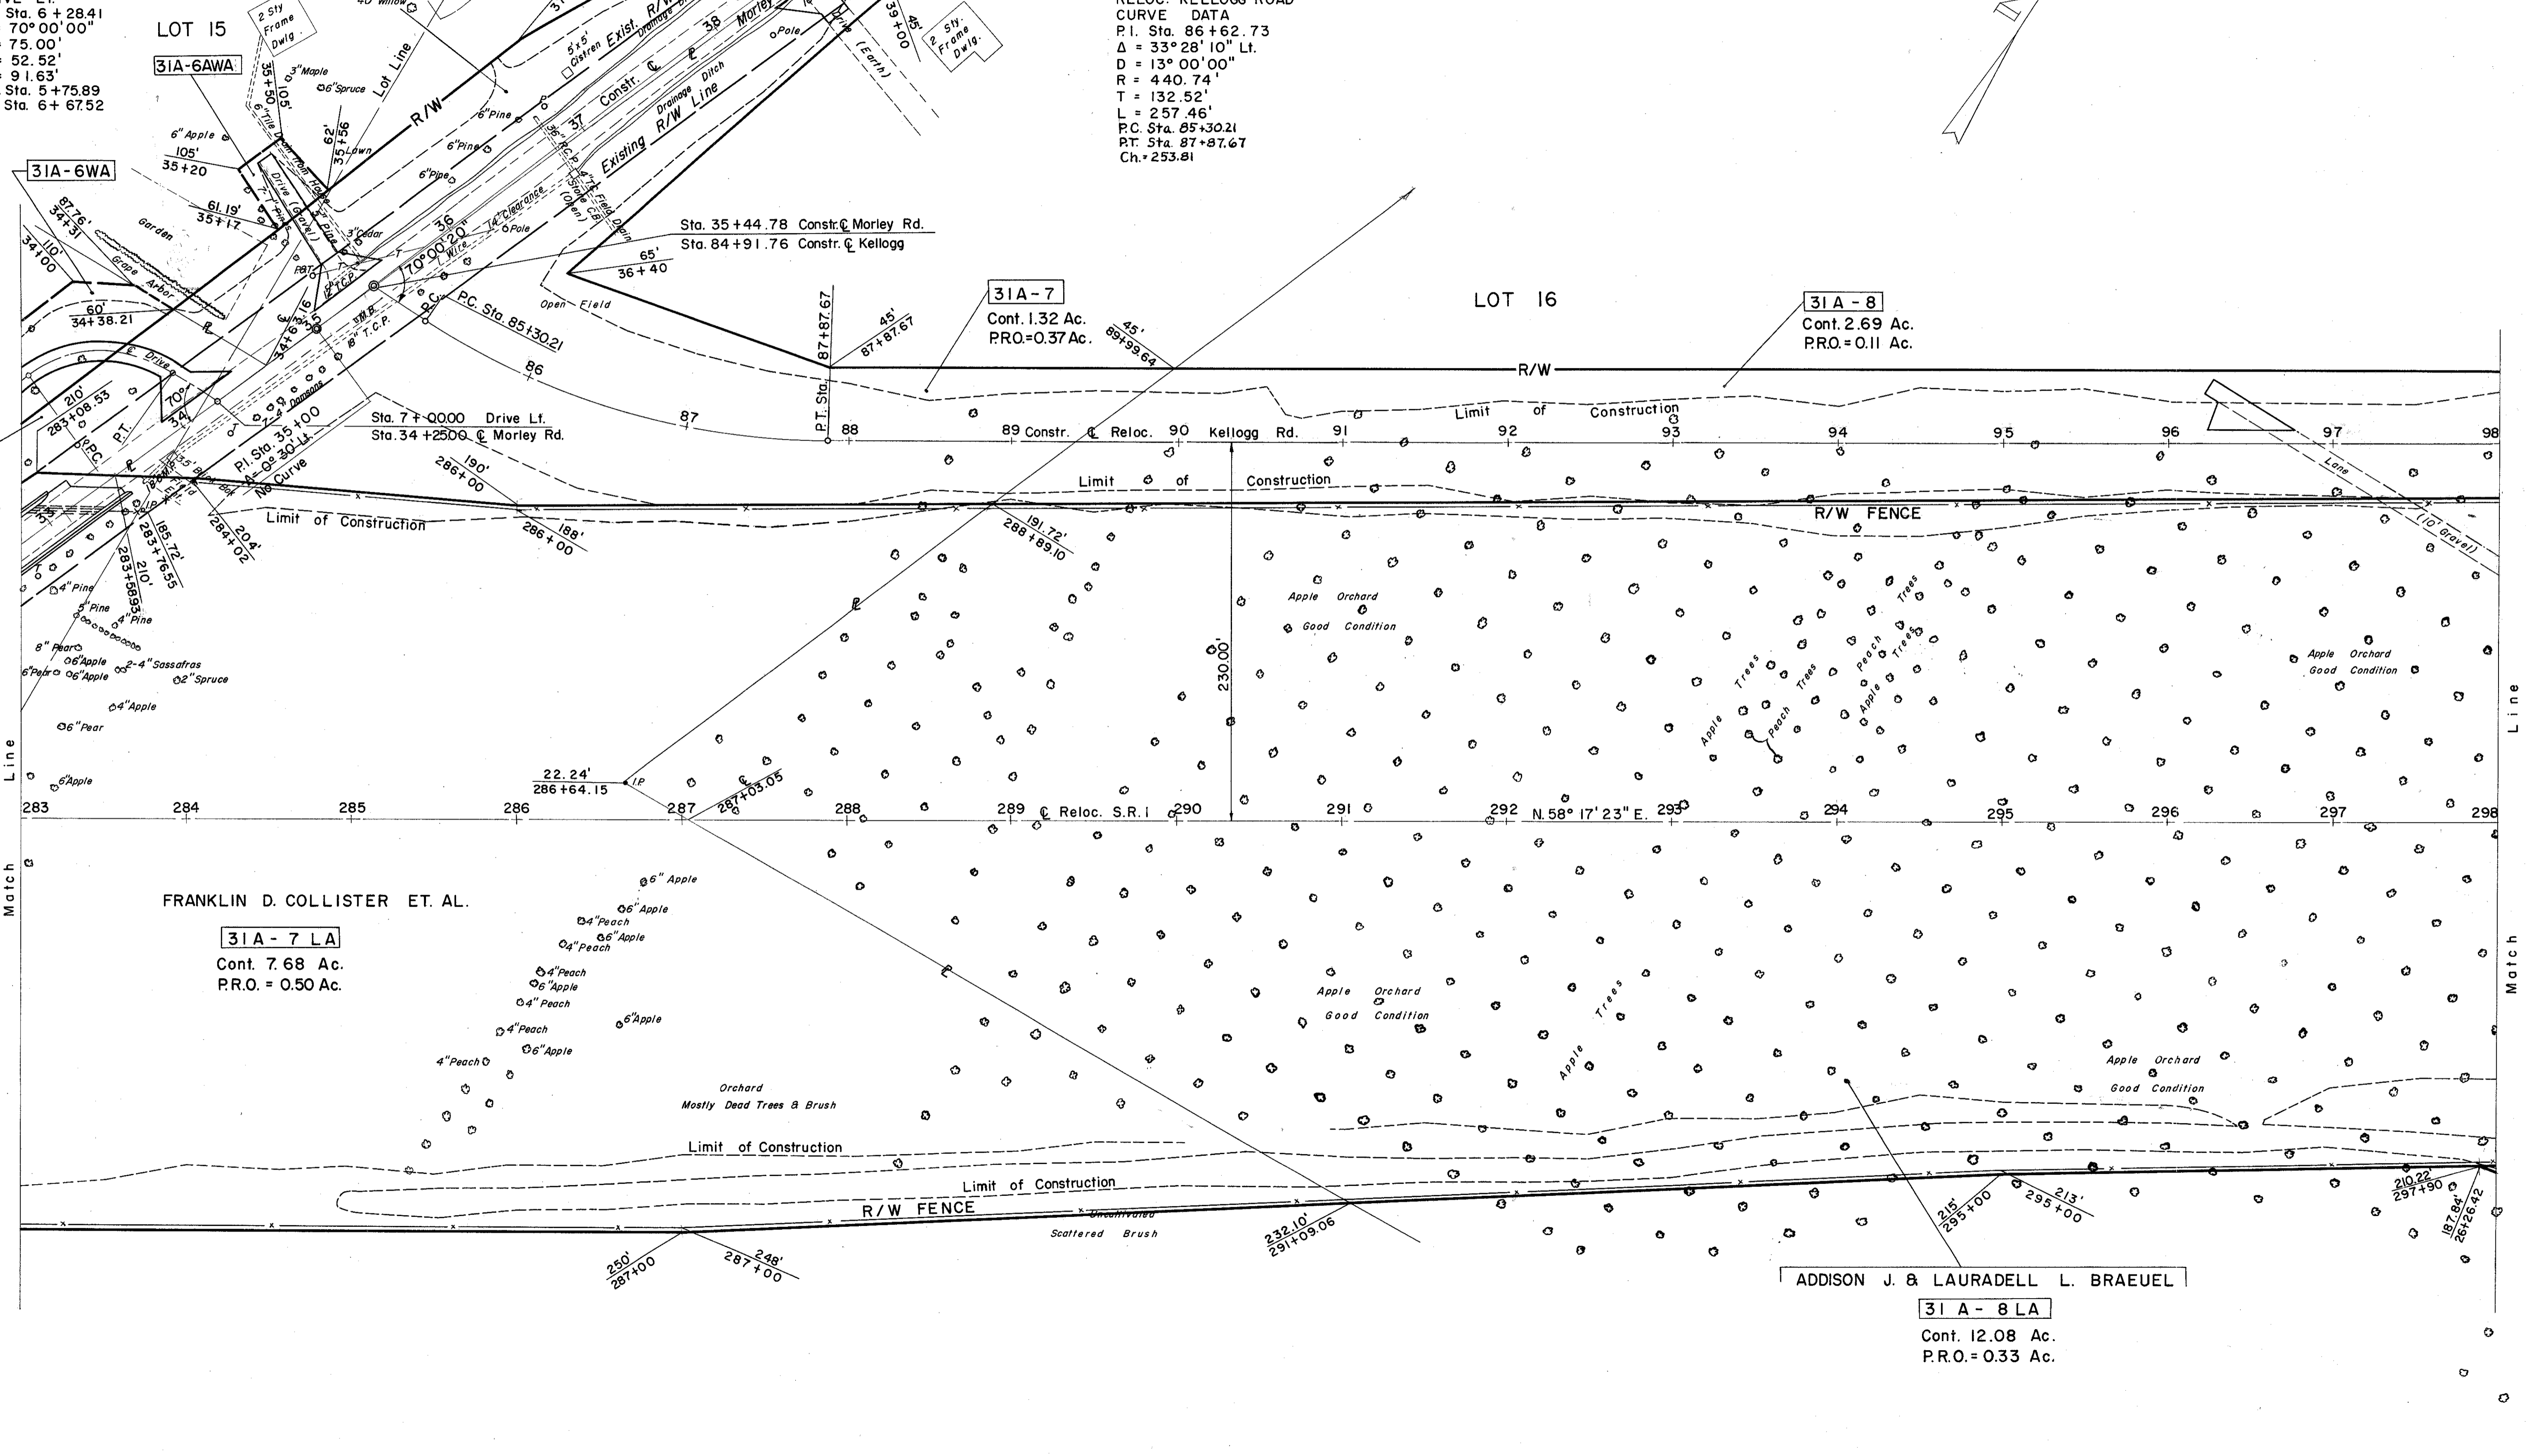

FRANKLIN D. COLLISTER ET. AL.

31A-7 LA  
Cont. 7.68 Ac.  
P.R.O. = 0.50 Ac.

ADDISON J. & LAURADELL L. BRAEUEL

31A-8 LA  
Cont. 12.08 Ac.  
P.R.O. = 0.33 Ac.