


PLOT SUBMITTED: 08-FEB-1999 14:42

194636PC.DGN

PLOTTED BY: jgrmorse
PLOTTED FROM PROJECTS\BPI\194636.dgn

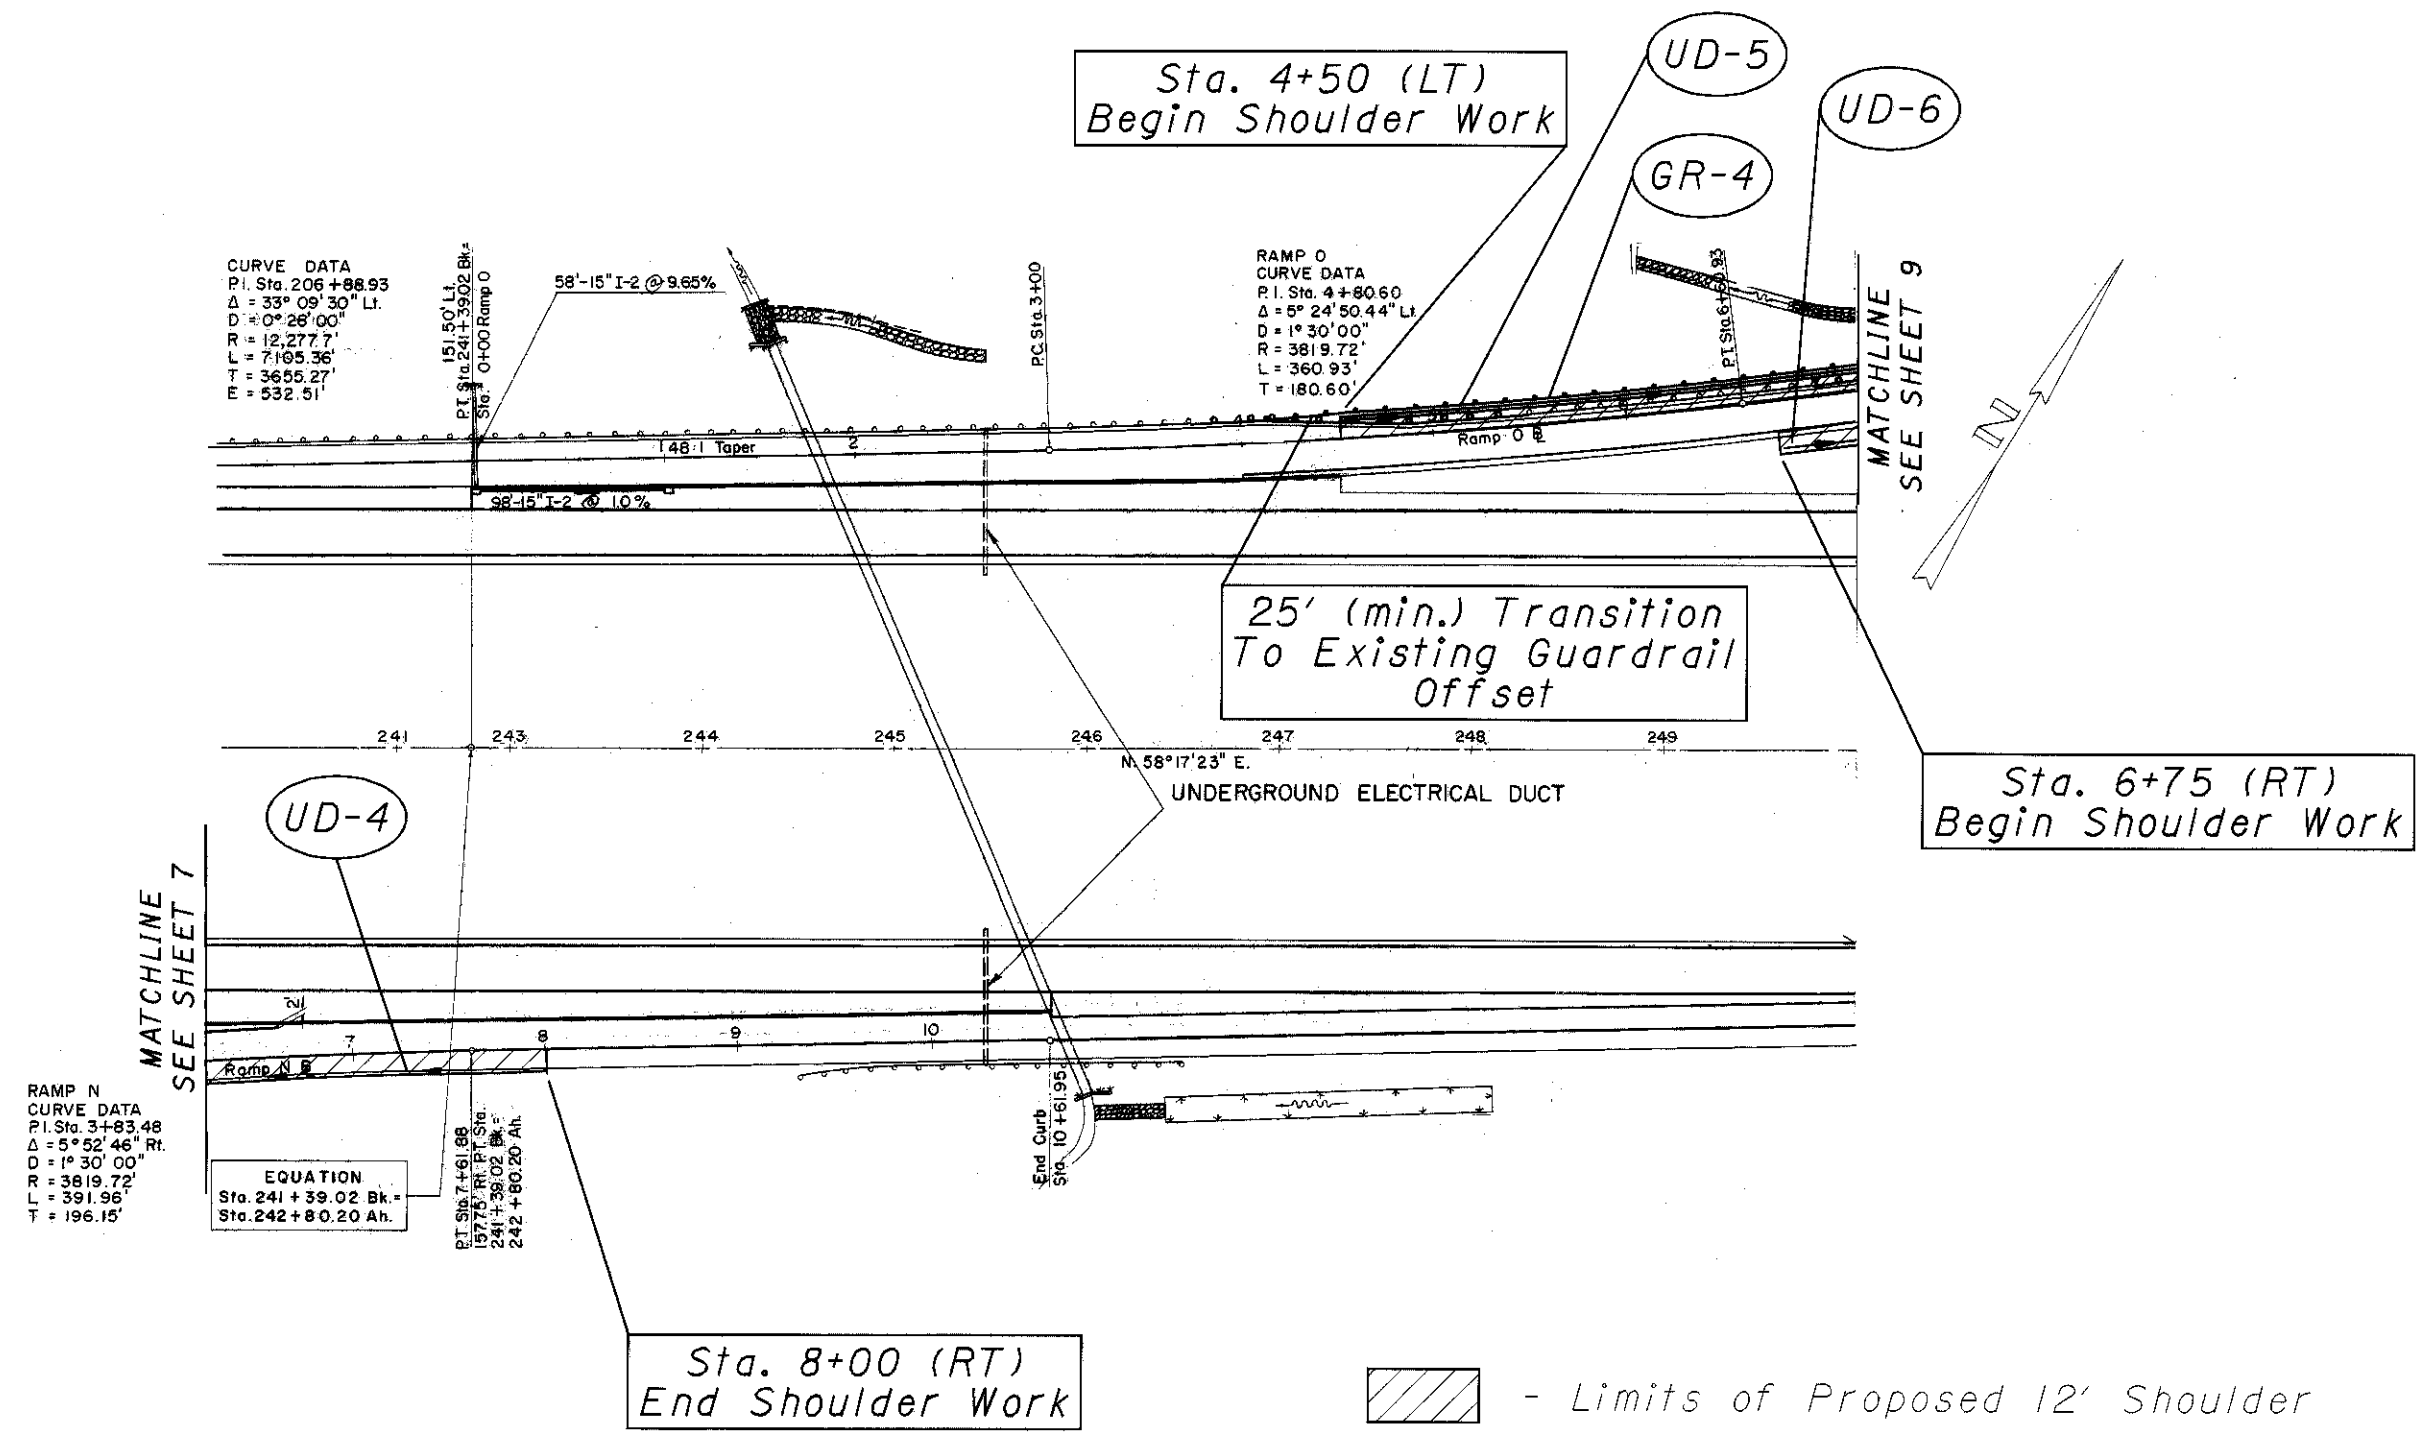

CALCULATED
CHECKED

EASTBOUND / WESTBOUND REST AREAS

LAK-90-11.90

8
9

SEE SHEET 6 FOR QUANTITIES