


MORLEY HILLS ESTATES


CALC. BY: HWB
 DATE: 9-5-82
 CHKD. BY: [Signature]
 DATE: 9/28/82

LAKE COUNTY
 LAK-90-11.90
 REST AREA

OHIO
 FHWA REGION 5
 12
 36

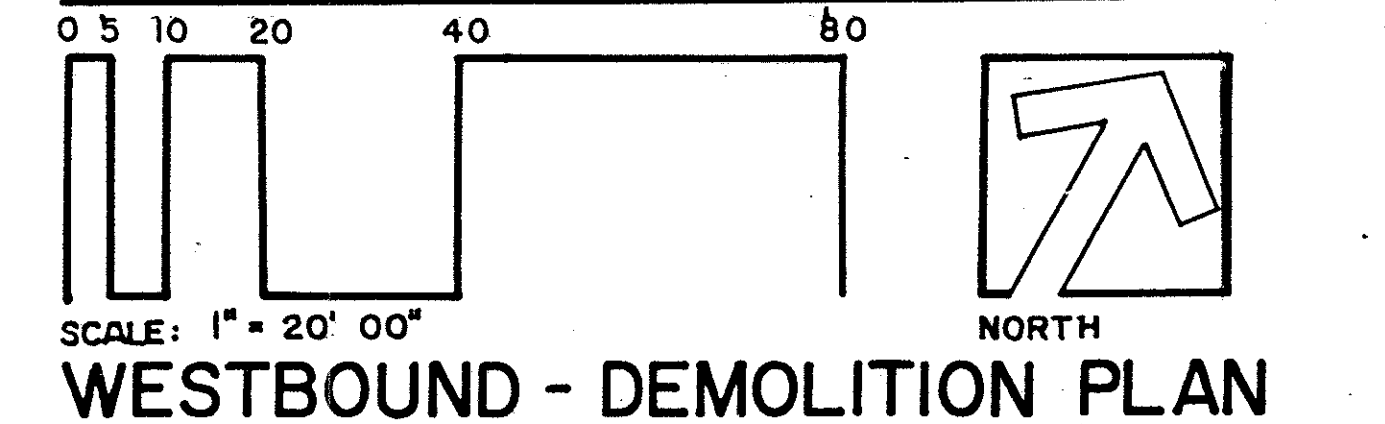

- LEGEND:
- SNOW FENCE FOR TREE PROTECTION AS PER GENERAL NOTES.
 - EXISTING TREES TO BE SAVED.
 - EXISTING TREES TO BE REMOVED.
 - STRUCTURES TO BE REMOVED.
 - AREA LIGHTS.
 - PULL BOX.
 - MANHOLE.

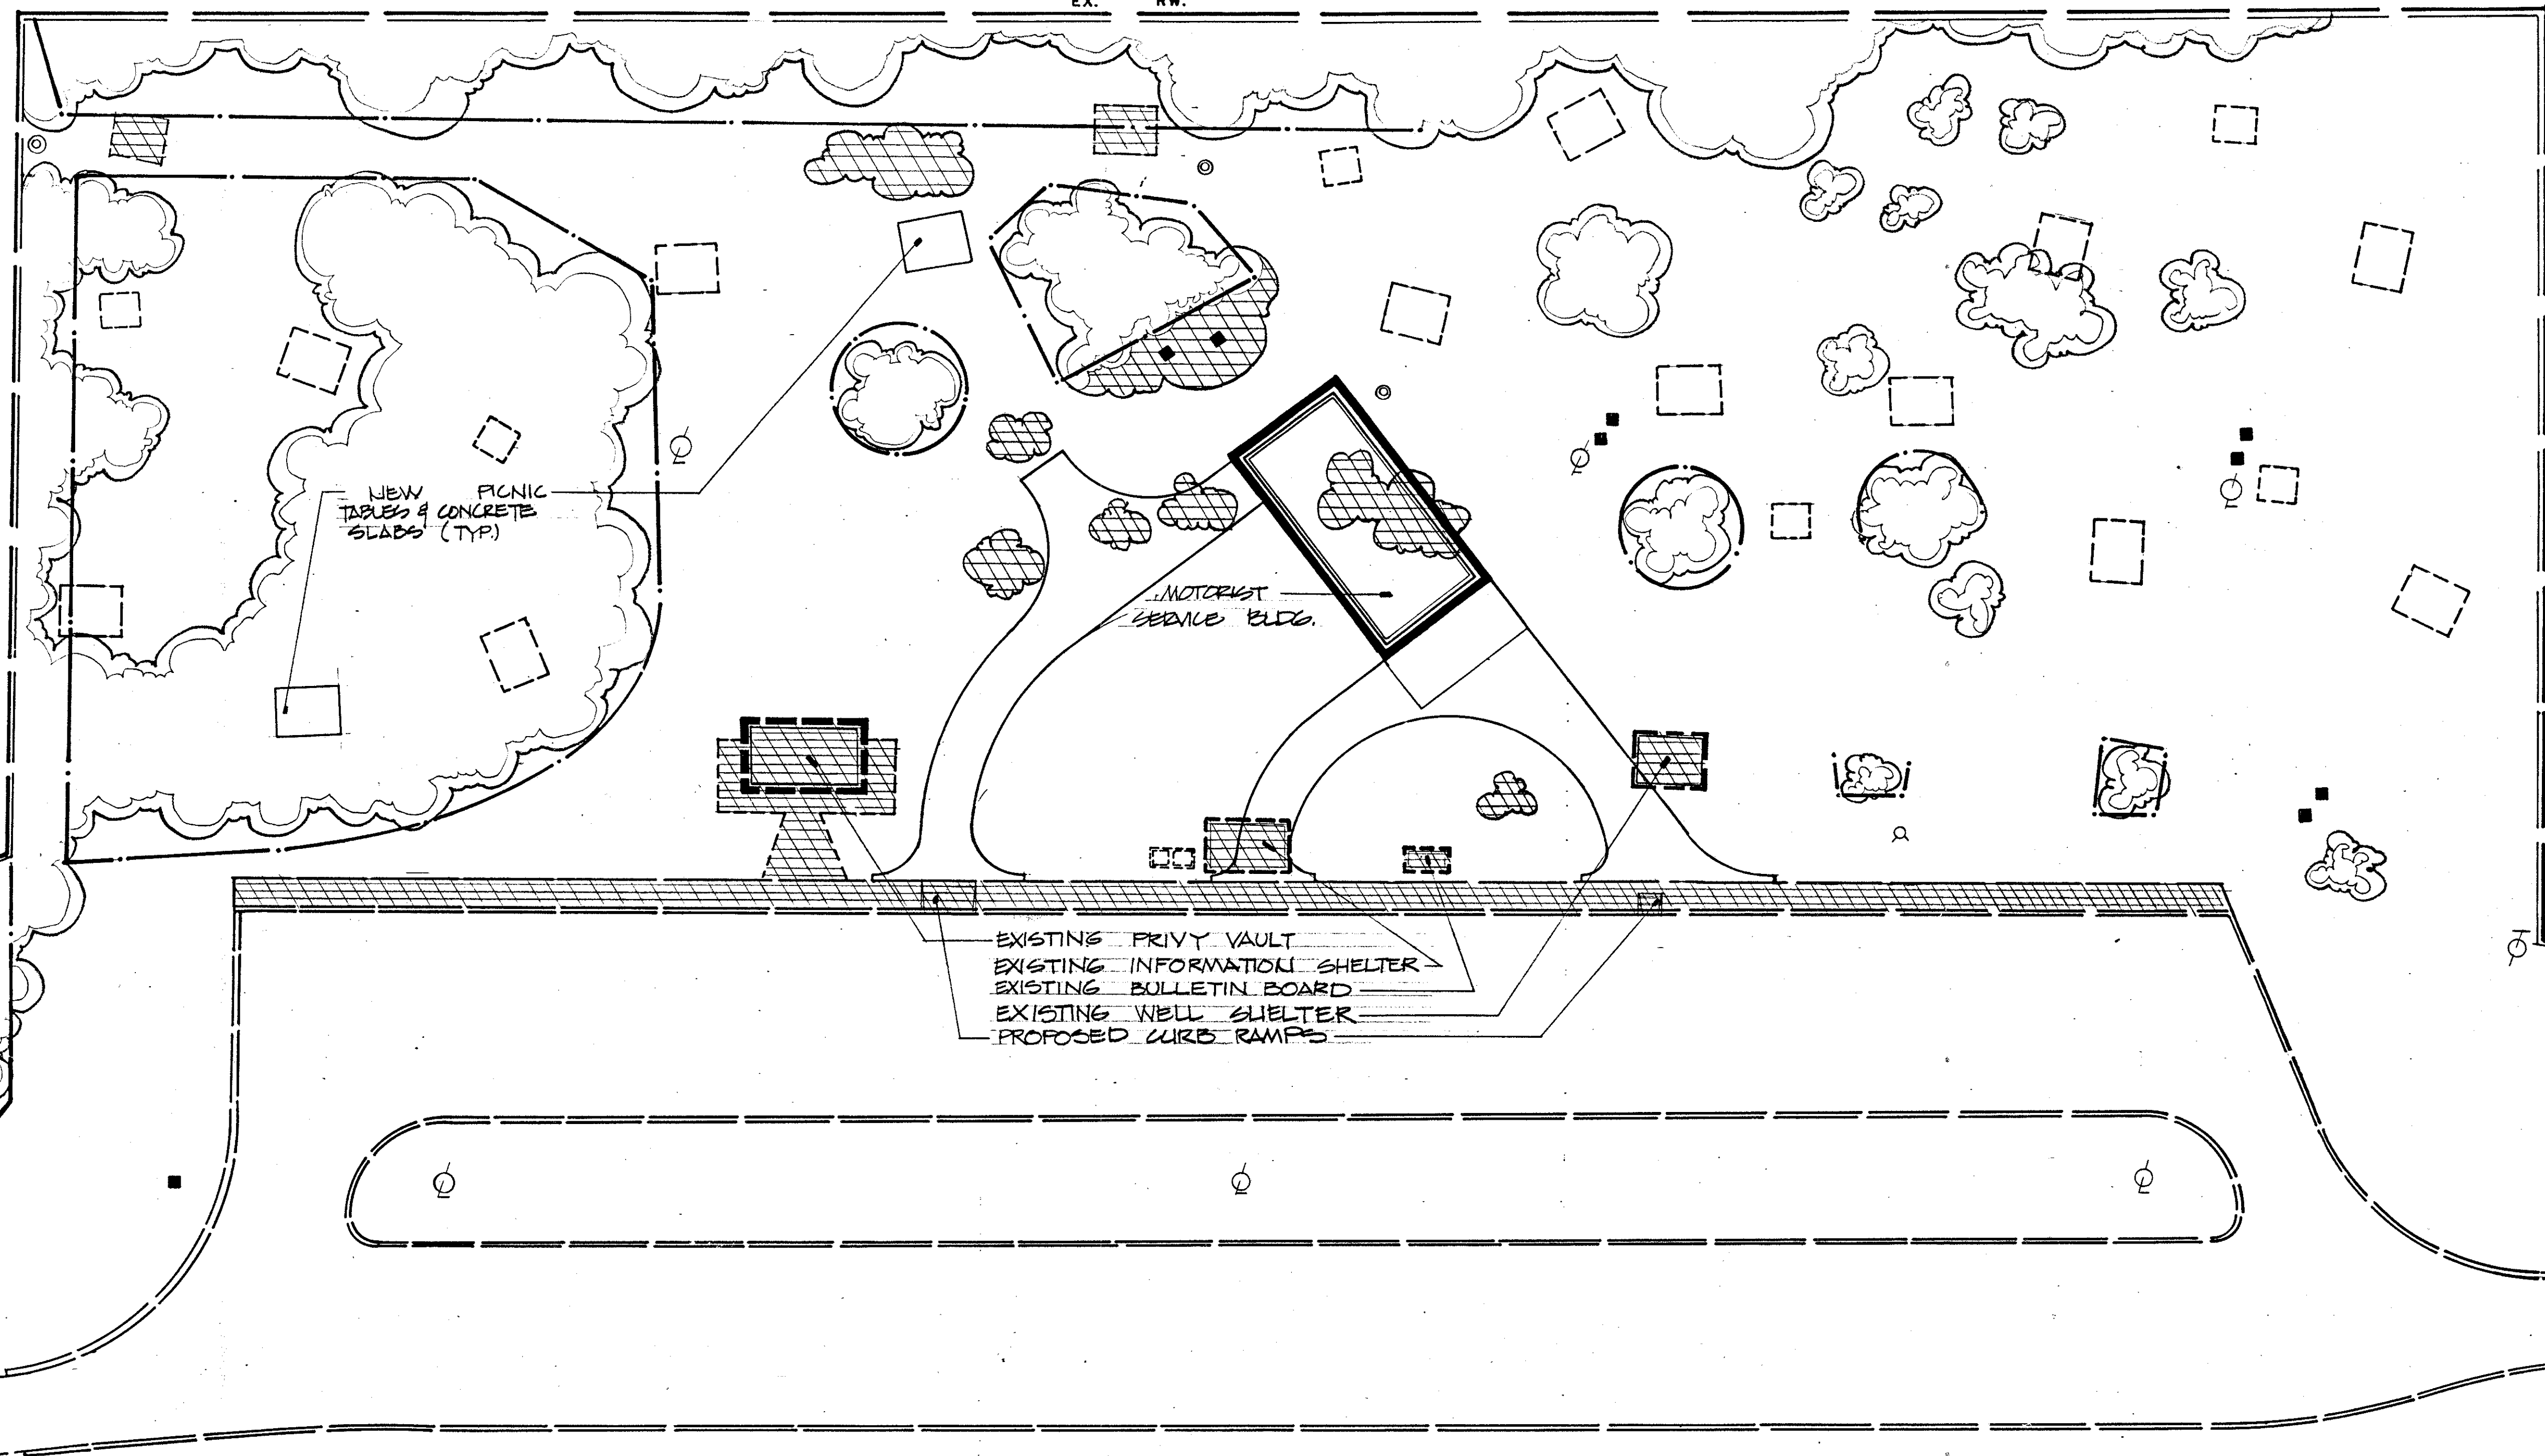

NOTES:

ALL EXISTING PICNIC TABLES TO BE REMOVED AND REPLACED BY NEW CONCRETE PICNIC TABLES (LD-13)

ESTIMATED QUANTITIES:

ITEM	DESCRIPTION	QUANTITY
GENERAL CONTRACT		
SPECIAL	CONCRETE SLAB FOR PICNIC TABLE	3 EACH
SPECIAL	PICNIC TABLE	16 EACH
SPECIAL	SNOW FENCE (FOR TREE PROTECTION)	950 L.F.
201	CLEARING & GRUBBING	LUMP
202	STRUCTURES REMOVED	LUMP
202	PRIVY VAULT REMOVED, AS PER PLAN	1 EACH
202	WALK REMOVED	2,625 SQ. FT.
202	CURB REMOVED	395 L.F.