


LAKE COUNTY
LAK-90-11.90

SUMMARY OF ADDITIONAL R/W REQUIRED						
PARCEL NO.	OWNER	RECORDING DATA		DEED	TAKE	REMARKS
		VOL.	PAGE	AREA	SQ. FT.	
1S	Laddie R. & Cheryl A. Haltuch	837	246	22,027	1,365	8" SANITARY SEWER

MORLEY HILLS ESTATES
SUBDIVISION NO. 2

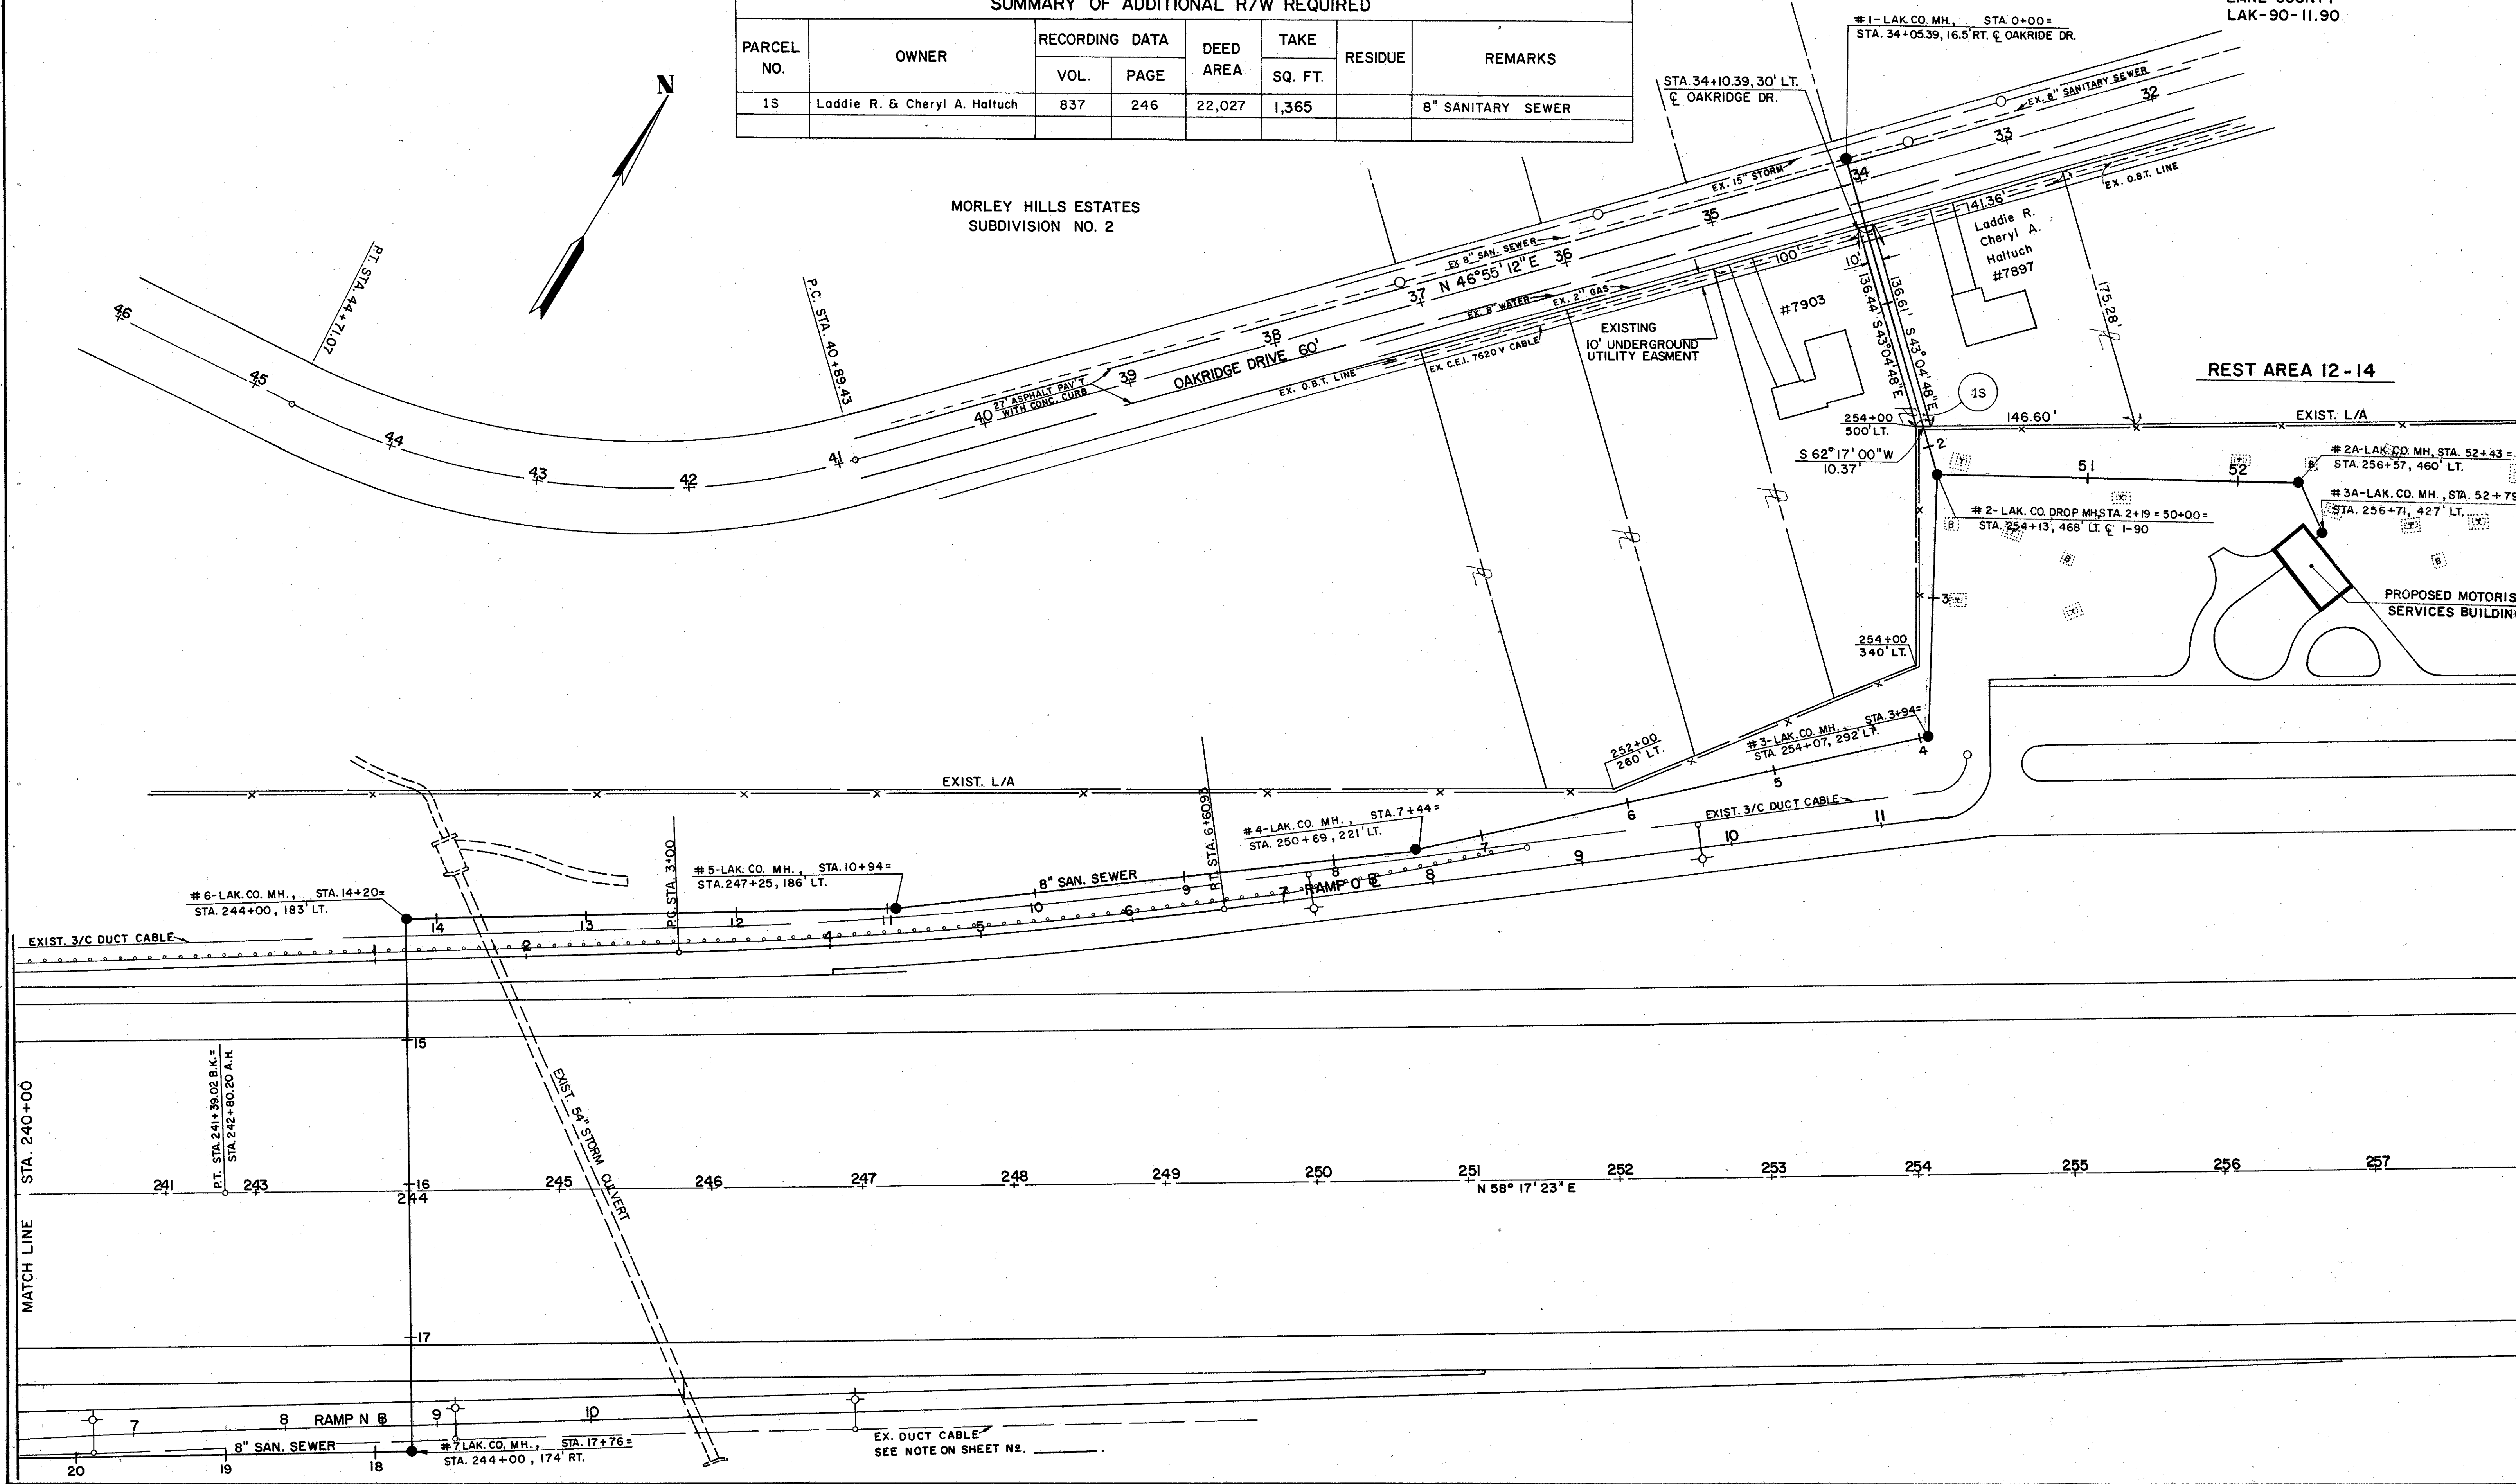

MATCH LINE
STA. 240+00

EX. DUCT CABLE
SEE NOTE ON SHEET NO. _____