

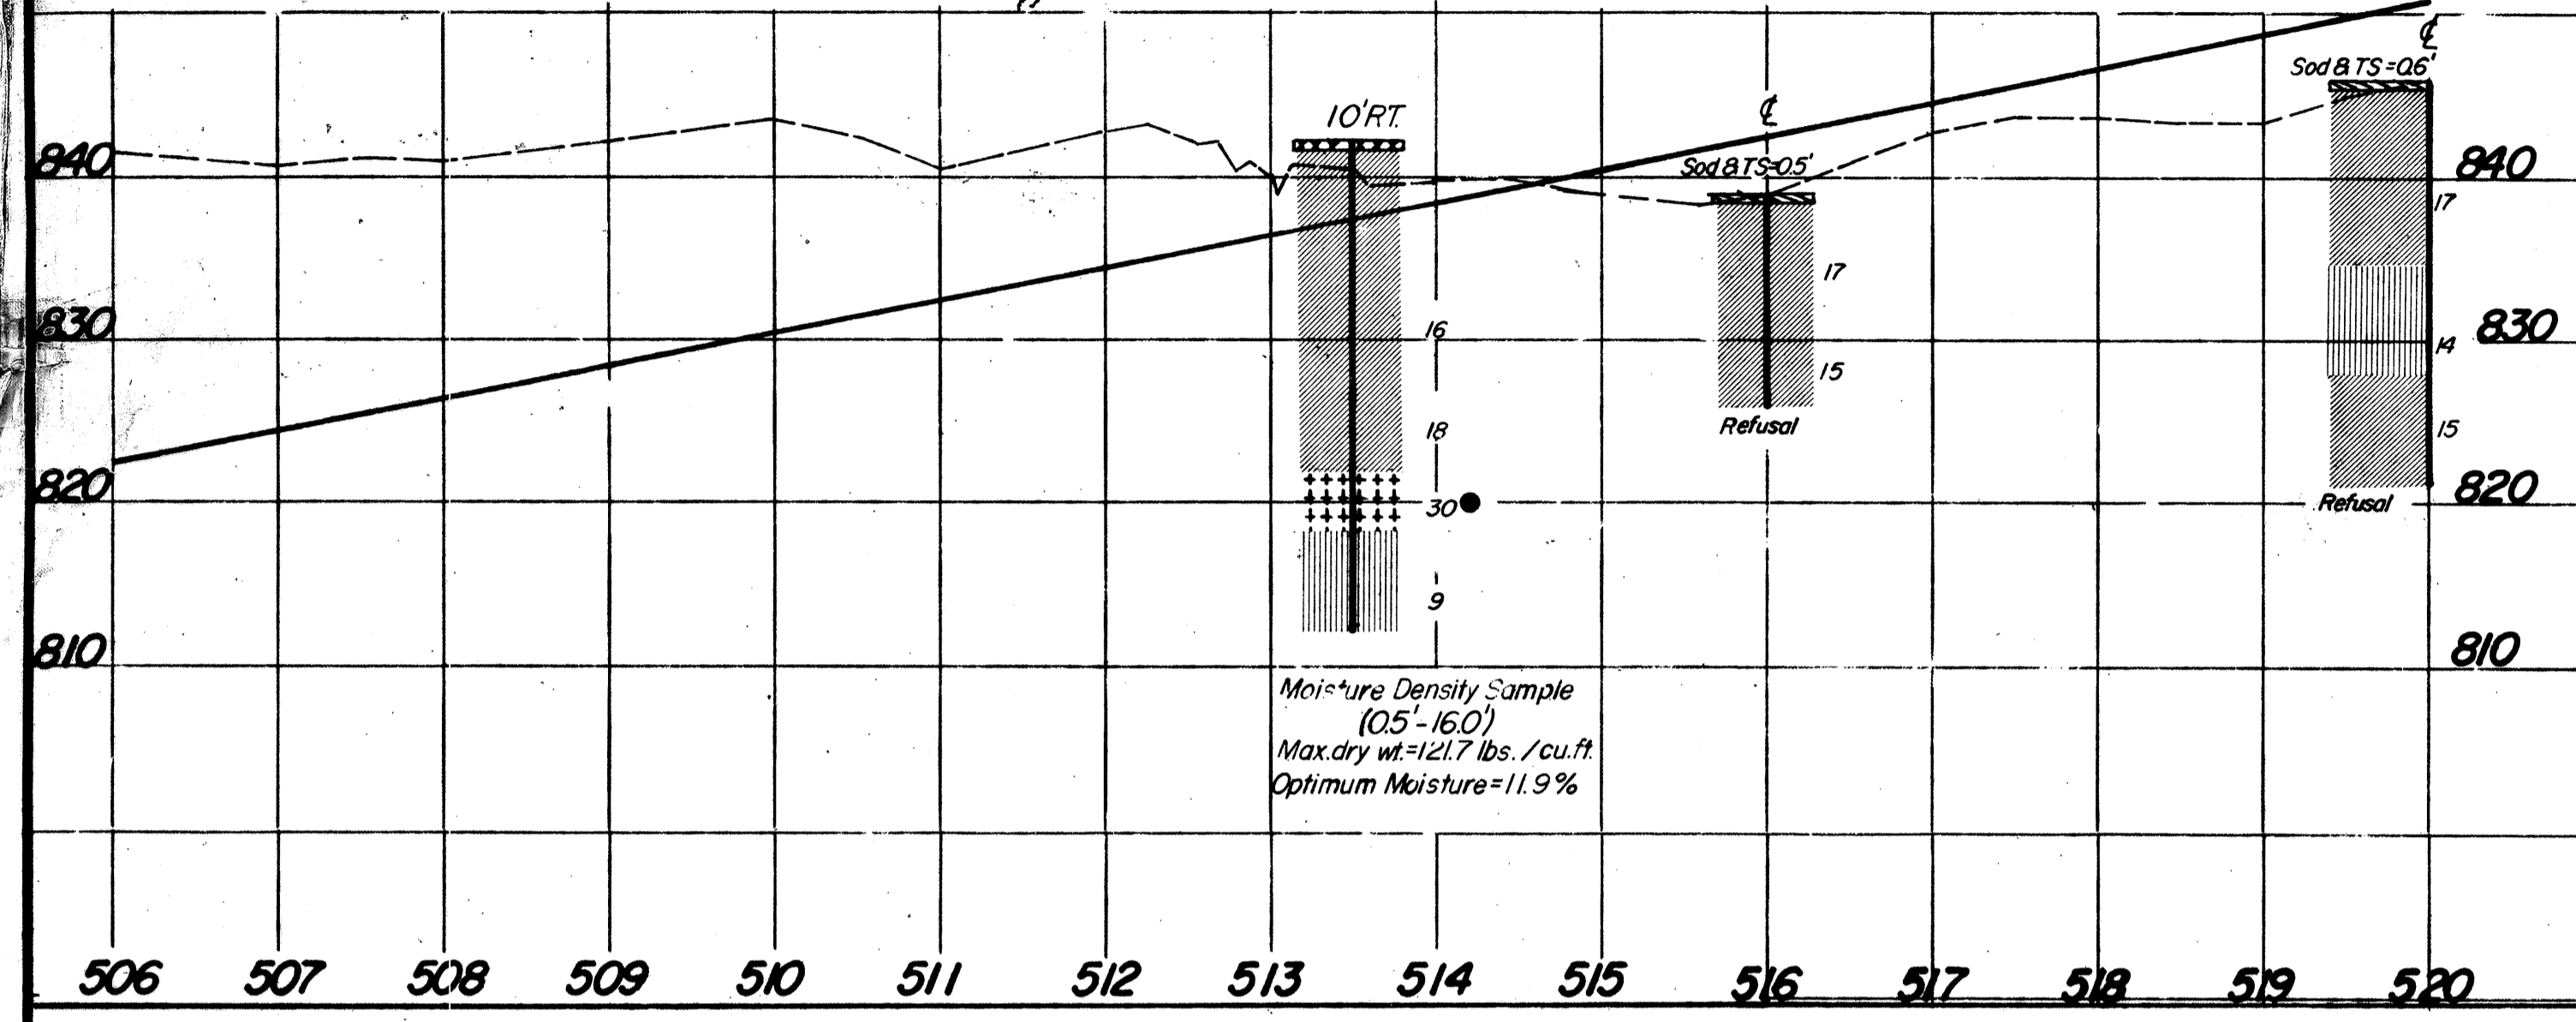
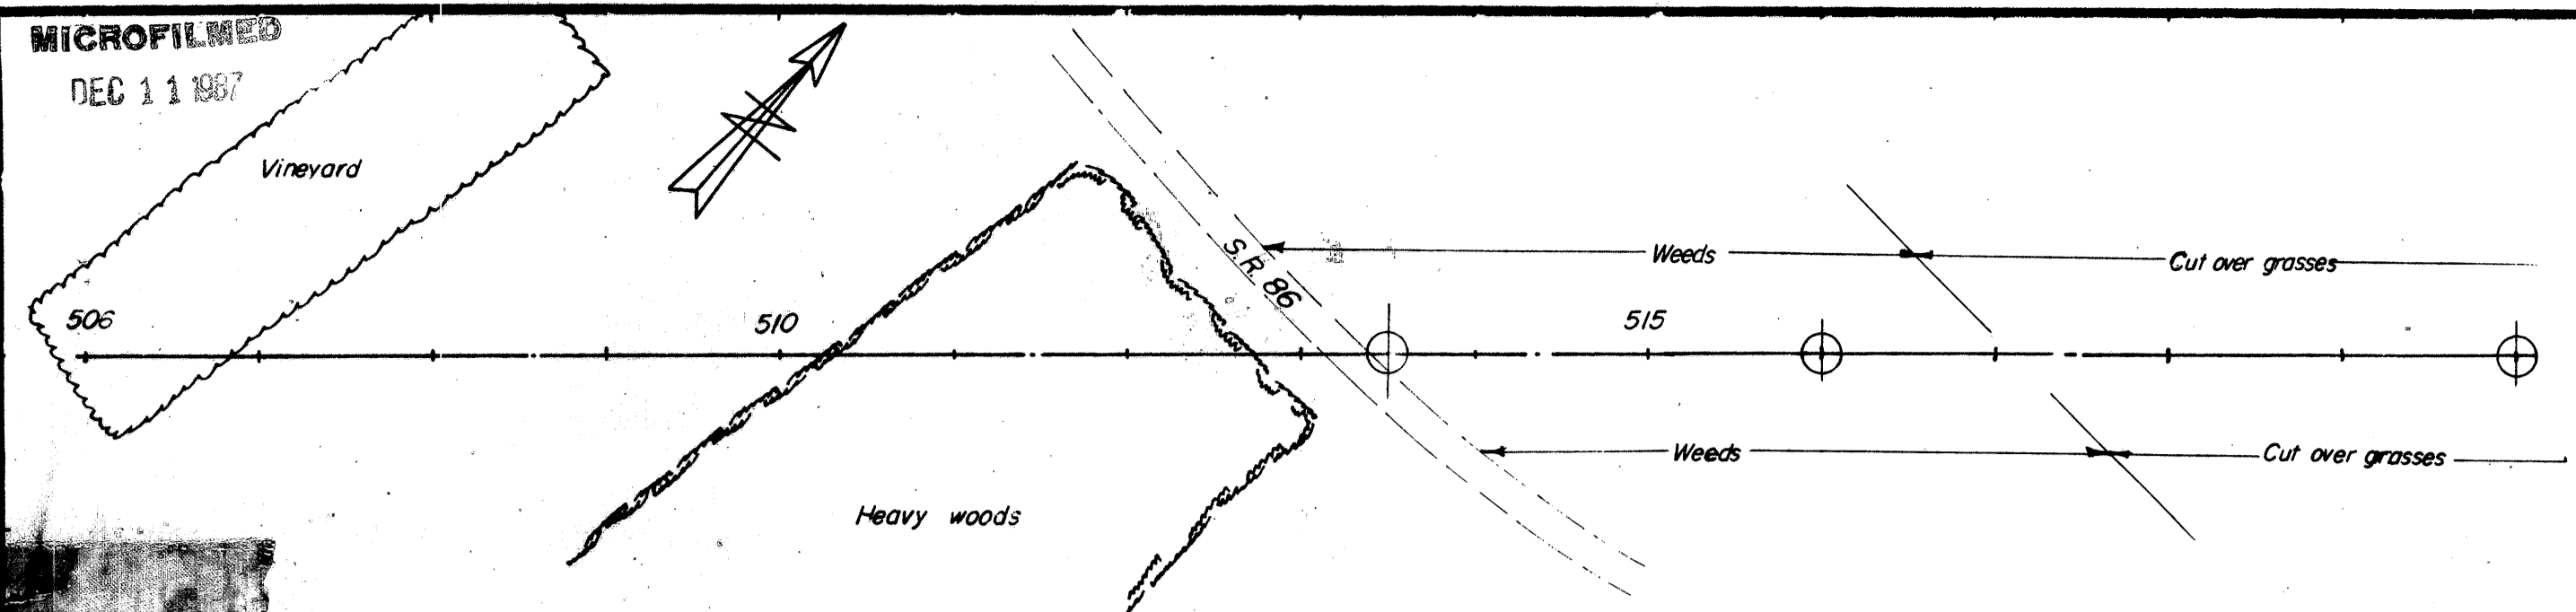


MICROFILMED
DEC 11 1987

SOIL PROFILE
LAKE COUNTY
LAK-1-(12.89) (16.55)
STATE HIGHWAY TEST
RESEARCH LABORATORY
O. S. U. CAMPUS, COLUMBIA

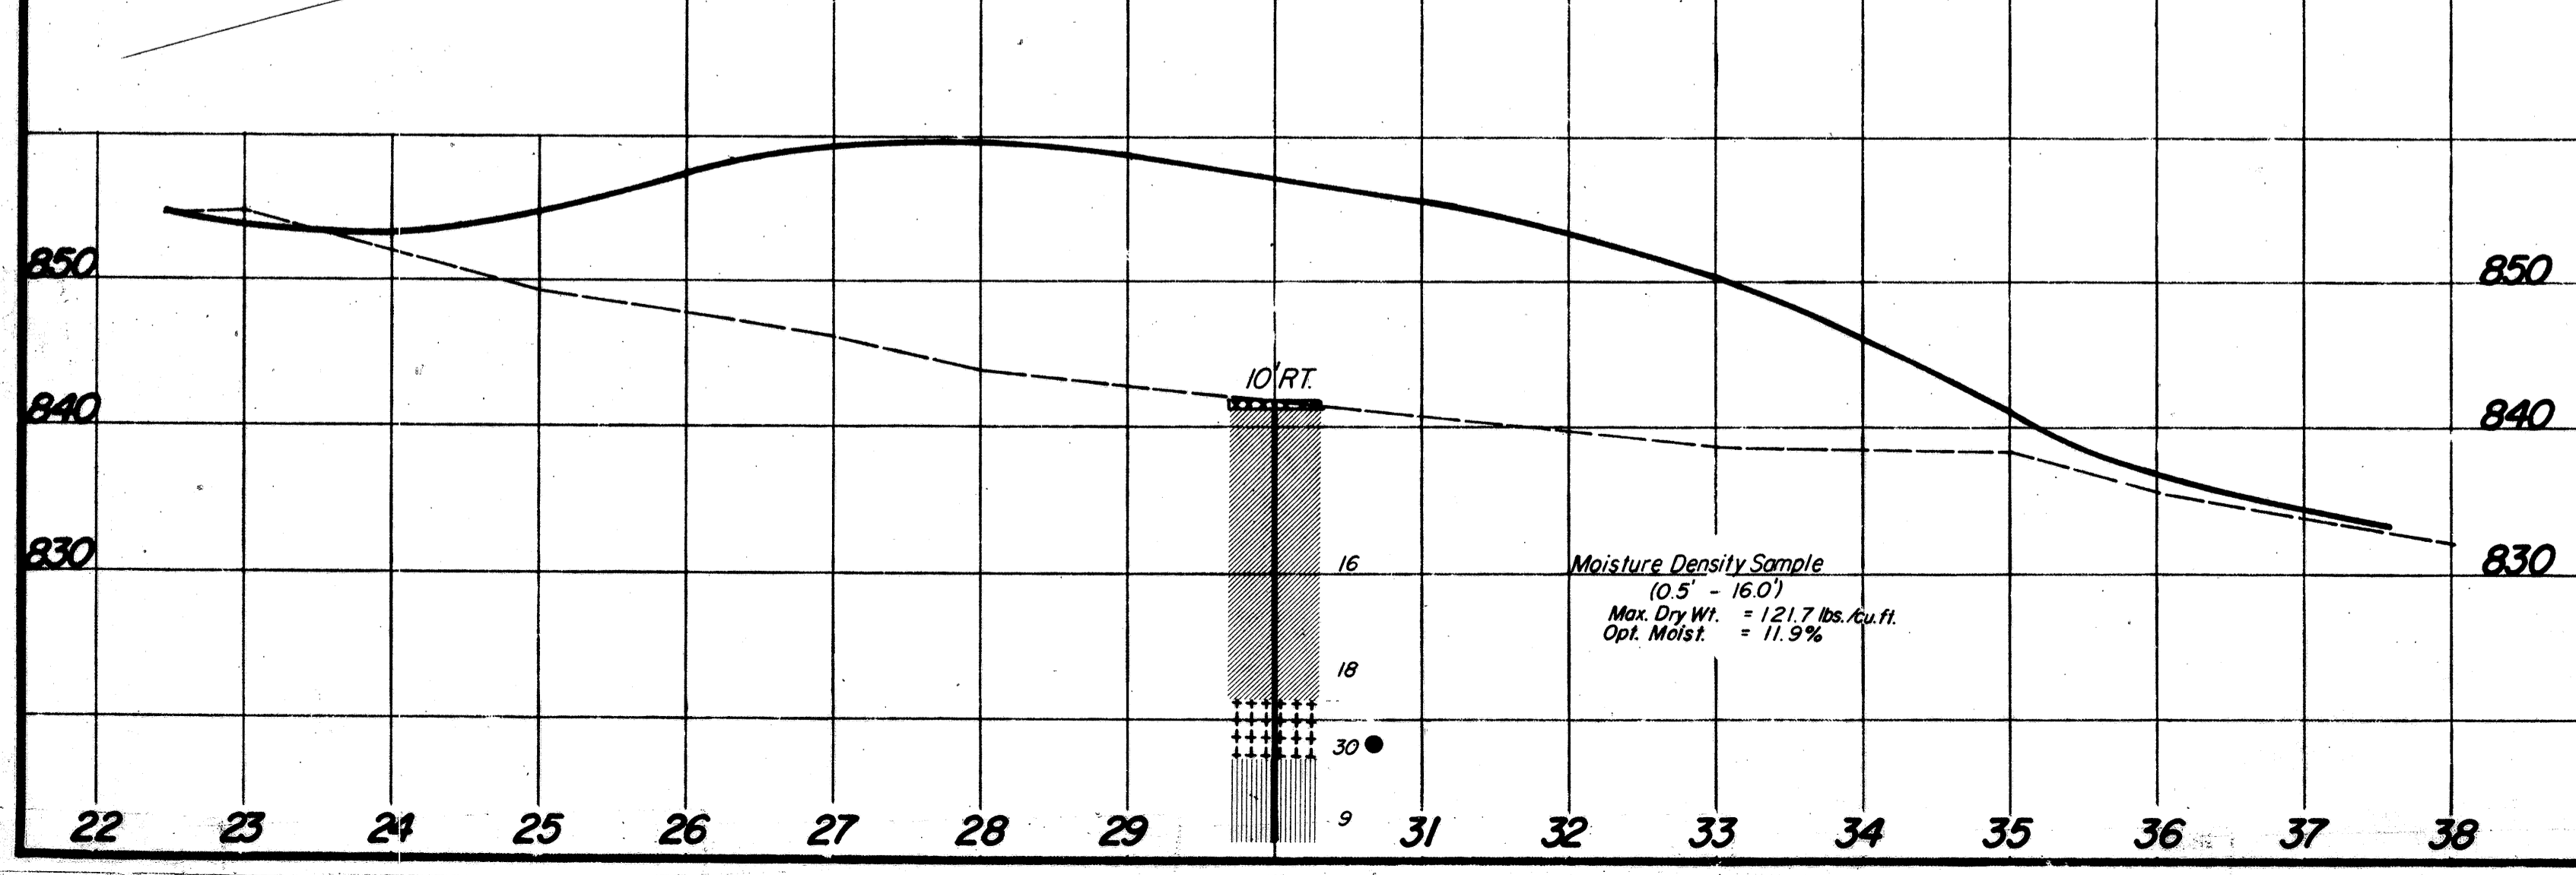

Intersection
S.R. 86

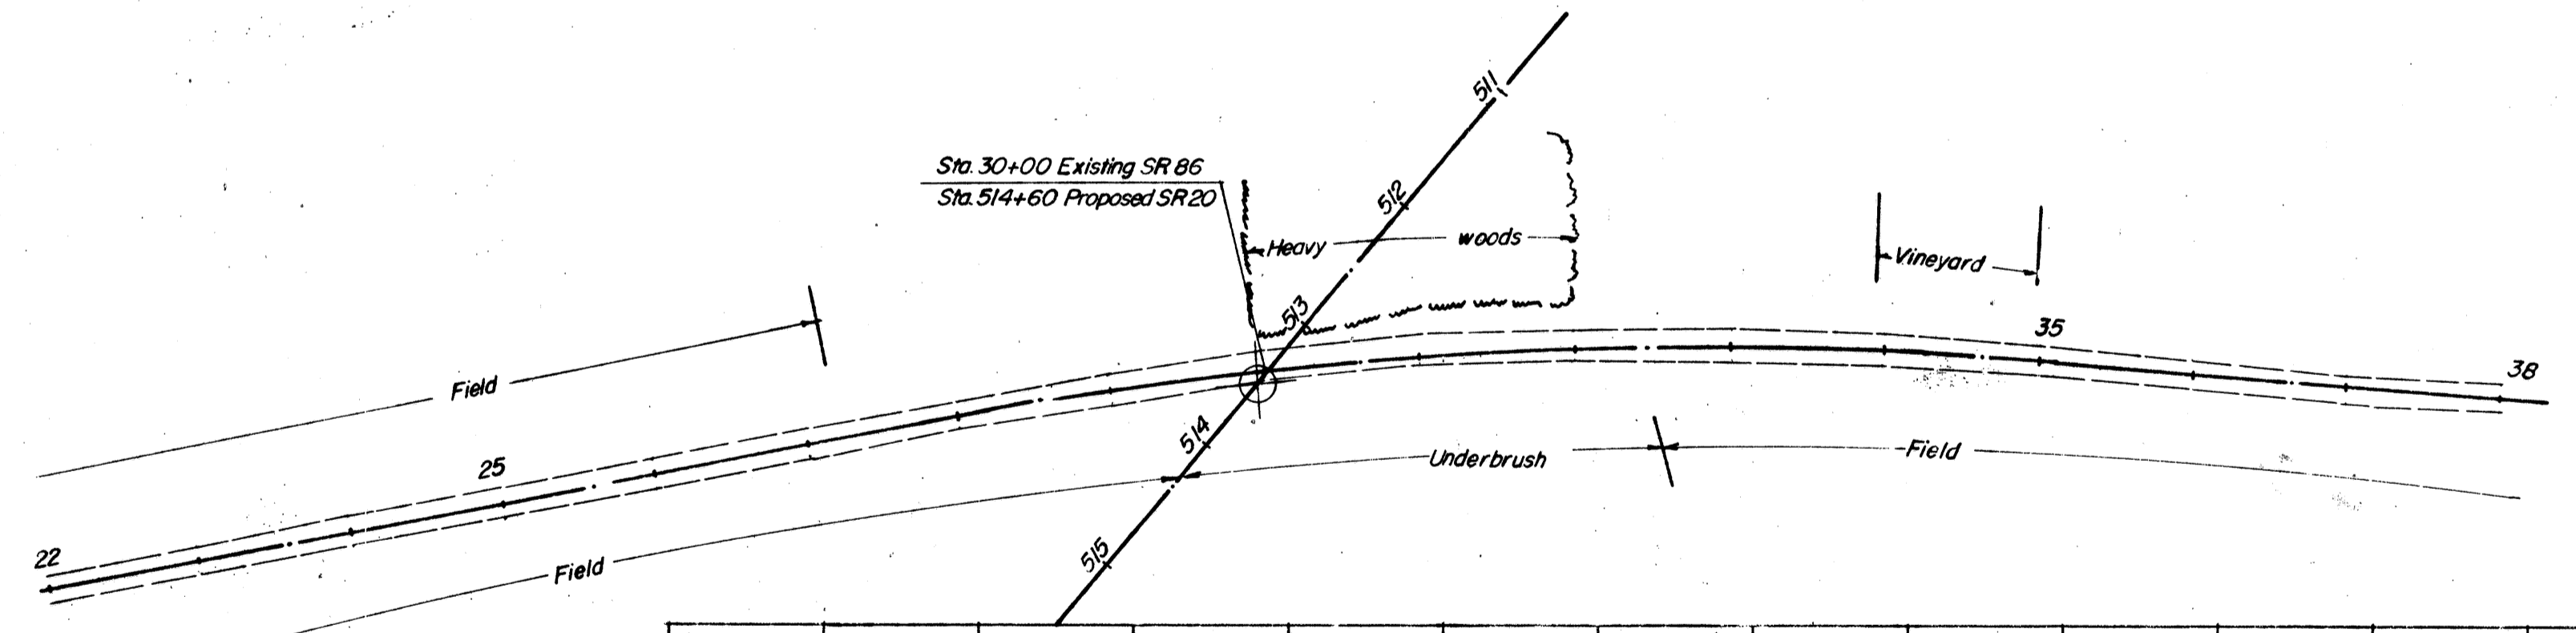

INTERSECTION
S.R. 44

