

MICROFILMED
DEC 6 1982

GEOLOGY OF THE SITE

THE STRUCTURE SITE IS LOCATED ON THE GLACIATED PORTION OF THE MISSISSIPPI VALLEY PLAIN, IN AN AREA WHERE DEEP GLACIAL DRIFT OVERLIES SHALE BEDROCK, OF DEVONIAN AGE.

EXPLORATION








THE EXPLORATION CONSISTED OF TWO DRIVE SAMPLE BORINGS AND ONE DRIVE SAMPLE-CORE BORING MADE BETWEEN NOVEMBER 18 AND DECEMBER 2, 1975.

INVESTIGATIONAL FINDINGS


THE BORINGS DISCLOSED THAT UNSTRATIFIED, LOOSE TO EXTREMELY DENSE SANDY SILTS AND CLAYS WITH SOME GRAVEL OVERLIES GENTLY SLOPING BEDROCK SURFACE, ENCOUNTERED IN BORINGS B-6 AND B-9 AT 63 TO 65 FOOT DEPTHS, ELEVATION 689 TO 686 FEET. BORINGS B-6 AND B-9 WERE TERMINATED AT 65 TO 67 FOOT DEPTHS, ELEVATION 686 TO 685 FEET AFTER PENETRATING 1 TO 4 FEET BELOW BEDROCK SURFACE. BORING B-2 WAS TERMINATED 76 FOOT DEPTH, ELEVATION 689 FEET AFTER PENETRATING IN EXCESS OF 30 FEET OF MATERIAL REQUIRING IN EXCESS OF 30 BLOWS PER FOOT IN THE STANDARD PENETRATION TEST.

FREE WATER WAS ENCOUNTERED IN BORING B-2 AT 40 FOOT DEPTH, ELEVATION 726 FEET.







LEGEND

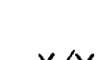-  Auger Boring Location - Plan View.
-  Press and/or Drive Sample and/or Core Boring Location - Plan View.
-  Drive Rod Penetration Resistance Sounding Location - Plan View.
-  Capped Pile
-  Footing
-  Footing on Pile
-  TR Top of Rock





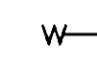


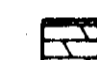



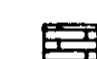


 Horizontal Bar on Boring Log Indicates the Depth the Sample Was Taken.

 Figures Beside the Boring Log in Profile Indicate the Number of Blows for Standard Penetration Test.
 X = Number of Blows for First 6 inches.
 Y = Number of Blows for Second 6 inches.
 Z = Number of Blows for Third 6 inches.

Drive Rod Penetration Resistance Sounding Log - Profile

-  Casing
-  Resistance "R" < 10,000 lbs.
-  Resistance "R" > 10,000 lbs.
-  Z Indicates Final Measurement of Penetration, in Inches.
-  W Indicates Free Water Elevation.
-  Indicates Static Water Elevation.

SYMBOLS OF ROCK TYPES

- | | |
|---|---|
|  Coal |  Weathered Sandstone |
|  Weathered Mudstone or Claystone |  Sandstone |
|  Mudstone or Claystone |  Leached Dolomite |
|  Weathered Shale |  Dolomite |
|  Shale |  Leached Limestone |
|  Weathered Siltstone |  Limestone |
|  Siltstone |  Boulders or Cobbles |

GENERAL INFORMATION

Drive Rod Penetration Sounding Tests

Drive rod penetration resistance tests constitute driving a 1.315-inch diameter steel rod, with a 45° cone point, into the ground, using a 122-pound drop-hammer with a free fall of five feet. At one or two-foot depth intervals, a measurement is taken to determine the amount of penetration achieved in three hammer drops. This reading is converted to an empirical value for capacity "R", in thousands of pounds (which is a measure of both the point resistance and frictional resistance on the rod), by using charts prepared by the Ohio Department of Highways, Bureau of Bridges, on the basis of correlation study of rod penetration with past performance of pile driving. For interpretation, a graph is prepared by plotting the value "R" against the depth at which the reading was taken, and connecting the plotted points. The curve so obtained reflects the density of subsurface materials in a manner that can be readily compared with data from similar tests at other locations on the structure site. From this comparison, the overall uniformity of subsurface condition may be evaluated.


Drive Sample Borings - Drive-Press Sample Borings

Drive sample borings are made by means of a rotary-type drill rig, employing a 2" O.D., 1-3/8" I.D. sampler, at 2-1/2 and/or 5-foot depth intervals, driven by means of a 140-pound drop-hammer with a free fall of 30 inches. The number of blows required to drive the sampler 18 inches is considered the standard penetration test.

Drive-press sample borings are made by means of a rotary-type drill rig, employing a 2" O.D., 1-3/8" I.D. drive sampler, and 3" O.D. thin-wall press sampler. The press sampler is advanced by continuous uniform pressure, applied by the drill rig.

The boring log sheets show a graphic plot of the information obtained, including depth and elevation of the sample, number of blows for the standard penetration tests in three 6-inch increments, depth of press samples, field sample number, sample description - based on laboratory tests and the Casagrande AC classification system - and gradation, plasticity, and moisture content determinations. Results of strength and consolidation testing, if performed, appear on separate enclosures.

At depths where materials are bouldery or gravelly to the extent that the sampler can not be driven, a wash sample is procured for visual classification, in order to determine the general character of the material. These samples are not considered sufficiently representative to warrant laboratory testing.

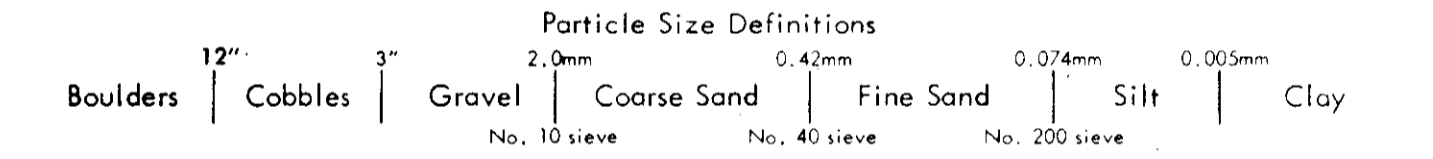

NOTE: Information shown by this subsurface investigation was obtained solely for the use in establishing design controls for the project. The State of Ohio does not guarantee the accuracy of this data and it is not to be construed as a part of the plans governing construction of the project.

OHIO DEPARTMENT OF TRANSPORTATION
DIVISION OF HIGHWAYS - TESTING LABORATORY
1600 WEST BROAD STREET, COLUMBUS, OHIO 43223

STRUCTURE FOUNDATION INVESTIGATION
BRIDGE NO. CUY-480-0727
UNDER RELOCATED GRAYTON ROAD
SEC. CUY-480-6.78

CHECKED BY L. N. L.	REVIEWED BY R. D. R.	DATE 12/17/75
------------------------	-------------------------	------------------