



FED. RD. DIVISION	STATE	PROJECT
2	OHIO	

23
81

LAKE COUNTY
ASHTABULA COUNTY
LAK-1-12.89
ATB-1-0.00

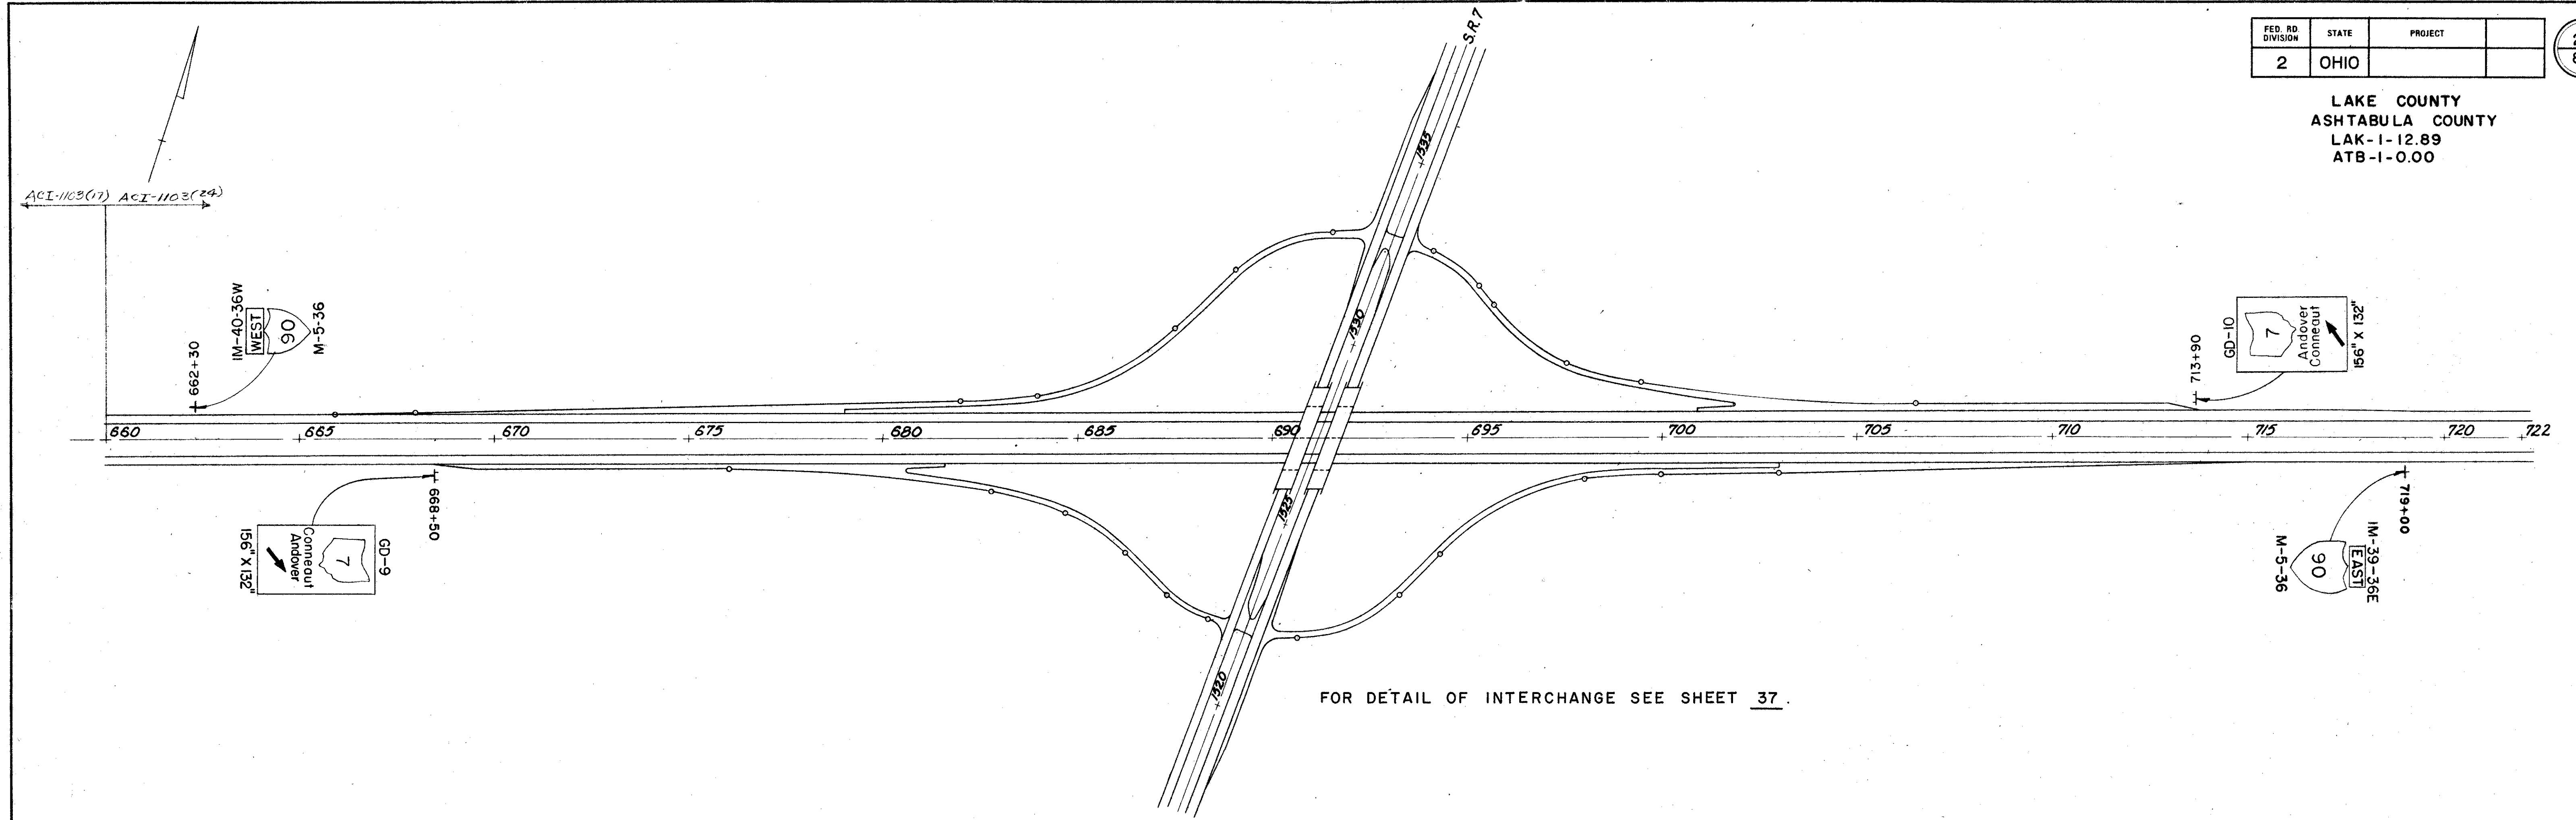

FOR DETAIL OF INTERCHANGE SEE SHEET 37.

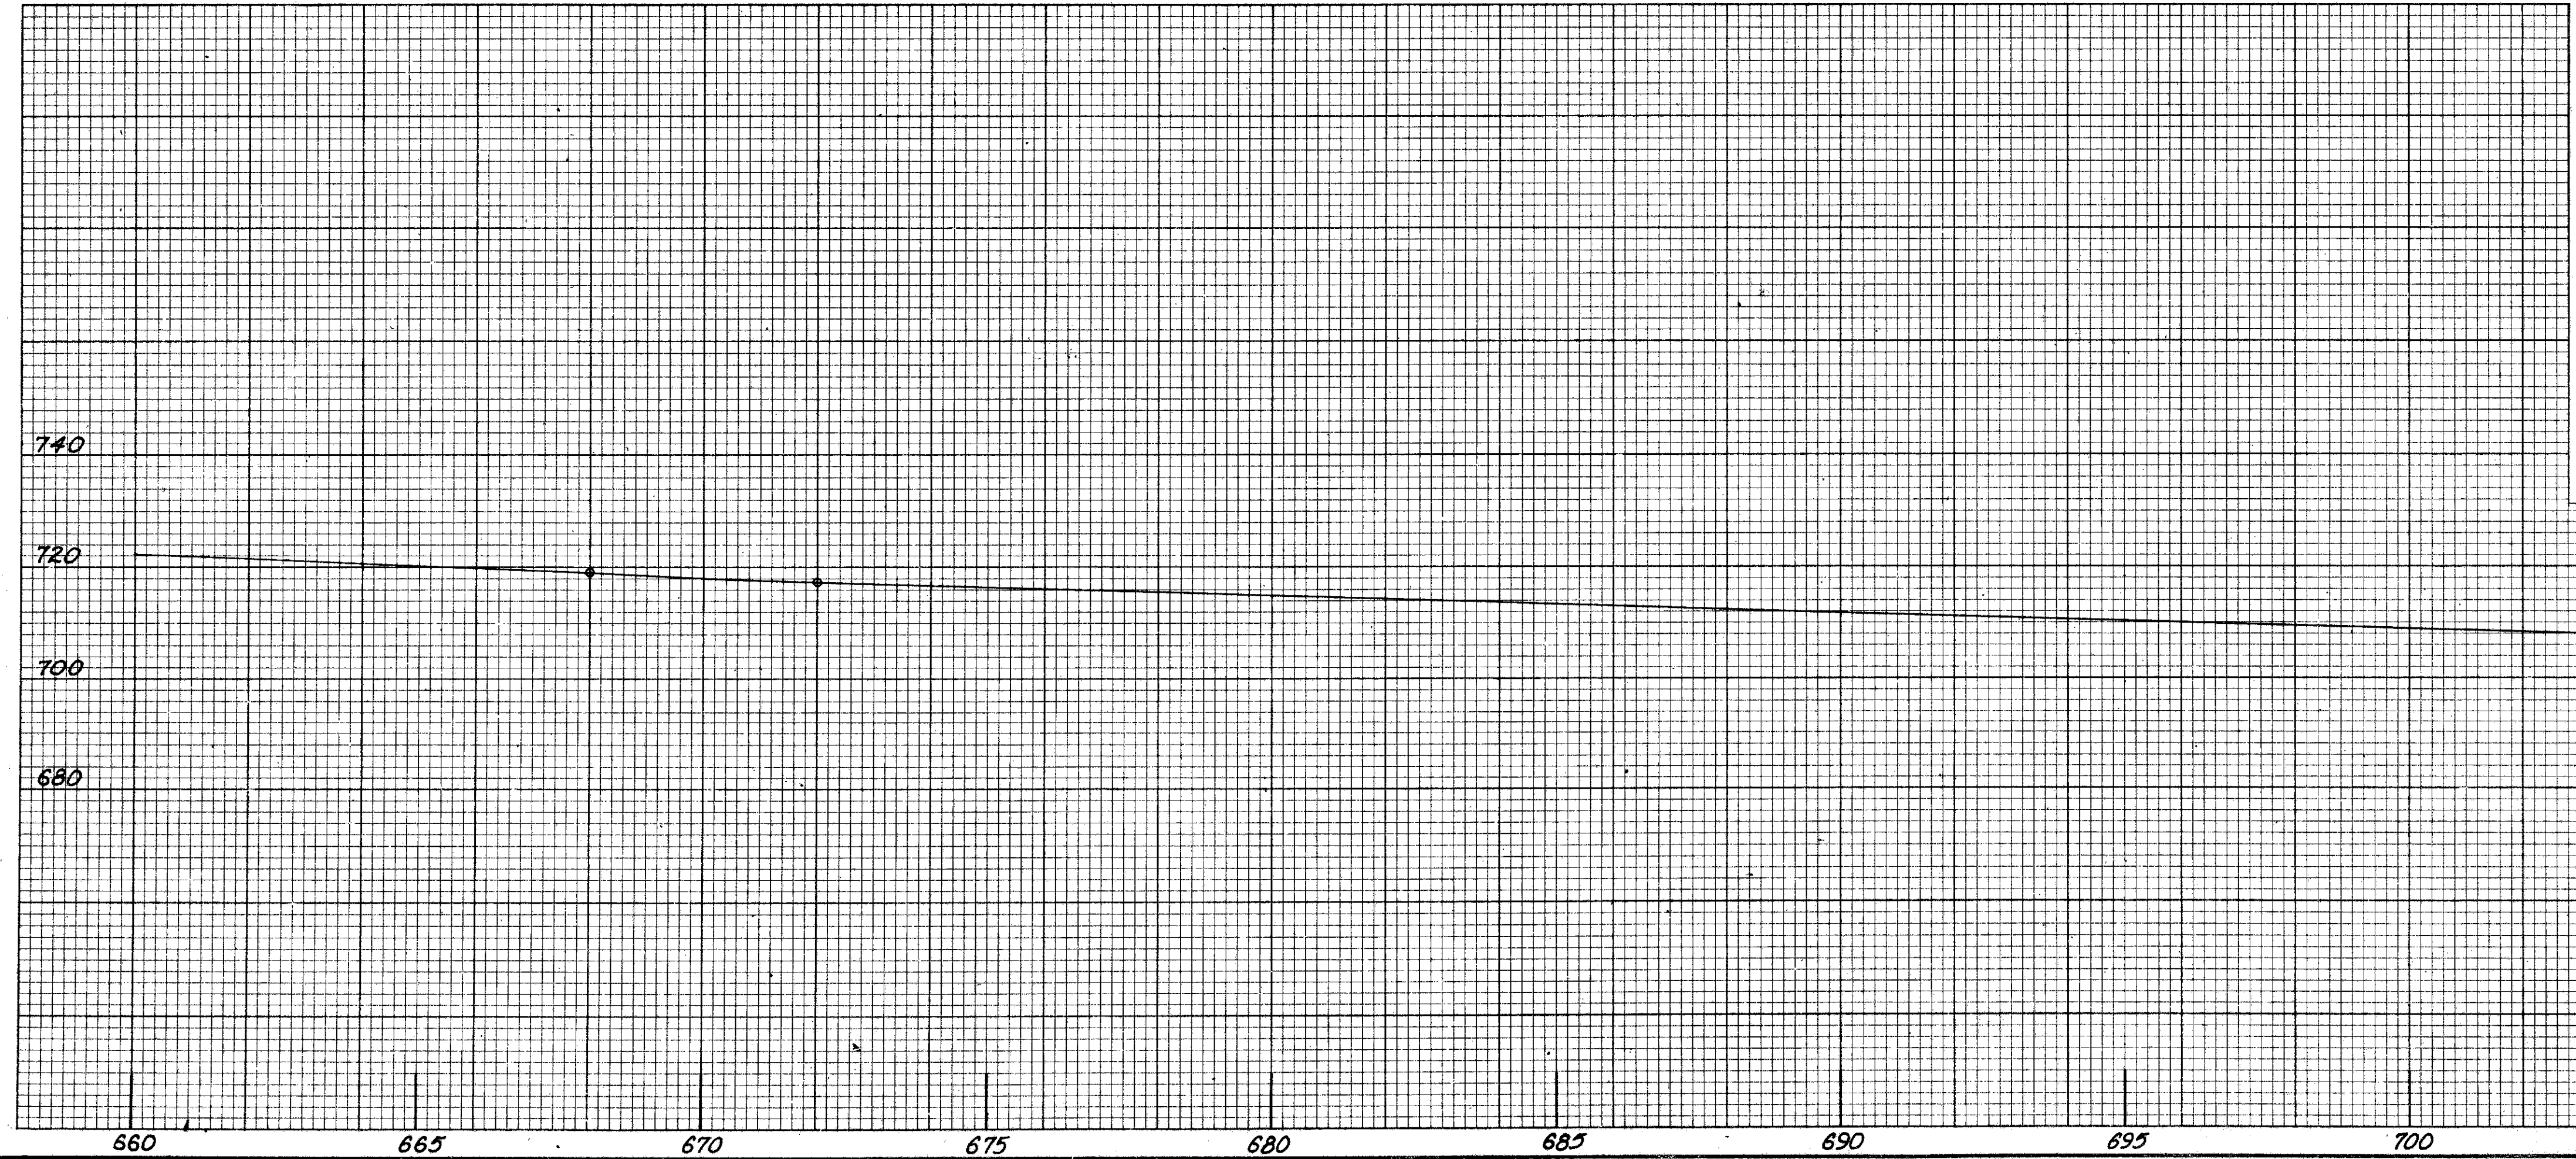

QUANTITIES

STATION	CODE NUMBER AND SIZE						SUPPORTS		1.12" D.P. BRG.		
	GD-9 156 X 132	GD-10 156 X 132	M-5-36 36 X 36	IM-39-36E 36 X 18	IM-40-36W 36 X 18		# BEAM		PCS.	TOT.	CONC.
	EA.	EA.	EA.	EA.	EA.		FT.	FT.	EA.-FT.	FT.	CU.YDS.
662+30	1						18.0	265	2 @ 333	666	16
713+90		1					275	285			2,54
719+00			1	1			18.0	295	2 @ 333	666	16
TOTALS	1	1	2	1	1		36.0	1120		13,32	5,40