


FED. RD. DIVISION	STATE	PROJECT
2	OHIO	

50  
81

LAKE COUNTY  
ASHTABULA COUNTY  
LAK-1-12.89  
ATB.-1-0.00

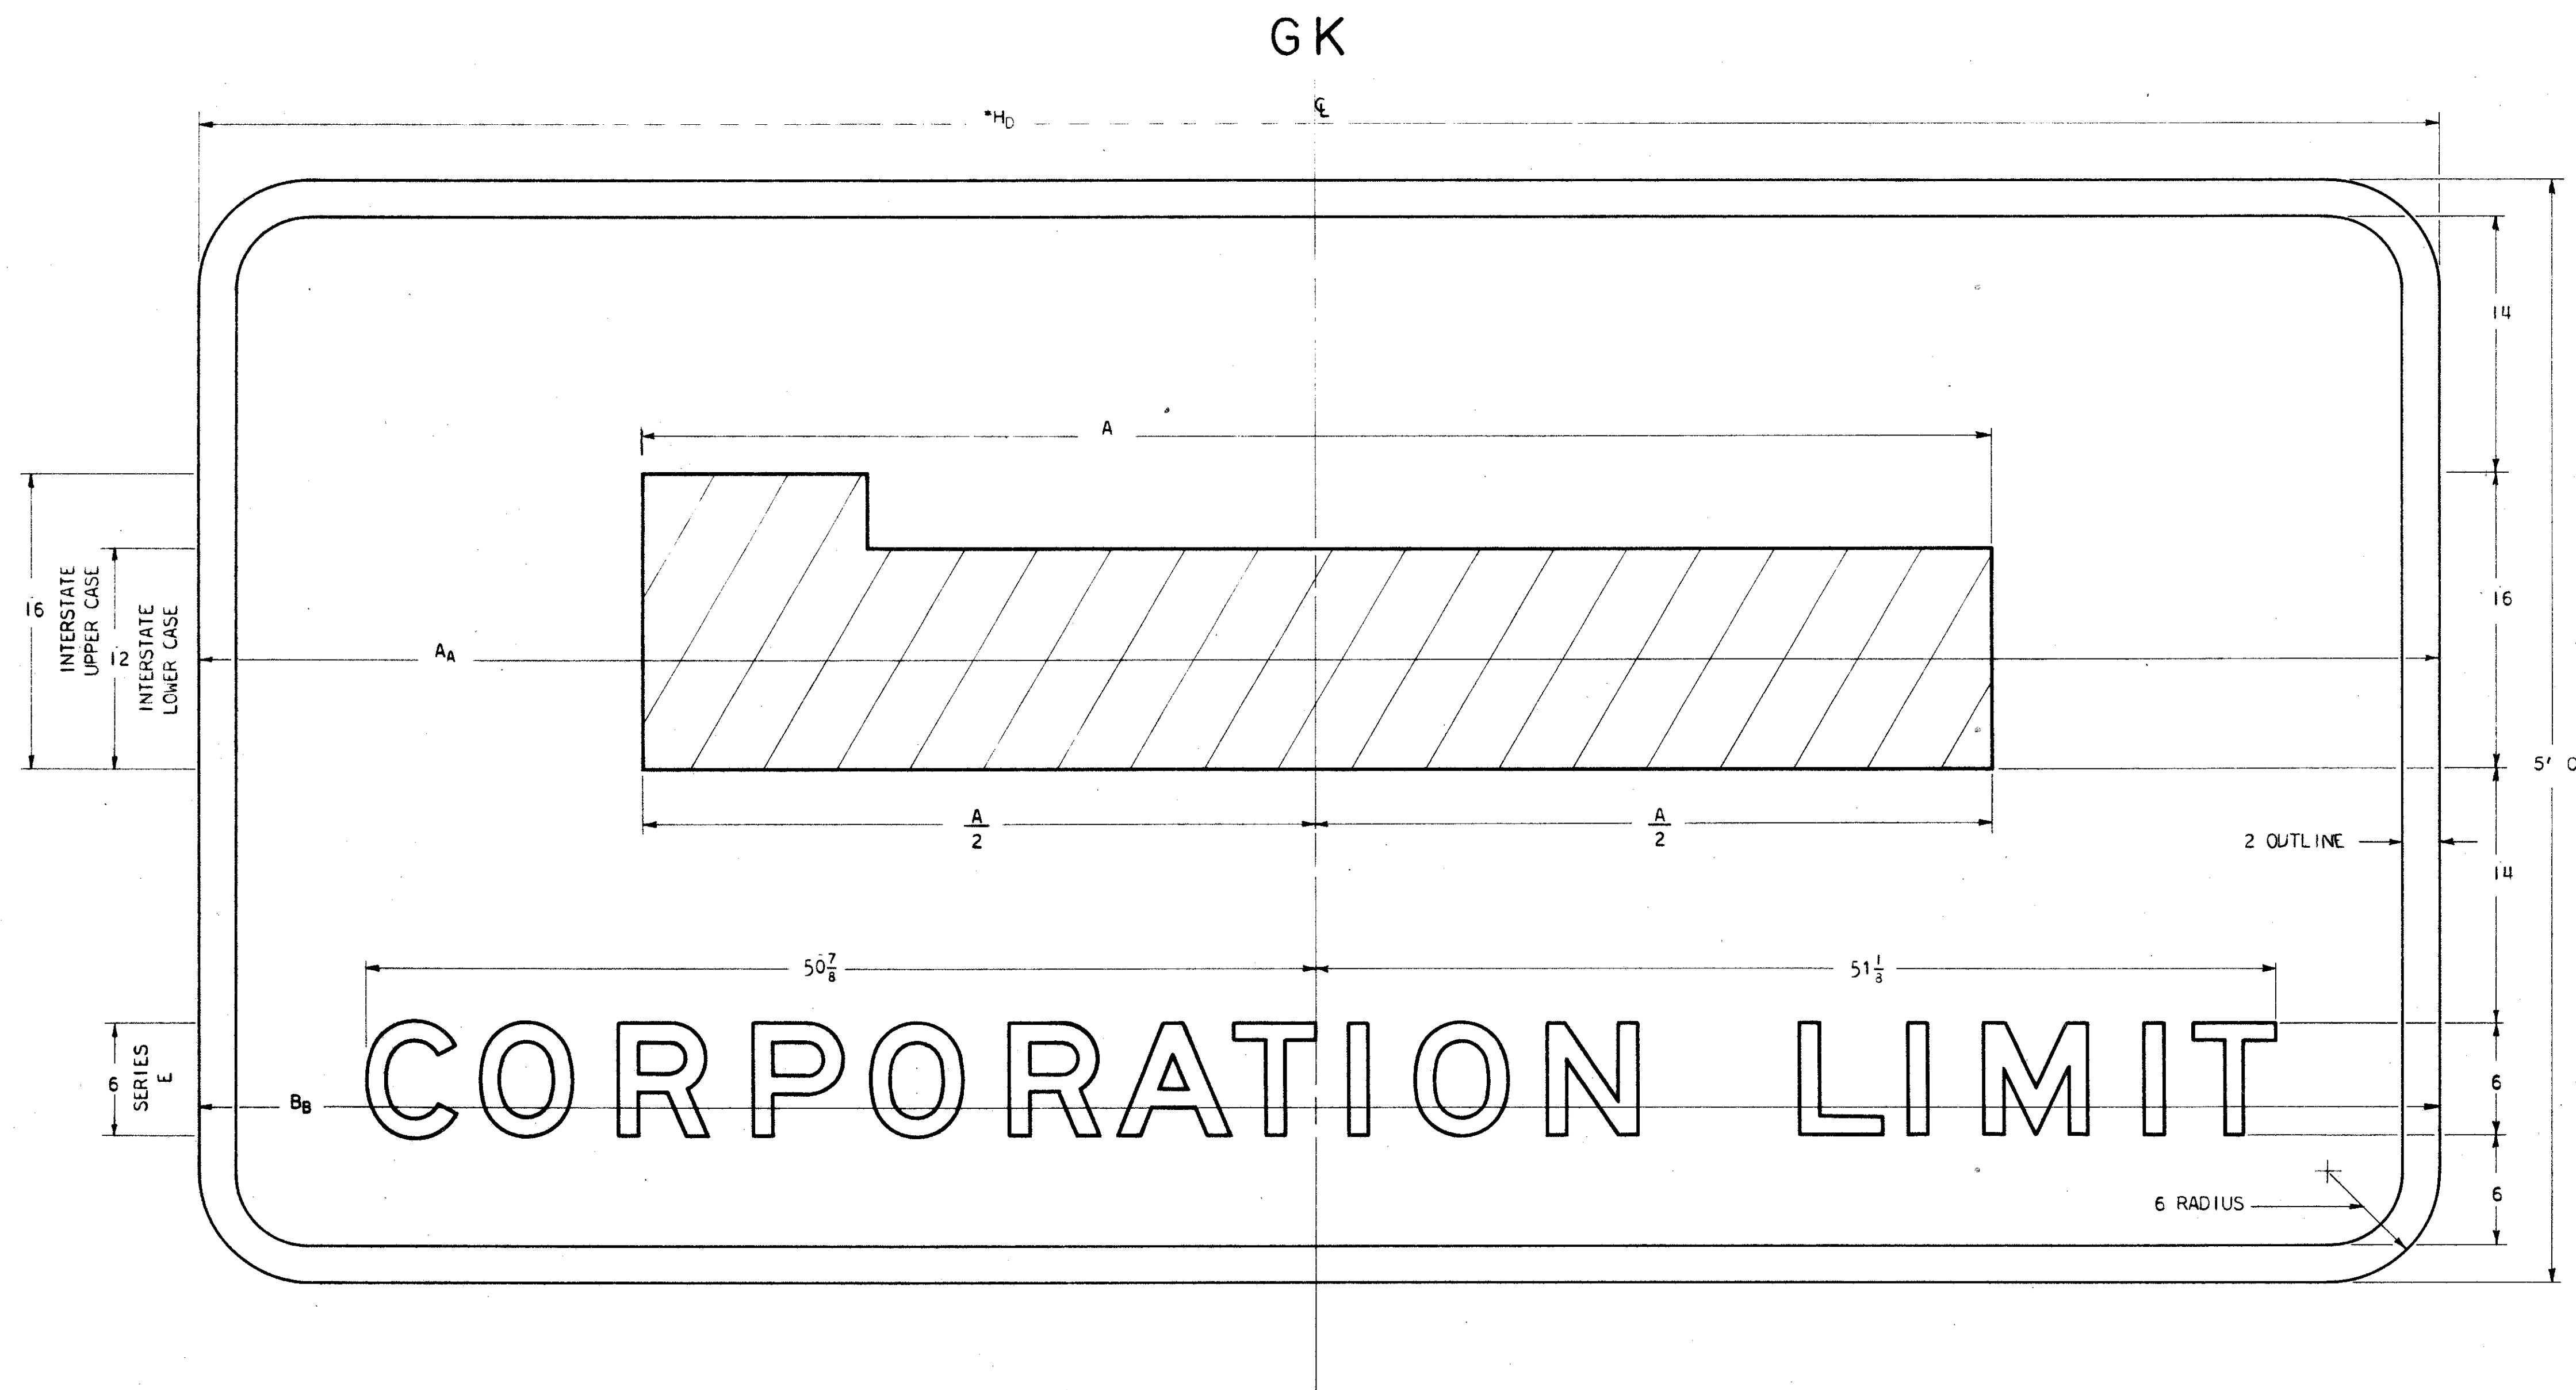

NOTES:  
 \*TO FIND  $H_D$   
 $H_D$  IS DETERMINED BY  $A_A$  OR  $B_B$  WHICHEVER IS GREATER.  
 TO FIND  $A_A$   
 $A_A = A + 36" \pm (**)$   
 TO FIND  $B_B$   
 $B_B = 10'-0"$   
 \*\*ADD OR SUBTRACT UP TO 3" TO KEEP  $H_D$  TO EVEN FOOT OR HALF FOOT.  
 ALL DIMENSIONS ARE IN INCHES UNLESS OTHERWISE SHOWN.

TYPICAL SIGNS

Lima  
CORPORATION LIMIT

Massillon  
CORPORATION LIMIT