


FED. RD. DIVISION	STATE	PROJECT
2	OHIO	

59
81

LAKE COUNTY
ASHTABULA COUNTY
LAK.-1-12.89
ATB.-1-0.00

N-14-96

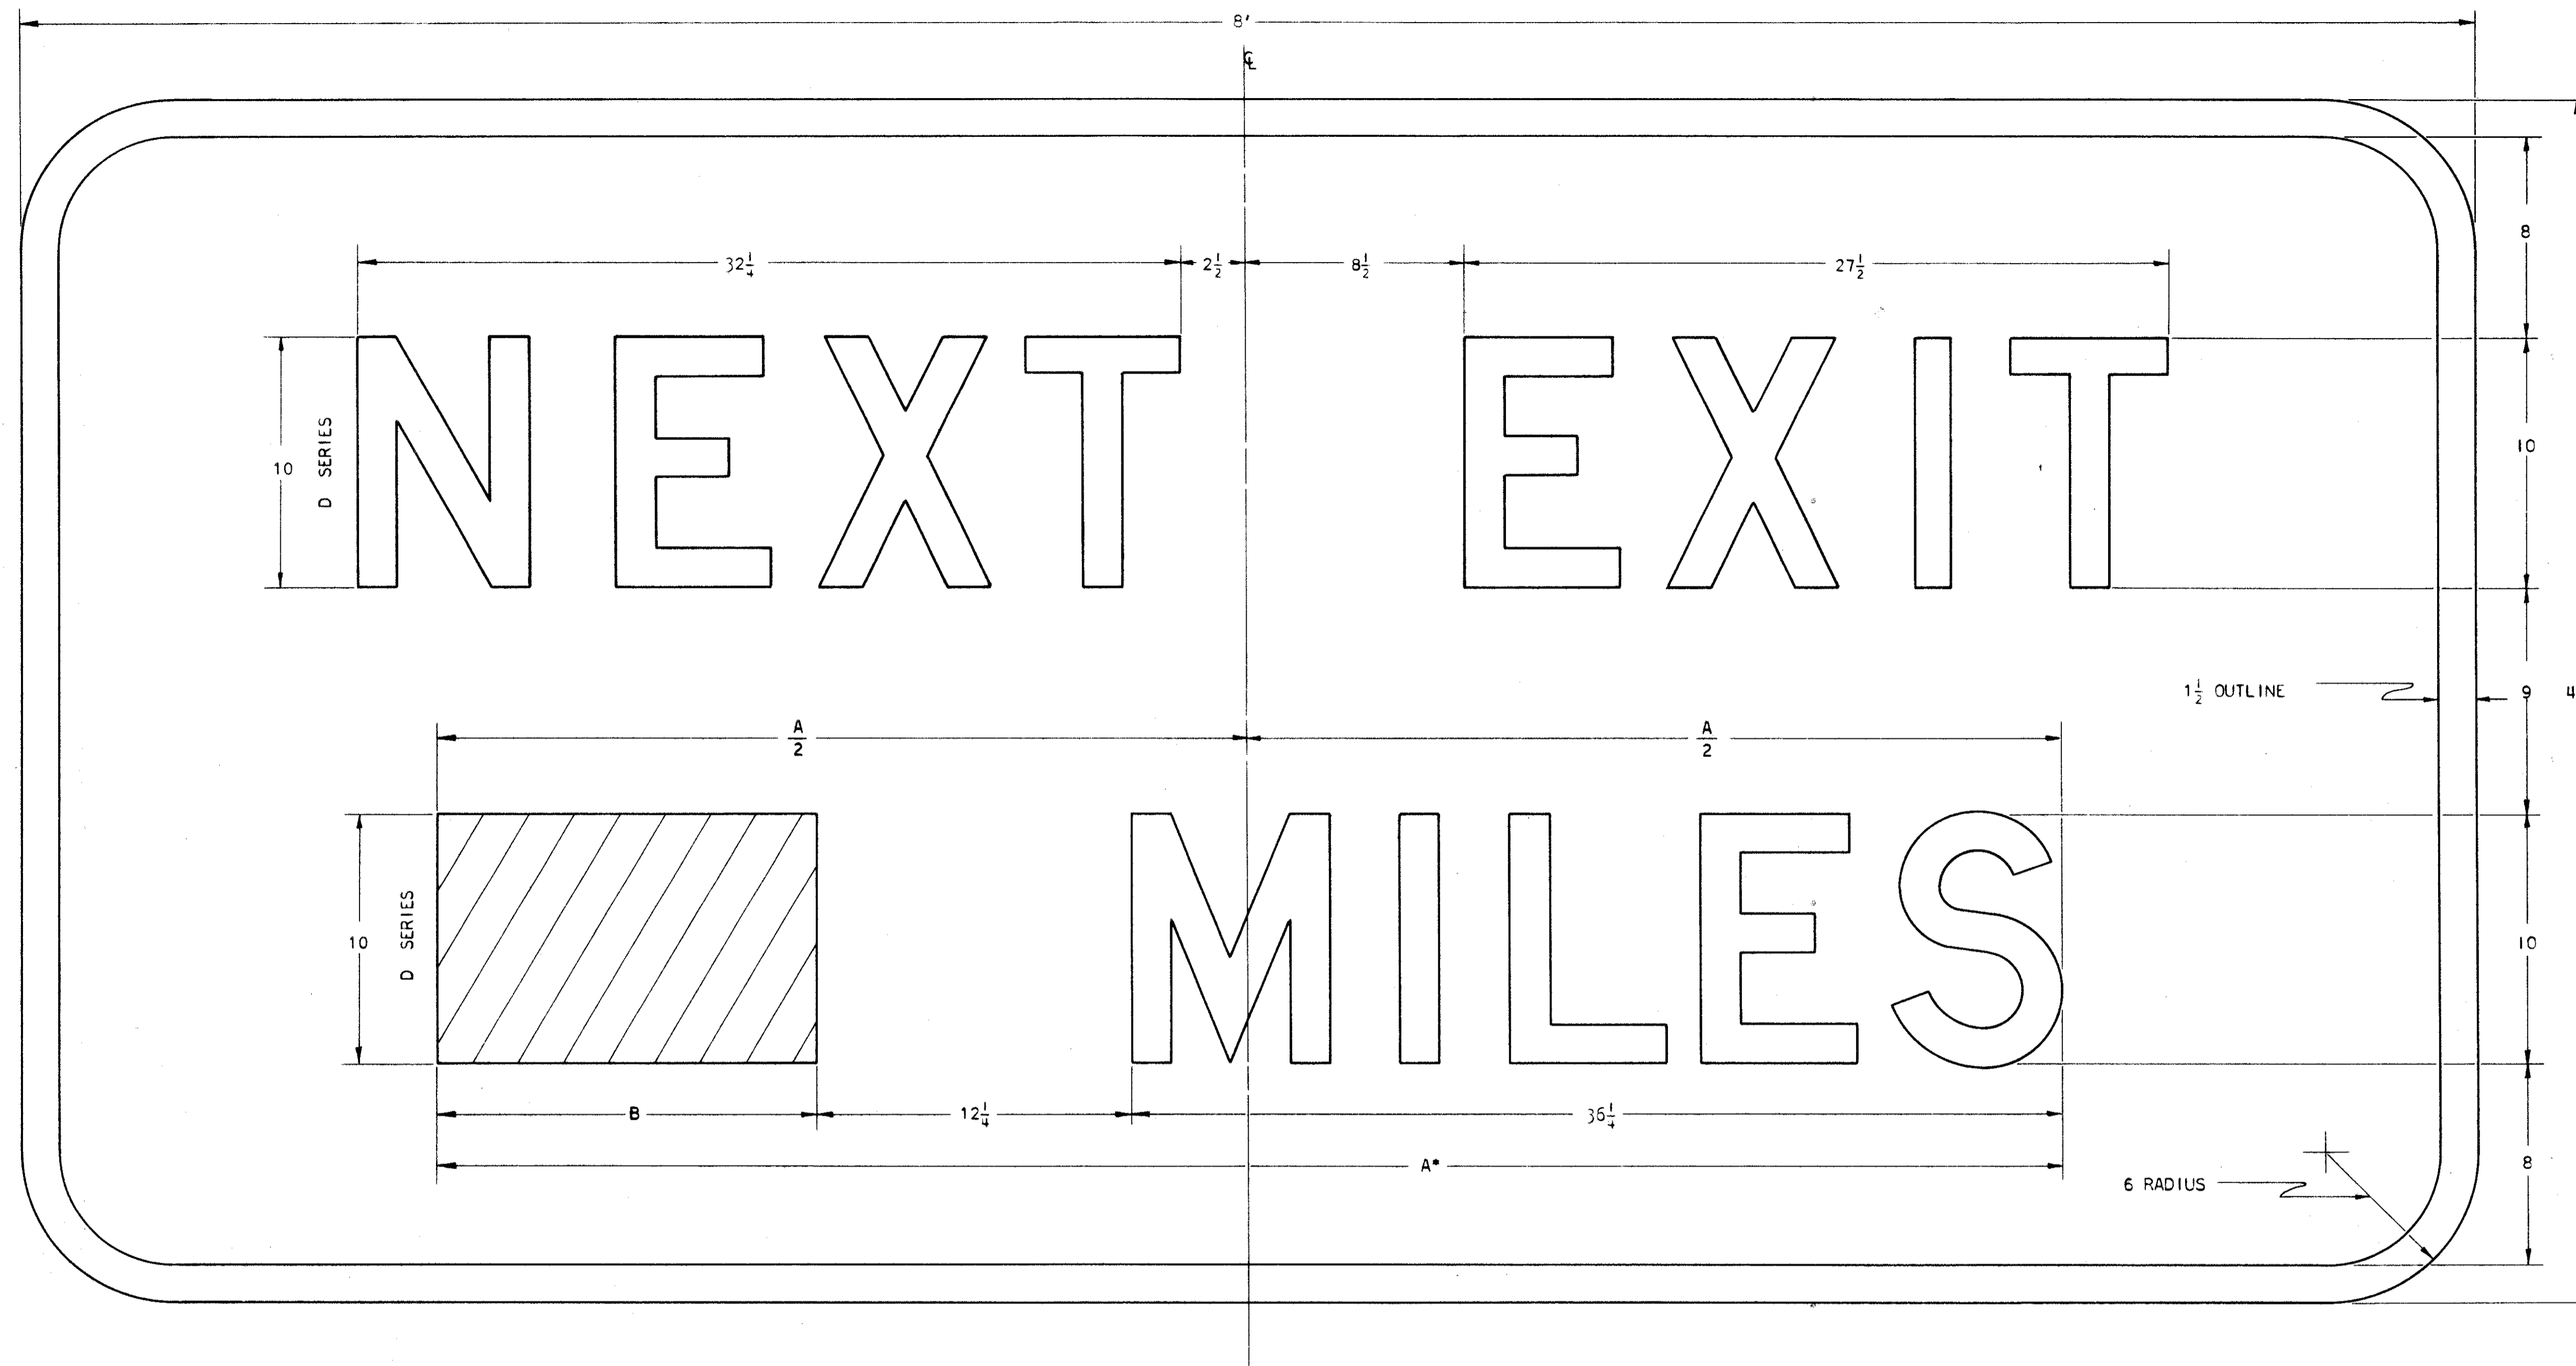

TYPICAL SIGNS

NEXT EXIT
5 MILES

NEXT EXIT
22 MILES

NOTES:

*TO FIND A
 $B + 48 \frac{1}{2} = A$

ALL DIMENSIONS ARE IN INCHES
UNLESS OTHERWISE SHOWN.