


SEEDING 280 260 240 220 200 180 160 140 120 100 80 60 40

END WIDTH SQ. YDS.

TRD. NO.	STATE	PROJECT	58
2	OHIO	ACI-1103(21)	488

This sheet sheet supersedes sheet no. 58 of the original plan.

LAKE COUNTY
LAK-1-12.89

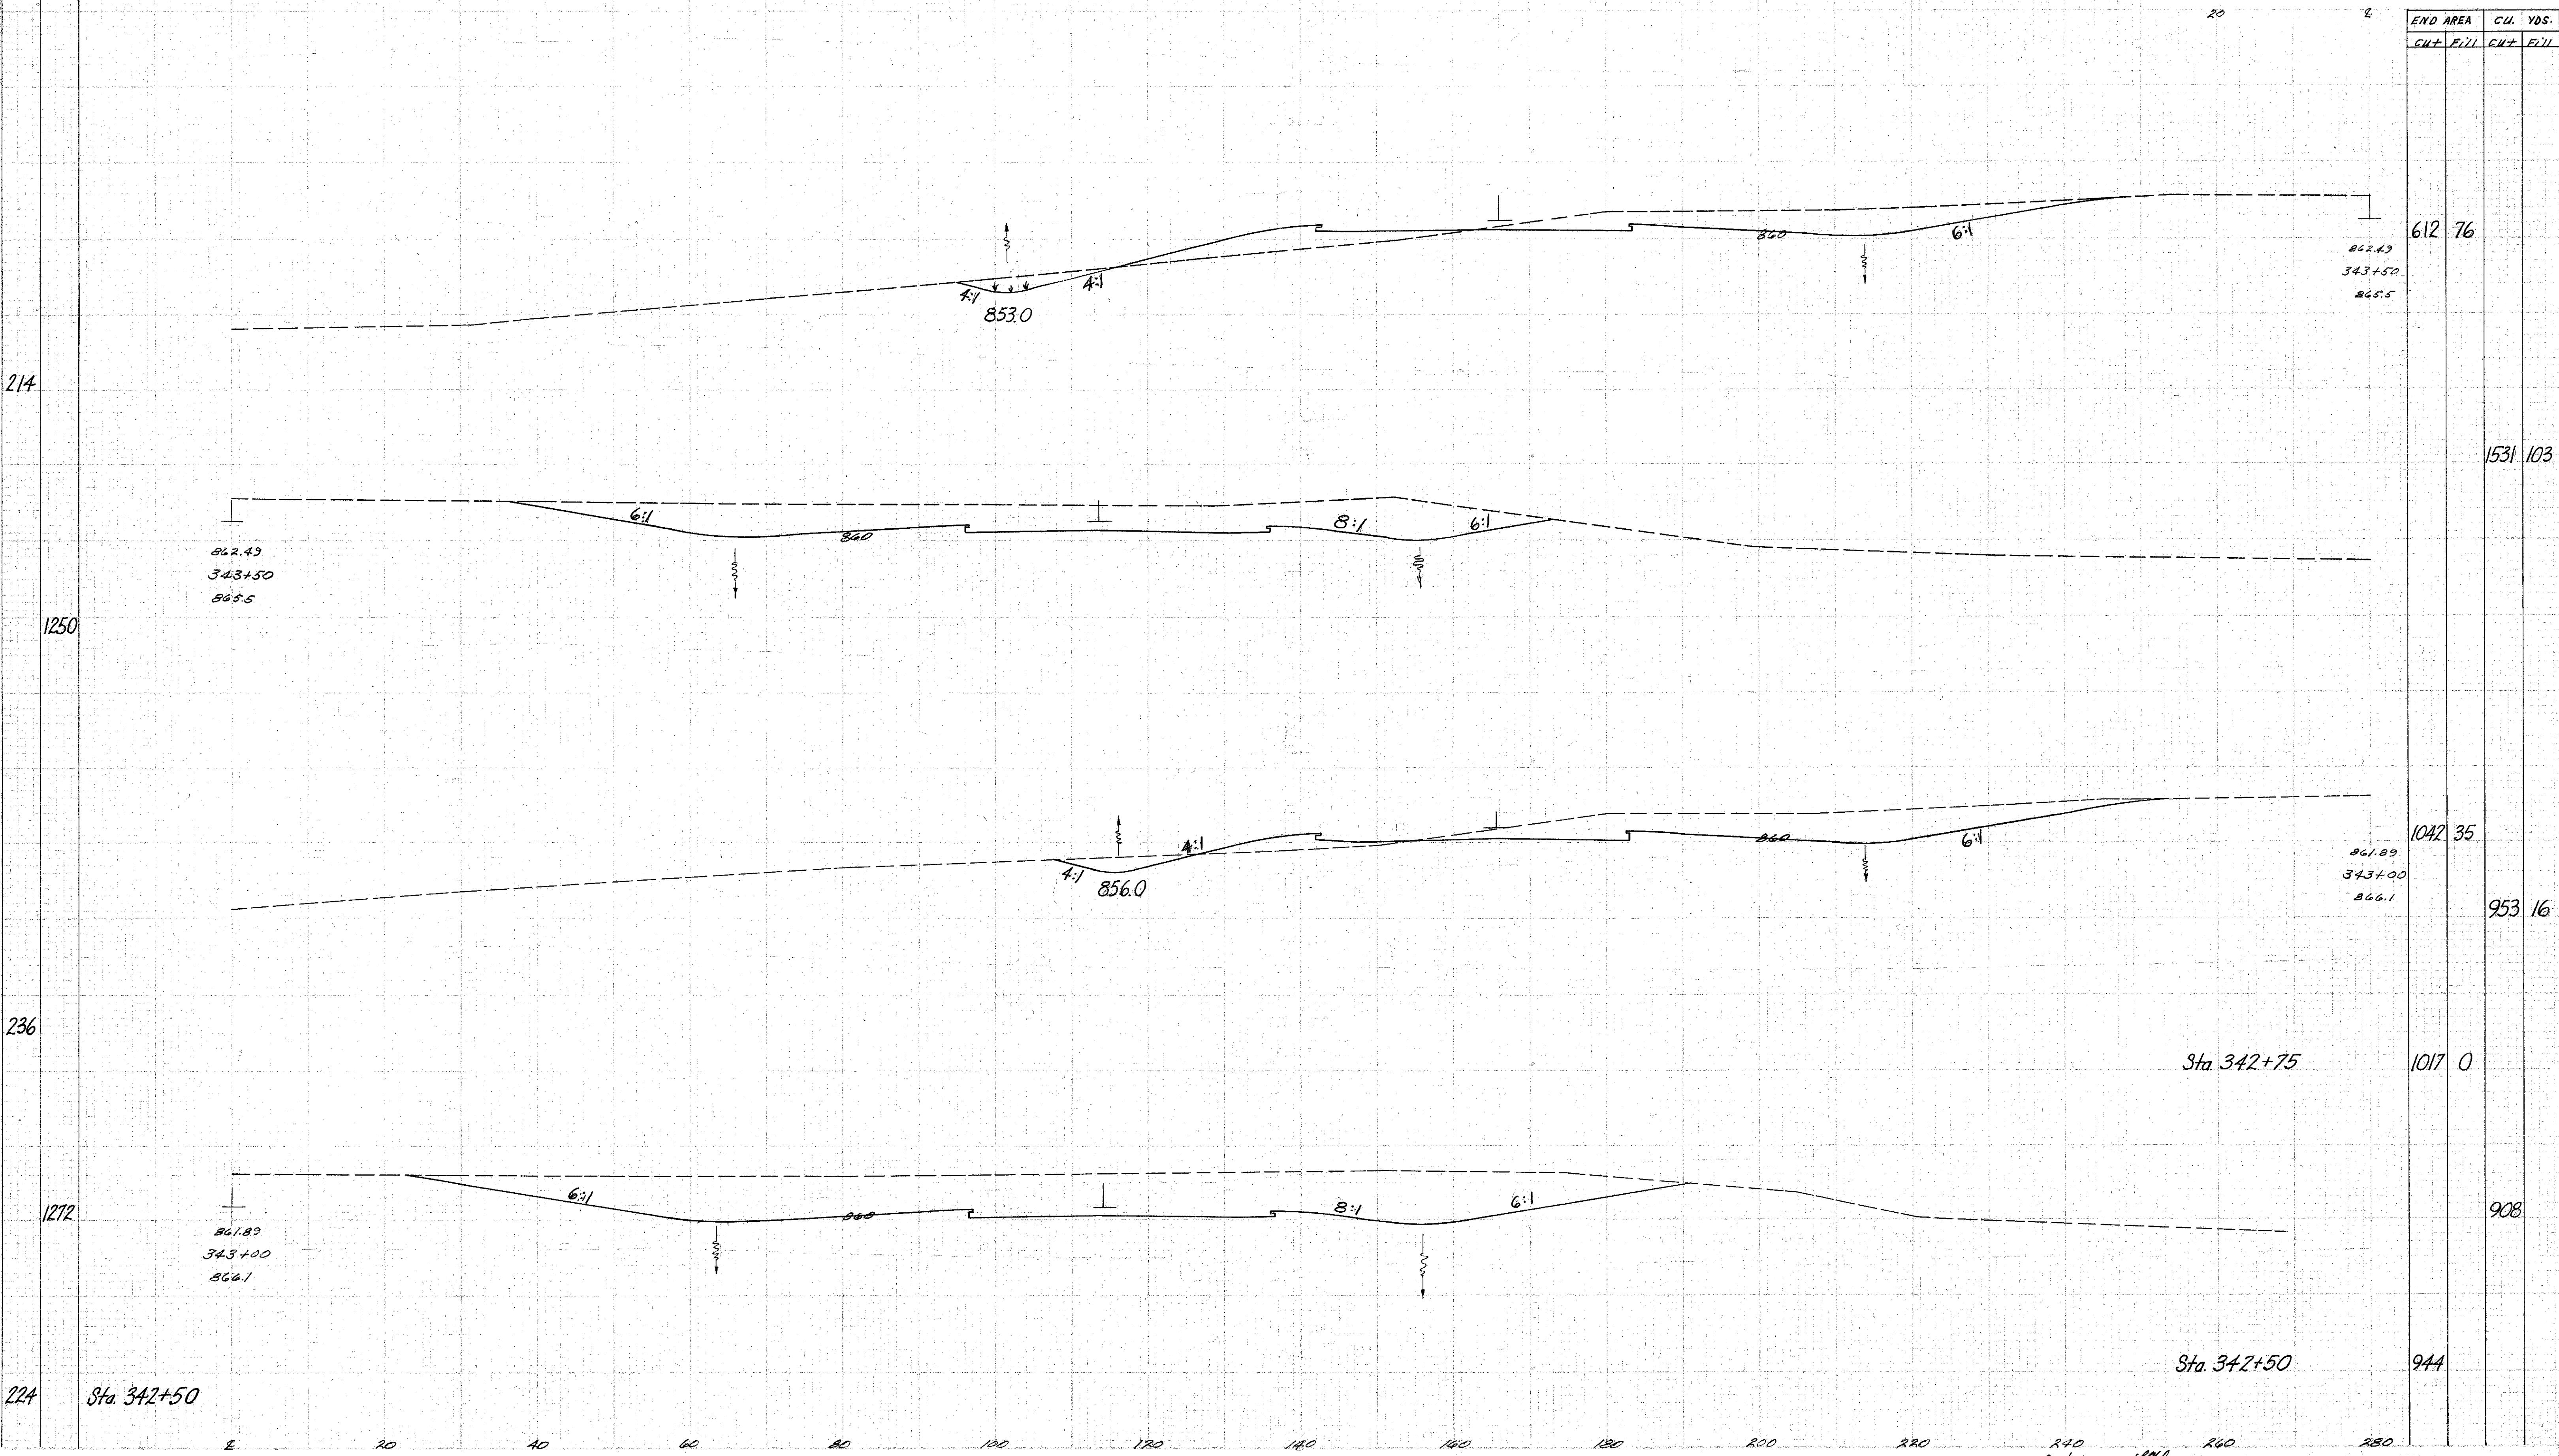

224 Sta. 342+50 20 40 60 80 100 120 140 160 180 200 220 240 260 280 27 Oct. '58 Sta. 343+00 To 343+50