

SEEDING


END STA. 347+50

280 260 240 220 200 180 160 140 120 100 80 60 40

PROJ. NO.	STATE	PROJECT	62 488
2	OHIO	ACI - 1103 (21)	

This sheet supersedes sheet no. 62 of the original plan.

LAKE COUNTY
LAK-1 - 12.89

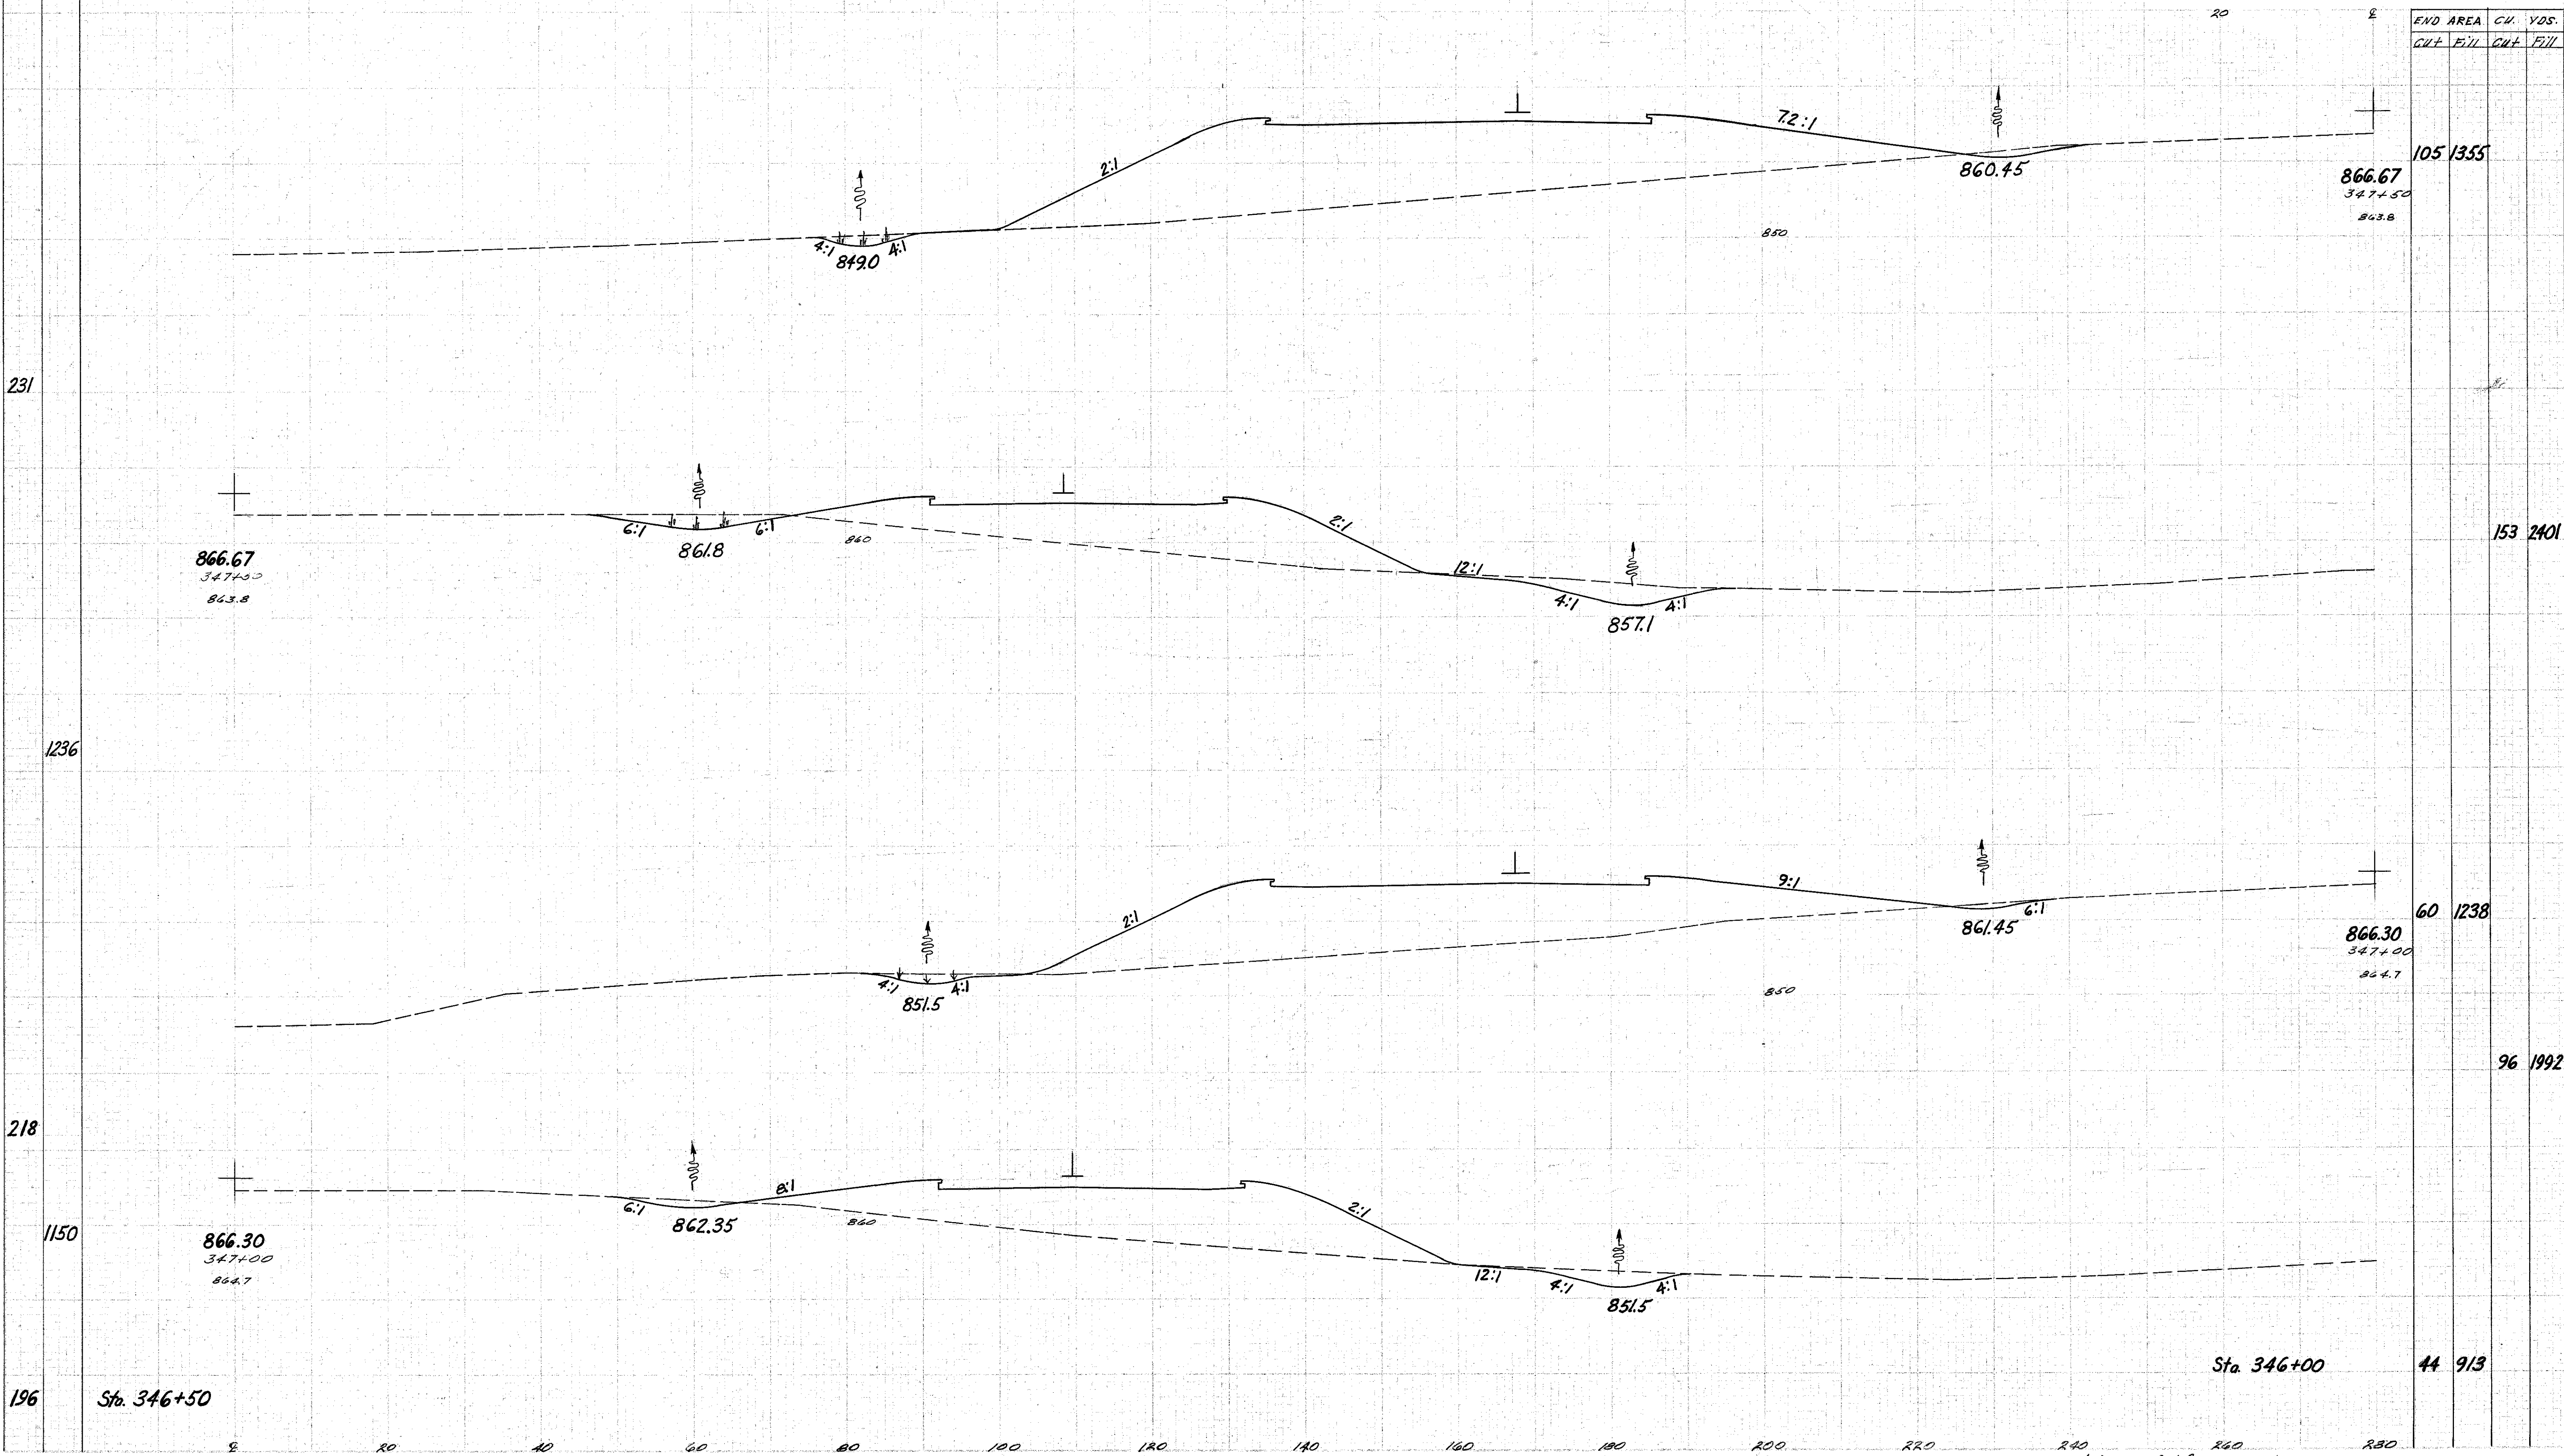

END AREA CU. YDS.

CUT FILL CUT FILL

105 1355
866.67
347+50
843.8

153 2401

60 1238
866.30
347+00
844.7

96 1992

44 913

Sta. 346+00