


SEEDING
FILL YDS.
CUT YDS.

LAKE COUNTY
LAK-1-12.89

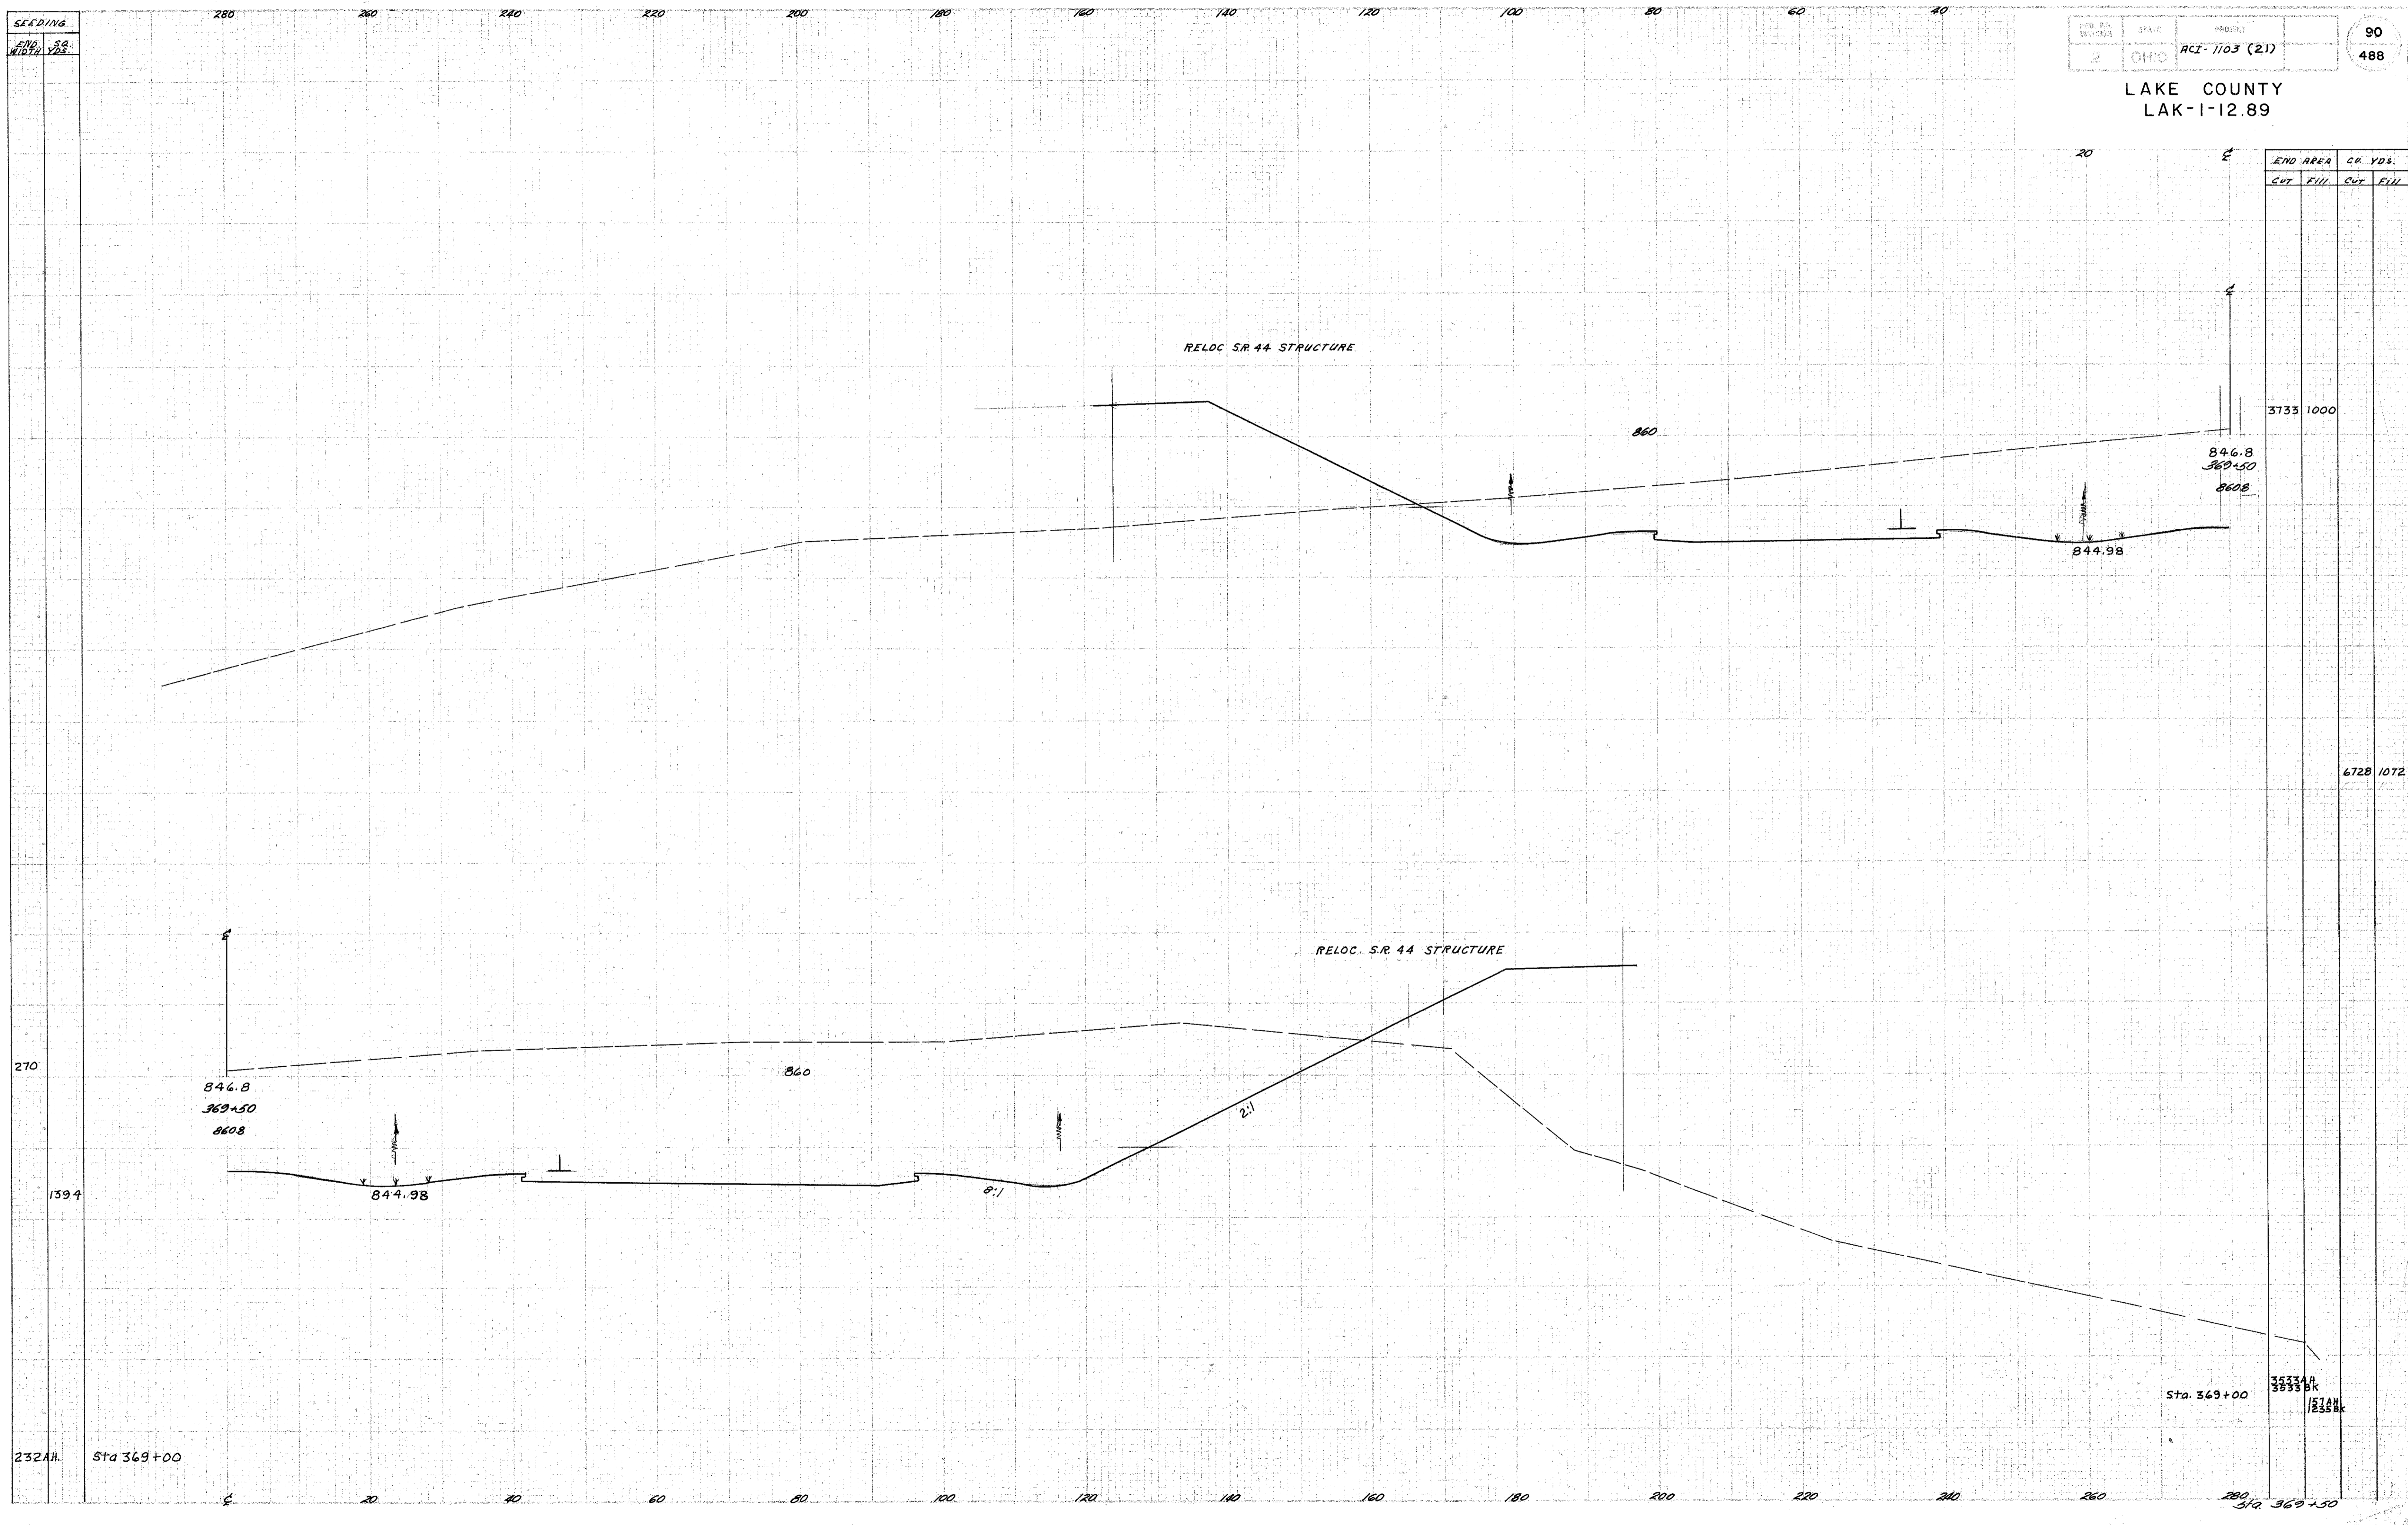

END AREA		CU. YDS.	
CUT	FILL	CUT	FILL

3733 1000
846.8
369+50
860.8

6728 1072

846.8
369+50
860.8

844.98

8:1

2:1

Sta 369+00

3533 H
3533 Bk
1514 H
1535 Bk

232AH Sta 369+00

369+50