


SEEDING 280 260 240 220 200 180 160 140 120 100 80 60 40

LAKE COUNTY
LAK-1-12.89

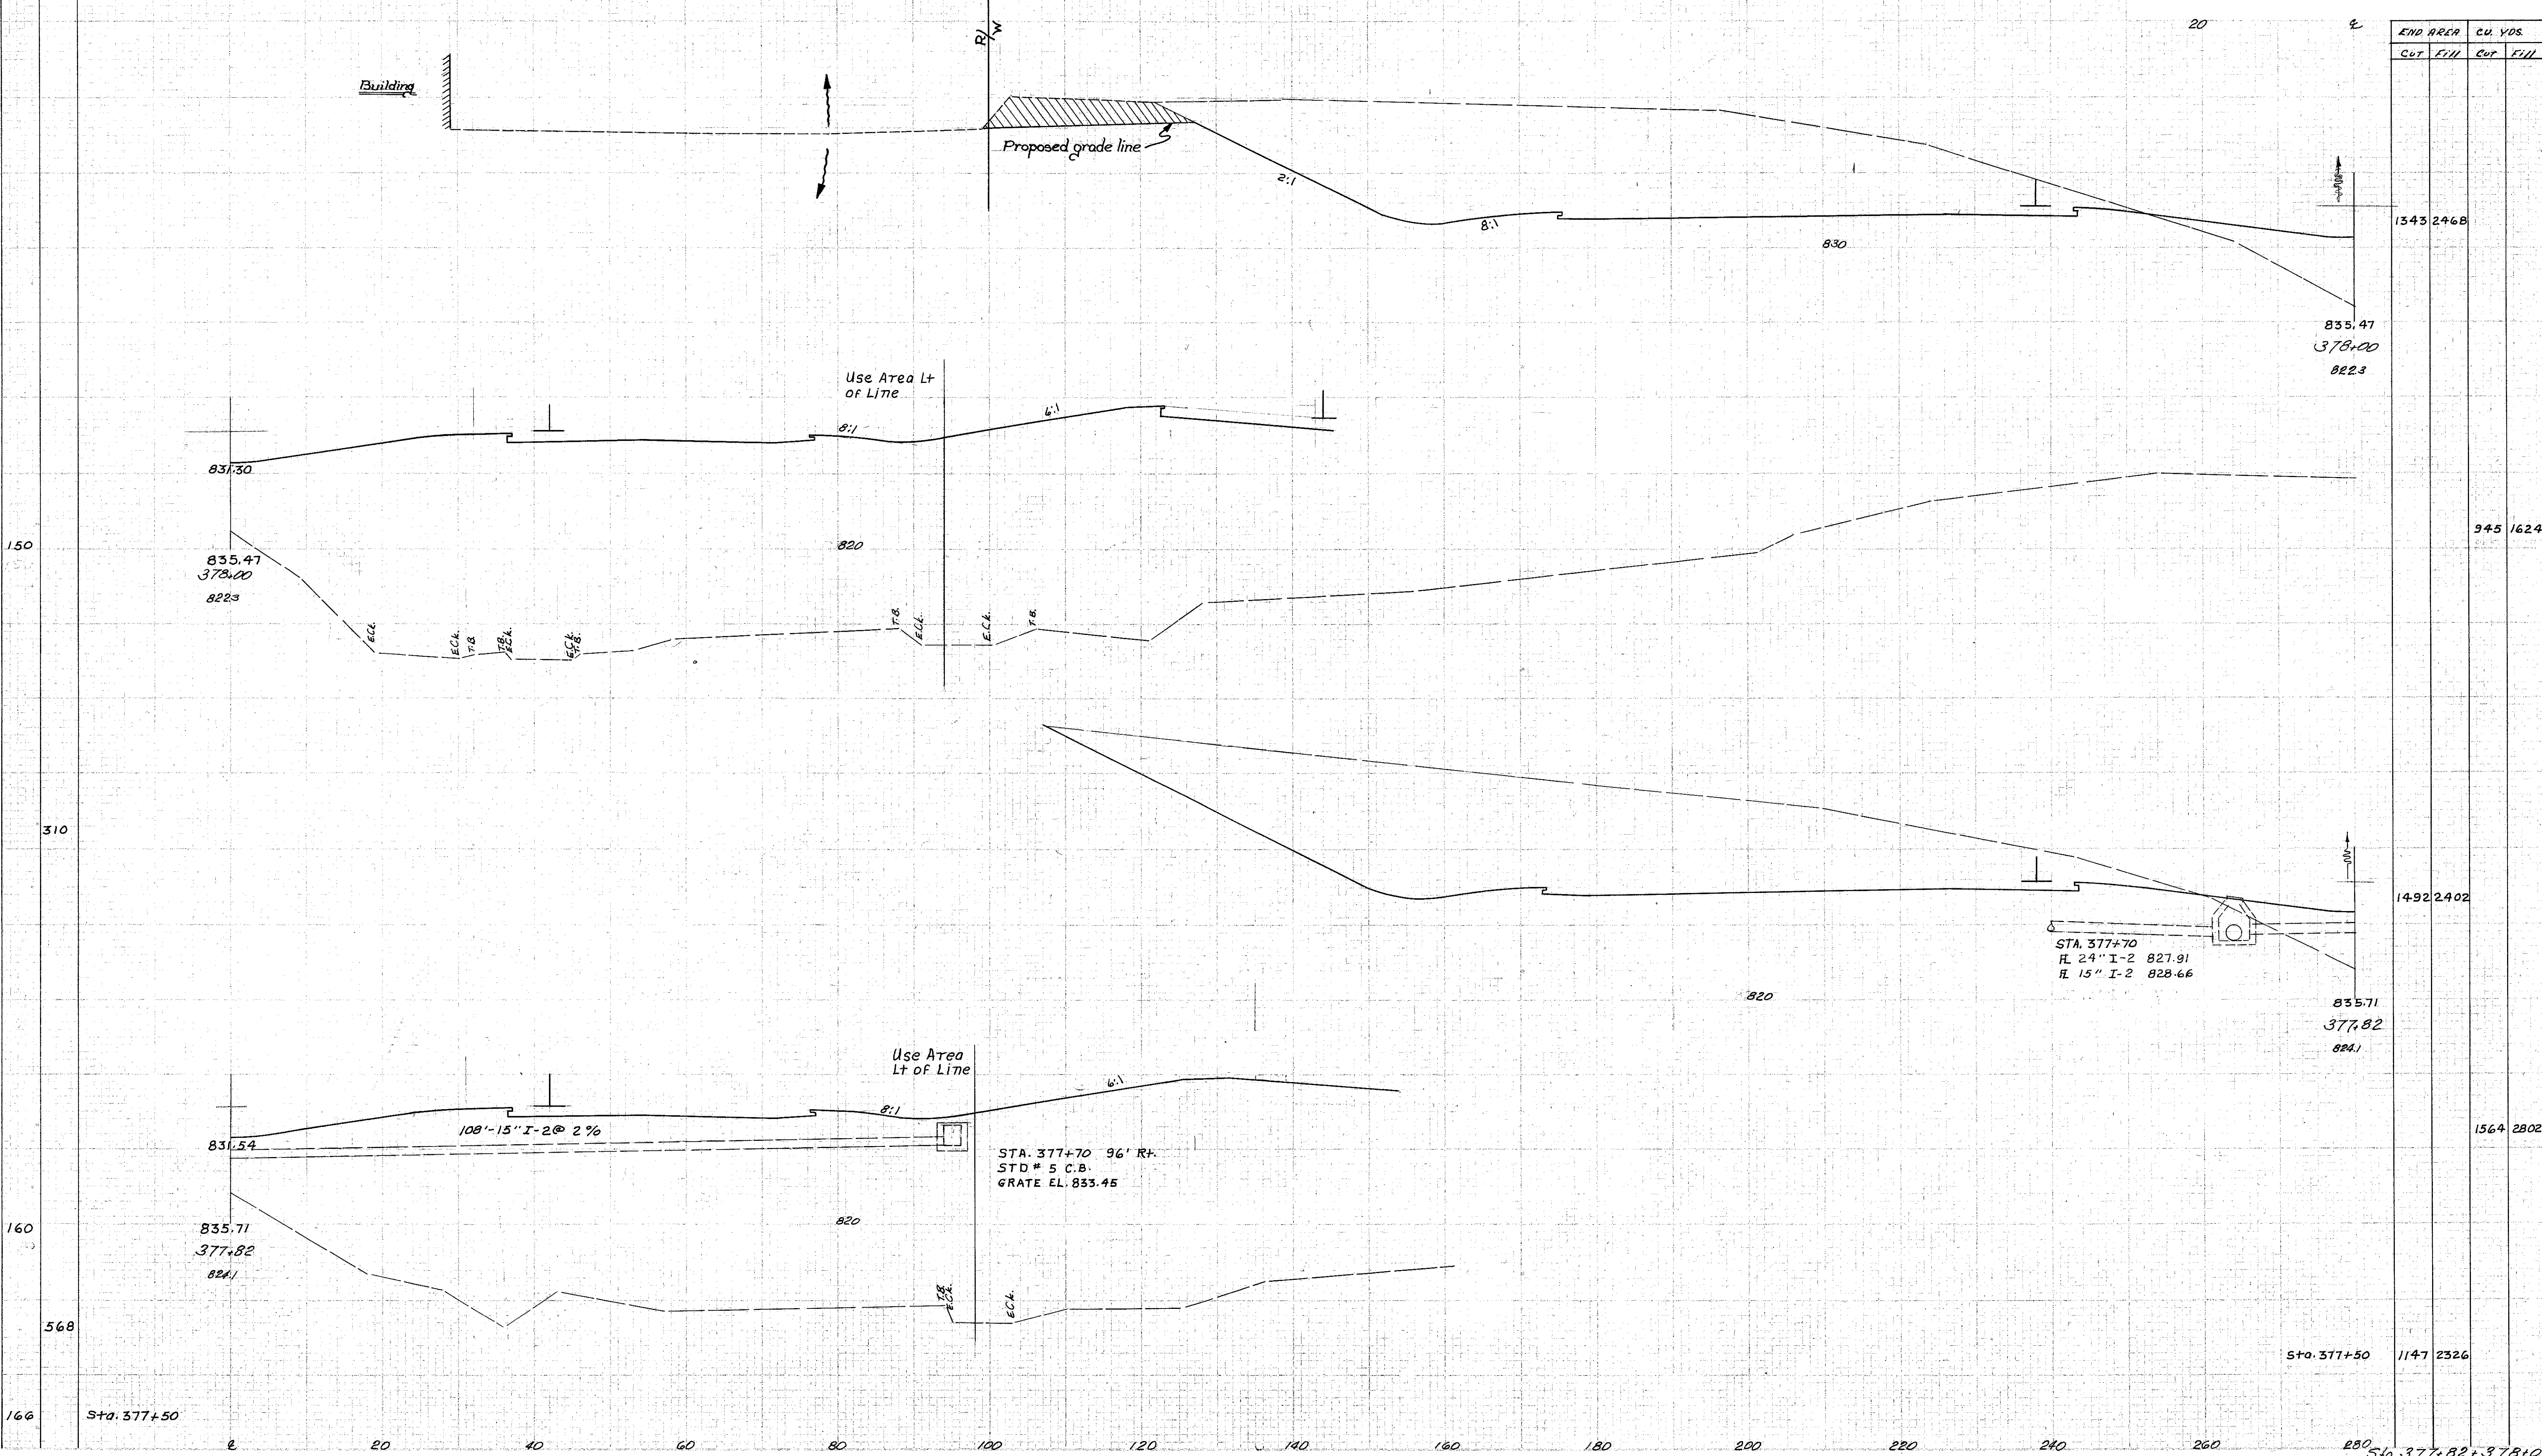

END AREA		CU. YDS.	
CUT	FILL	CUT	FILL
1343	2468		
835.47			
378.00			
822.3			
945	1624		
1492	2402		
835.71			
377.82			
824.1			
1564	2802		
1147	2326		
510	377.82+378.00		

Sta. 377+50

Sta. 377+70 96' R+.
STD # 5 C.B.
GRATE EL. 833.45

Sta. 377+70
R. 24" I-2 827.91
R. 15" I-2 828.66

108'-15" I-2 @ 2%

Use Area Lt of Line

Use Area Lt of Line

R/W

Proposed grade line

Building

150

310

160

568

166

831.30

835.47
378.00
822.3

831.54

835.71
377.82
824.1

820

820

820

835.47

378.00
822.3

835.71

377.82
824.1

Sta. 377+50

510 377.82+378.00