

SEEDING  
END  
WIDTH  
SQ  
YDS.


280 260 240 220 200 180 160 140 120 100 80 60 40

2	OHIO	ACI-1103 (21)
---	------	---------------

103  
488

LAKE COUNTY  
LAK-1-12.89

END AREA		CU. YDS.	
CUT	FILL	CUT	FILL

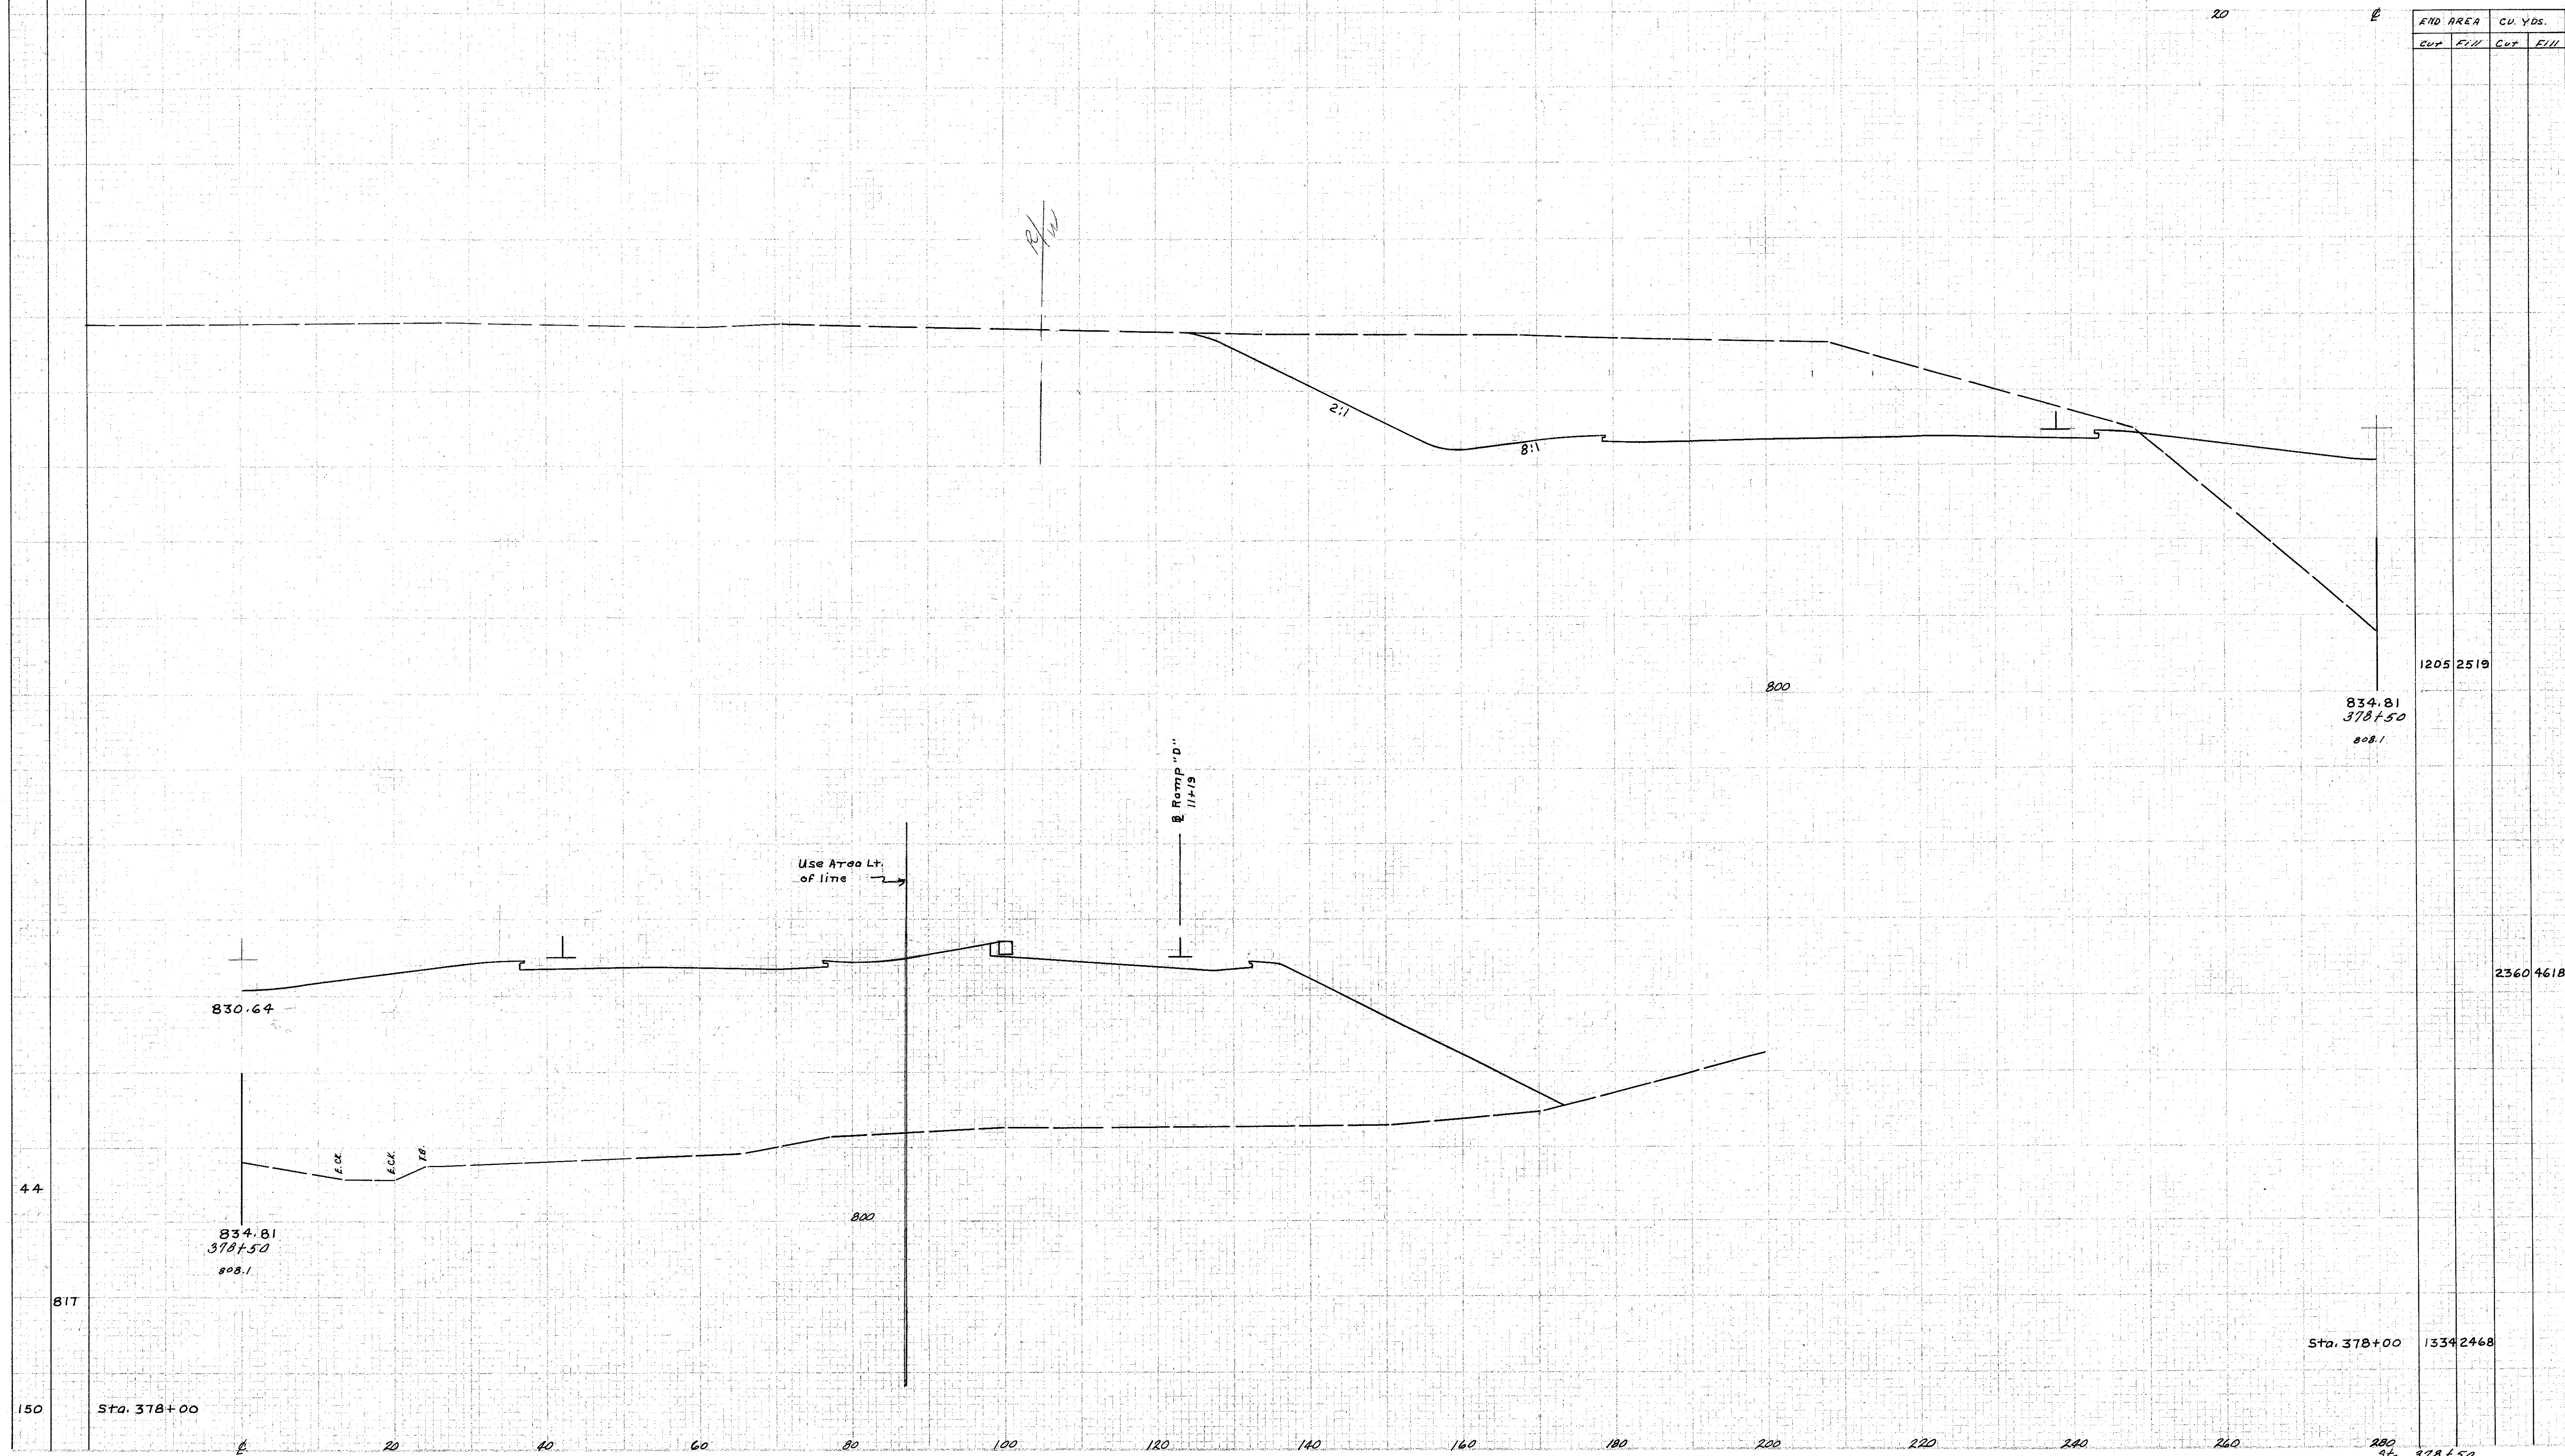

1205 2519

834.81  
378+50  
808.1

2360 4618

Sta. 378+00 1334 2468

280  
Sta. 378+50

4.4

817

150

Sta. 378+00

20 40 60 80 100 120 140 160 180 200 220 240 260