


SEEDING
FAD
WPT
SQ.
YDS.

LAKE COUNTY
L.A.K-1-12.89

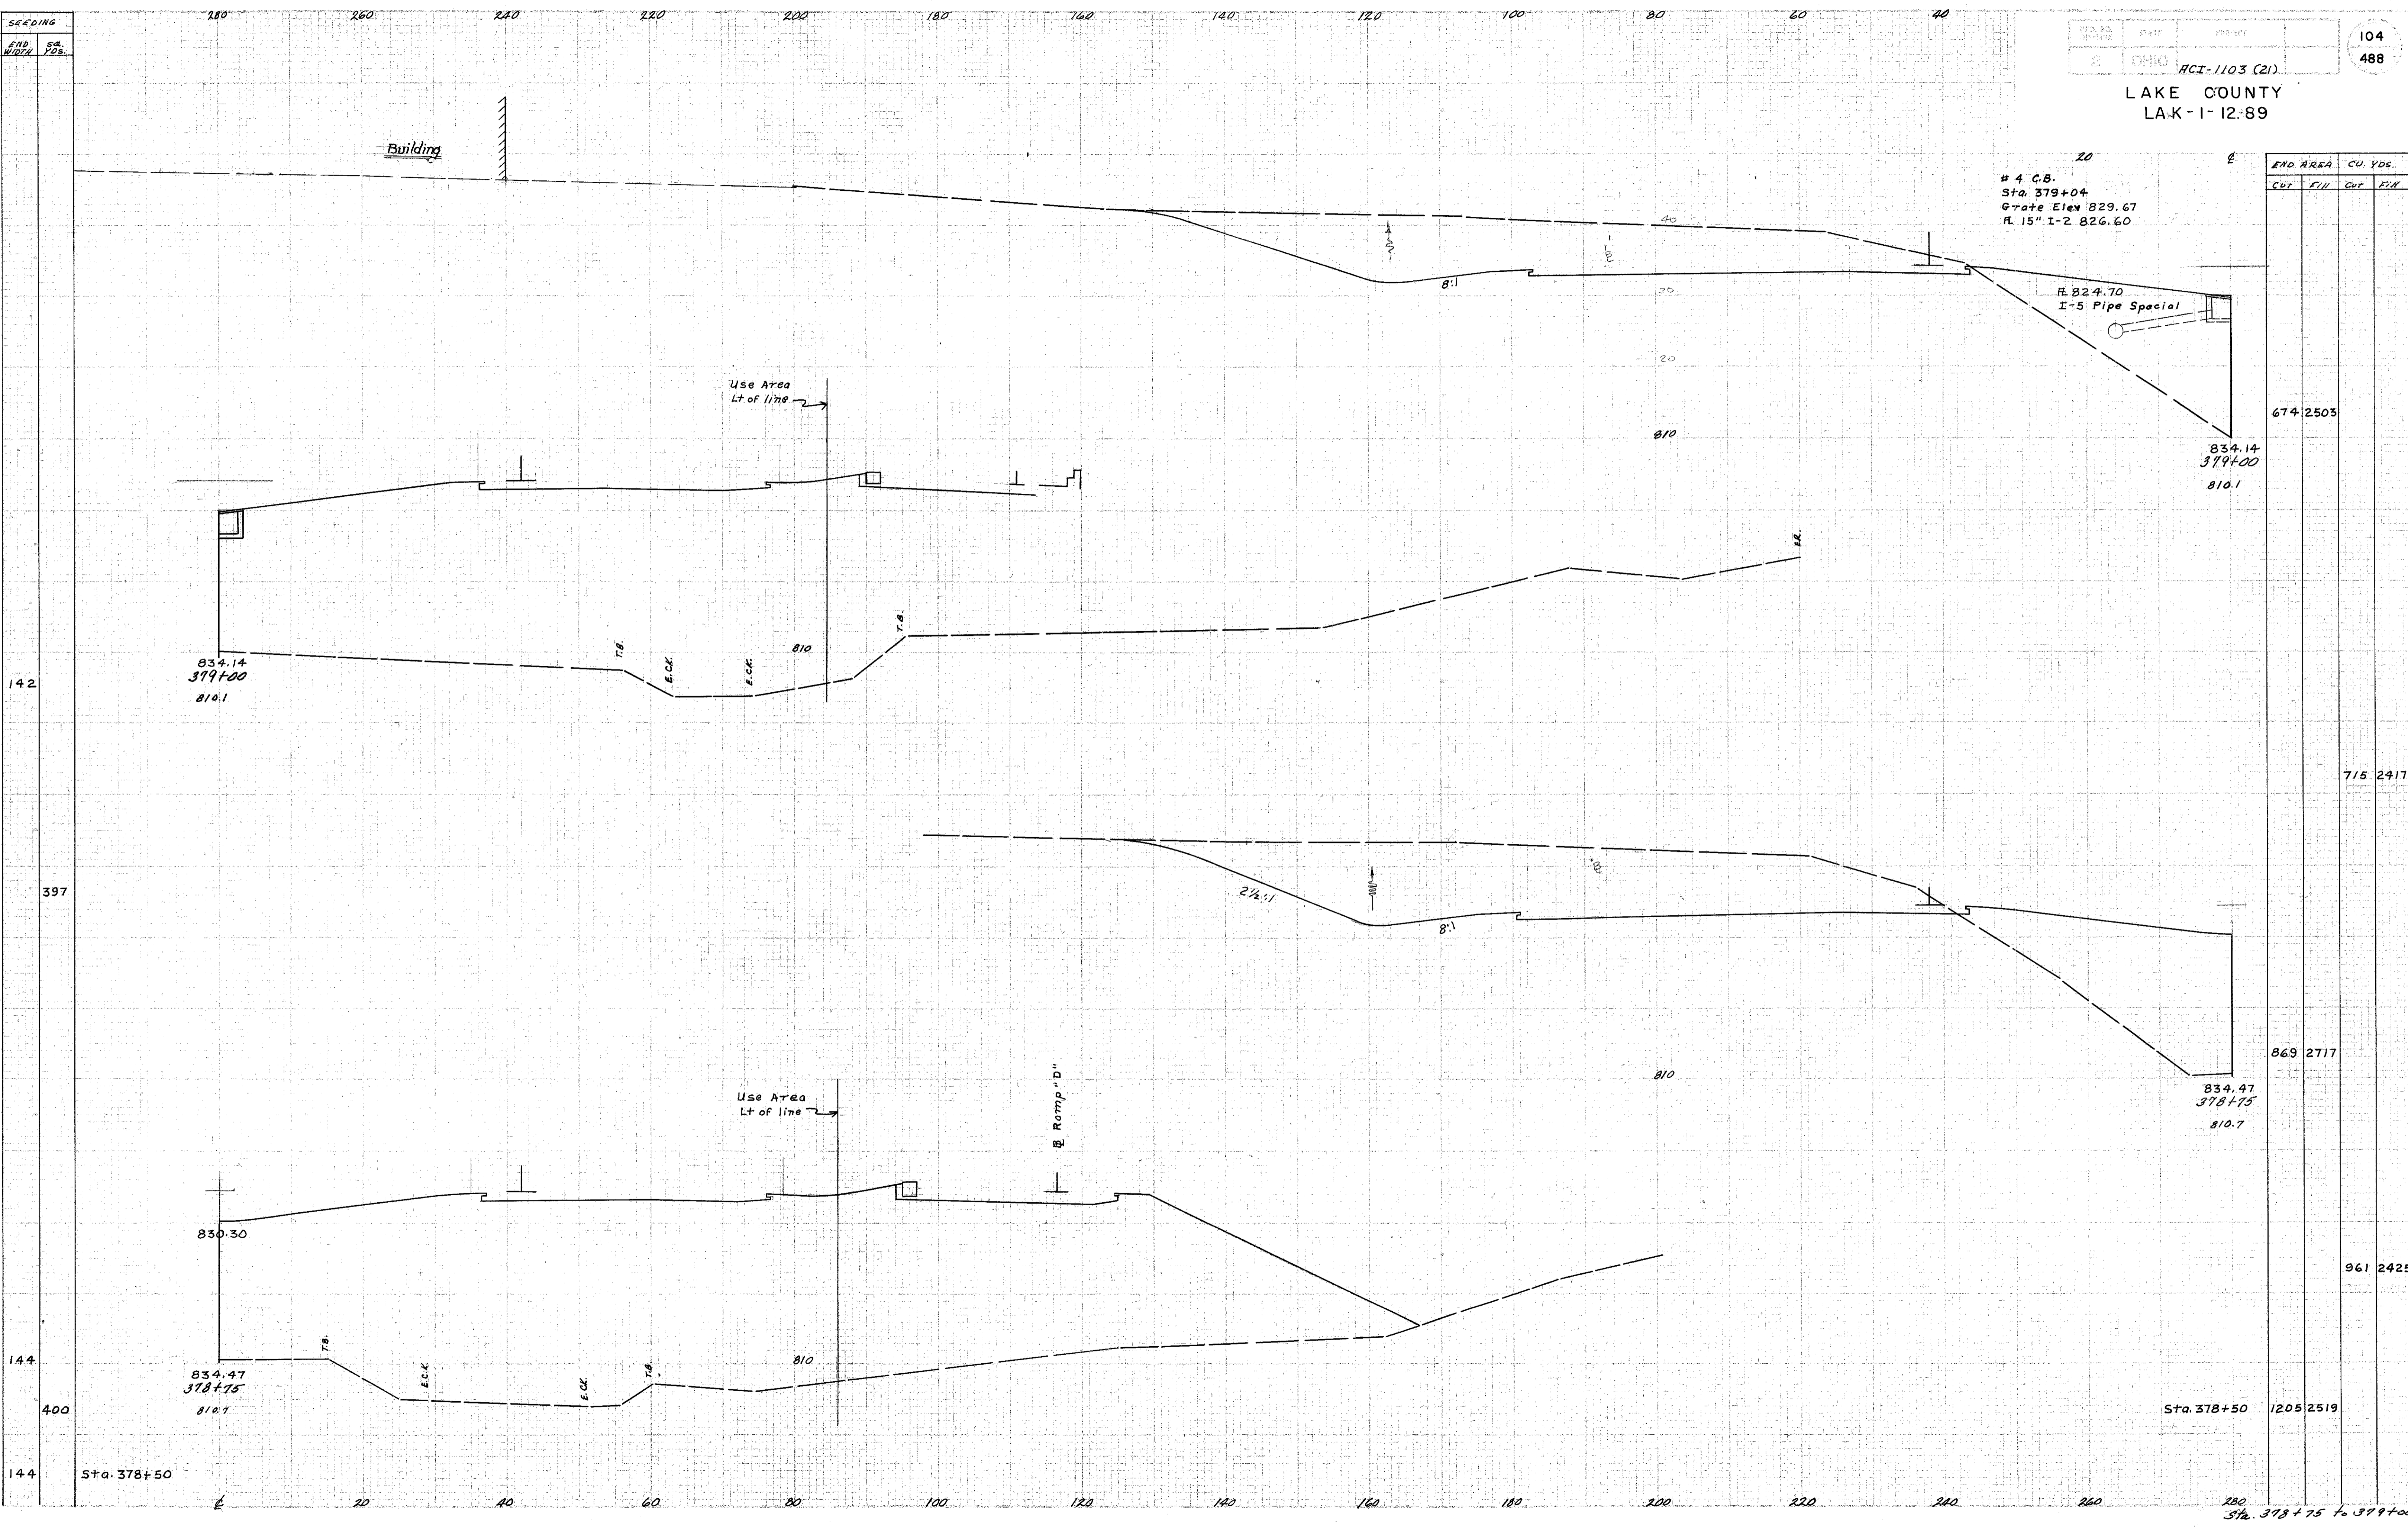

4 C.B.
Sta. 379+04
Gate Elev 829.67
R. 15" I-2 826.60

R. 824.70
I-5 Pipe Special

END AREA		CU. YDS.	
CUT	FILL	CUT	FILL
		674	2503
		715	2417
		869	2717
		961	2425
		1205	2519

834.14
379+00
810.1

834.14
379+00
810.1

834.47
378+75
810.7

830.30
378+75
810.7

Sta. 378+50

Sta. 378+50

From Sta. 378+75 to 379+00