

280 260 240 220 200 180 160 140 120 100 80 60 40


| | | | |
|----------|-------|---------------|-----|
| PRO. NO. | STATE | PROJECT | 105 |
| 2 | OHIO | ACI-1103 (21) | 488 |

LAKE COUNTY
LAK-1-12.89

SEEDING

FTD WIDTH SQ YDS.

| FTD AREA | | CU. YDS. | |
|----------|------|----------|------|
| Cut | Fill | Cut | Fill |

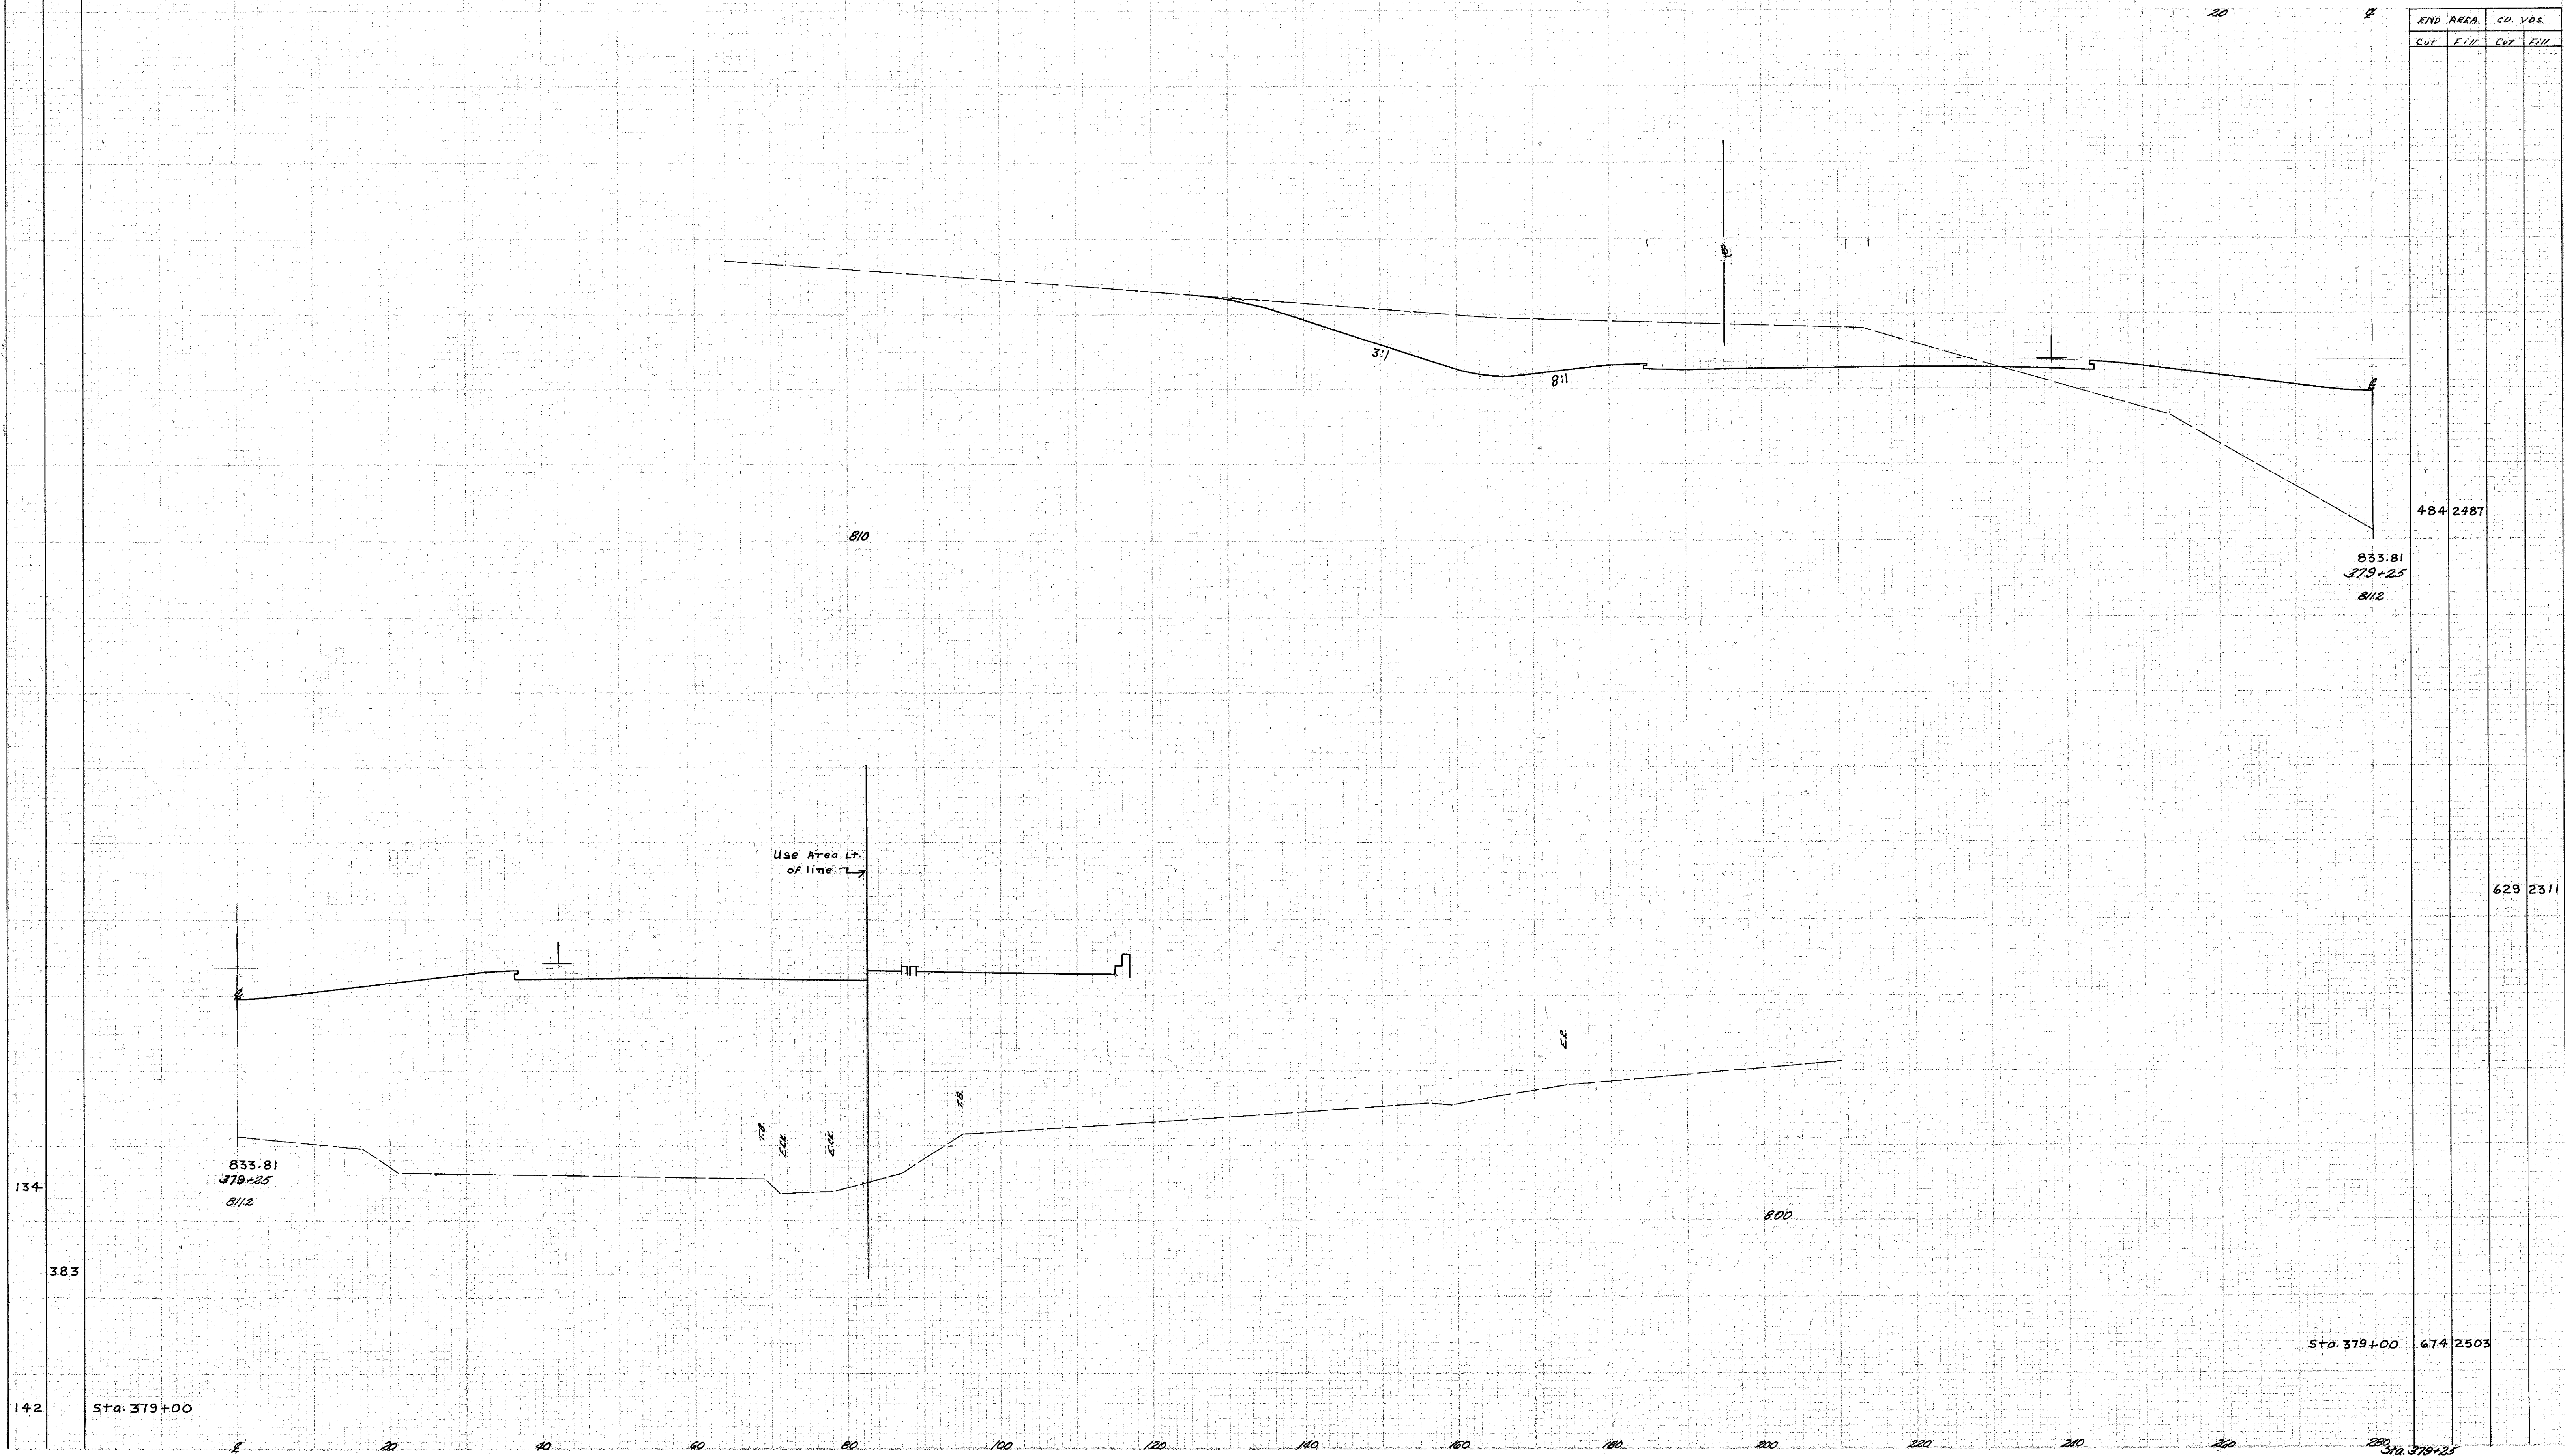

| | |
|--------|--------|
| 484 | 2487 |
| 833.81 | 379+25 |
| 812 | |

| | |
|-----|------|
| 629 | 2311 |
|-----|------|

| | | |
|-------------|-----|------|
| Sta. 379+00 | 674 | 2503 |
|-------------|-----|------|

| | |
|-----|--------|
| 280 | 379+25 |
|-----|--------|

56.15