


SEEDING
END WIDTH 88.8

LAKE COUNTY
LAK - 1-12.89

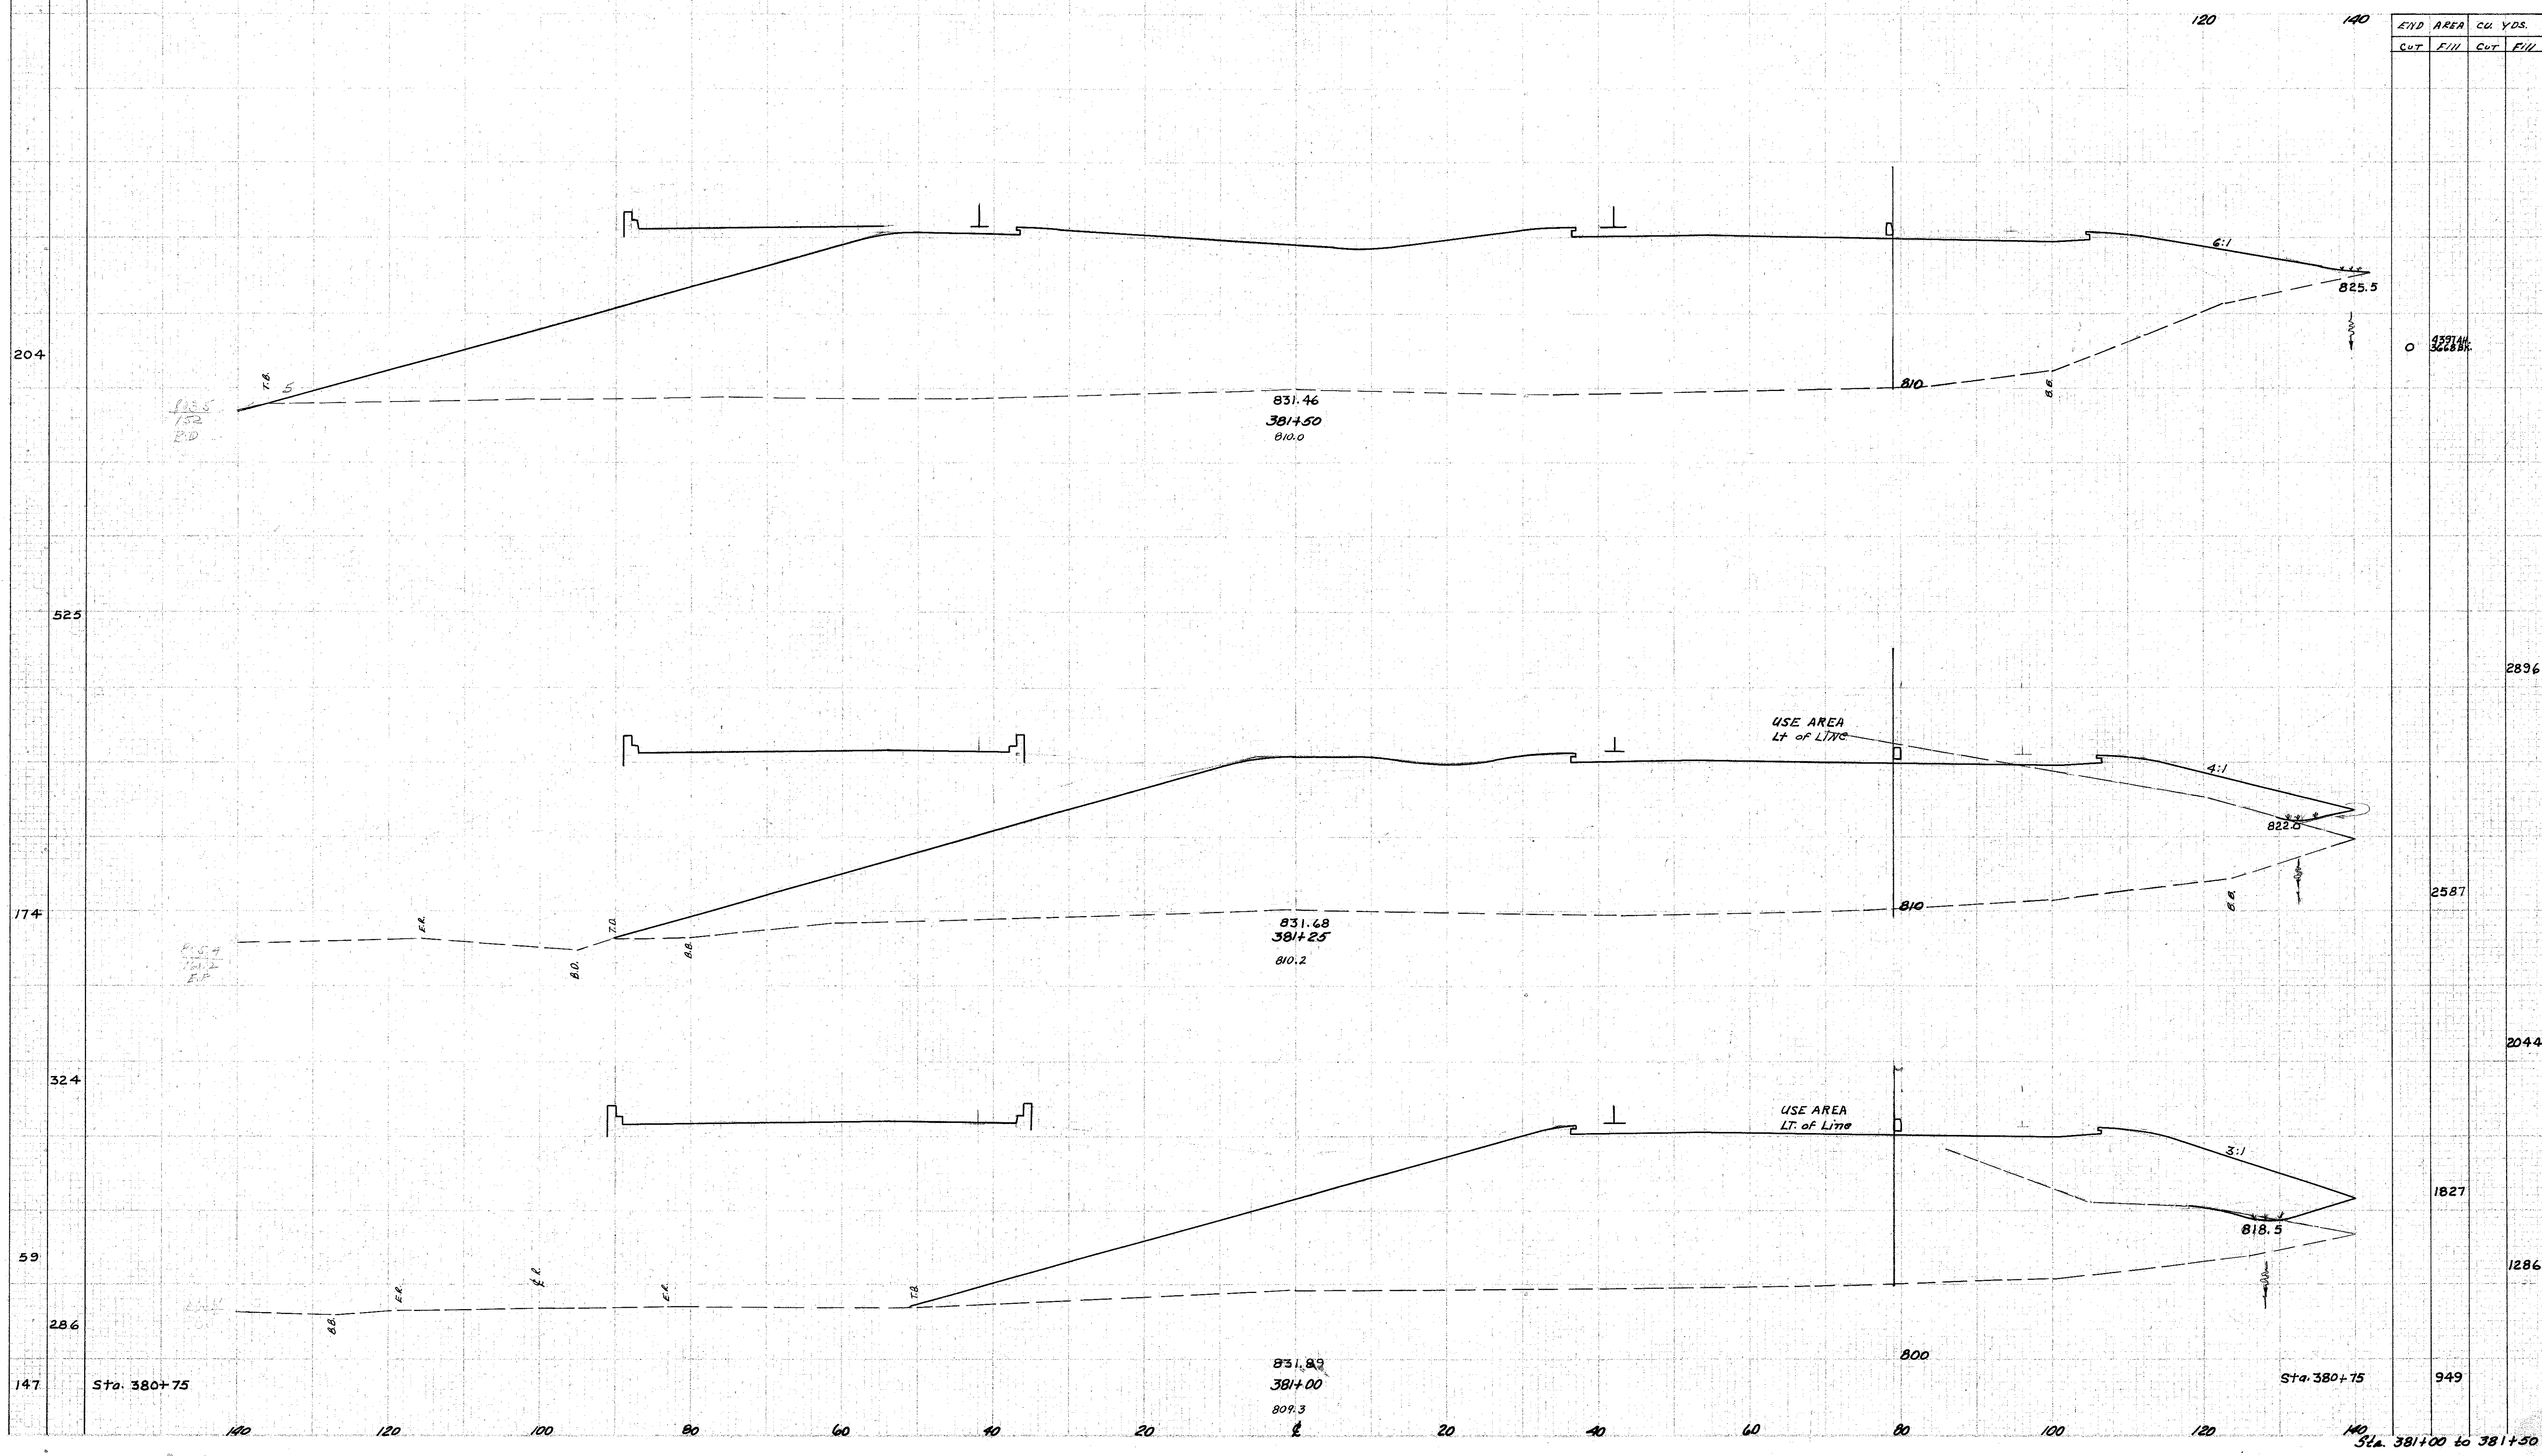

EIND AREA		CU. YDS.	
CUT	FILL	CUT	FILL

				4397.44
				3628.87
				2896
				2587
				2044
				1827
				1286
				949

Sta. 380+75

Sta. 380+75

Sta. 381+00 to 381+50