


SEEDING  
END WIDTH  
200

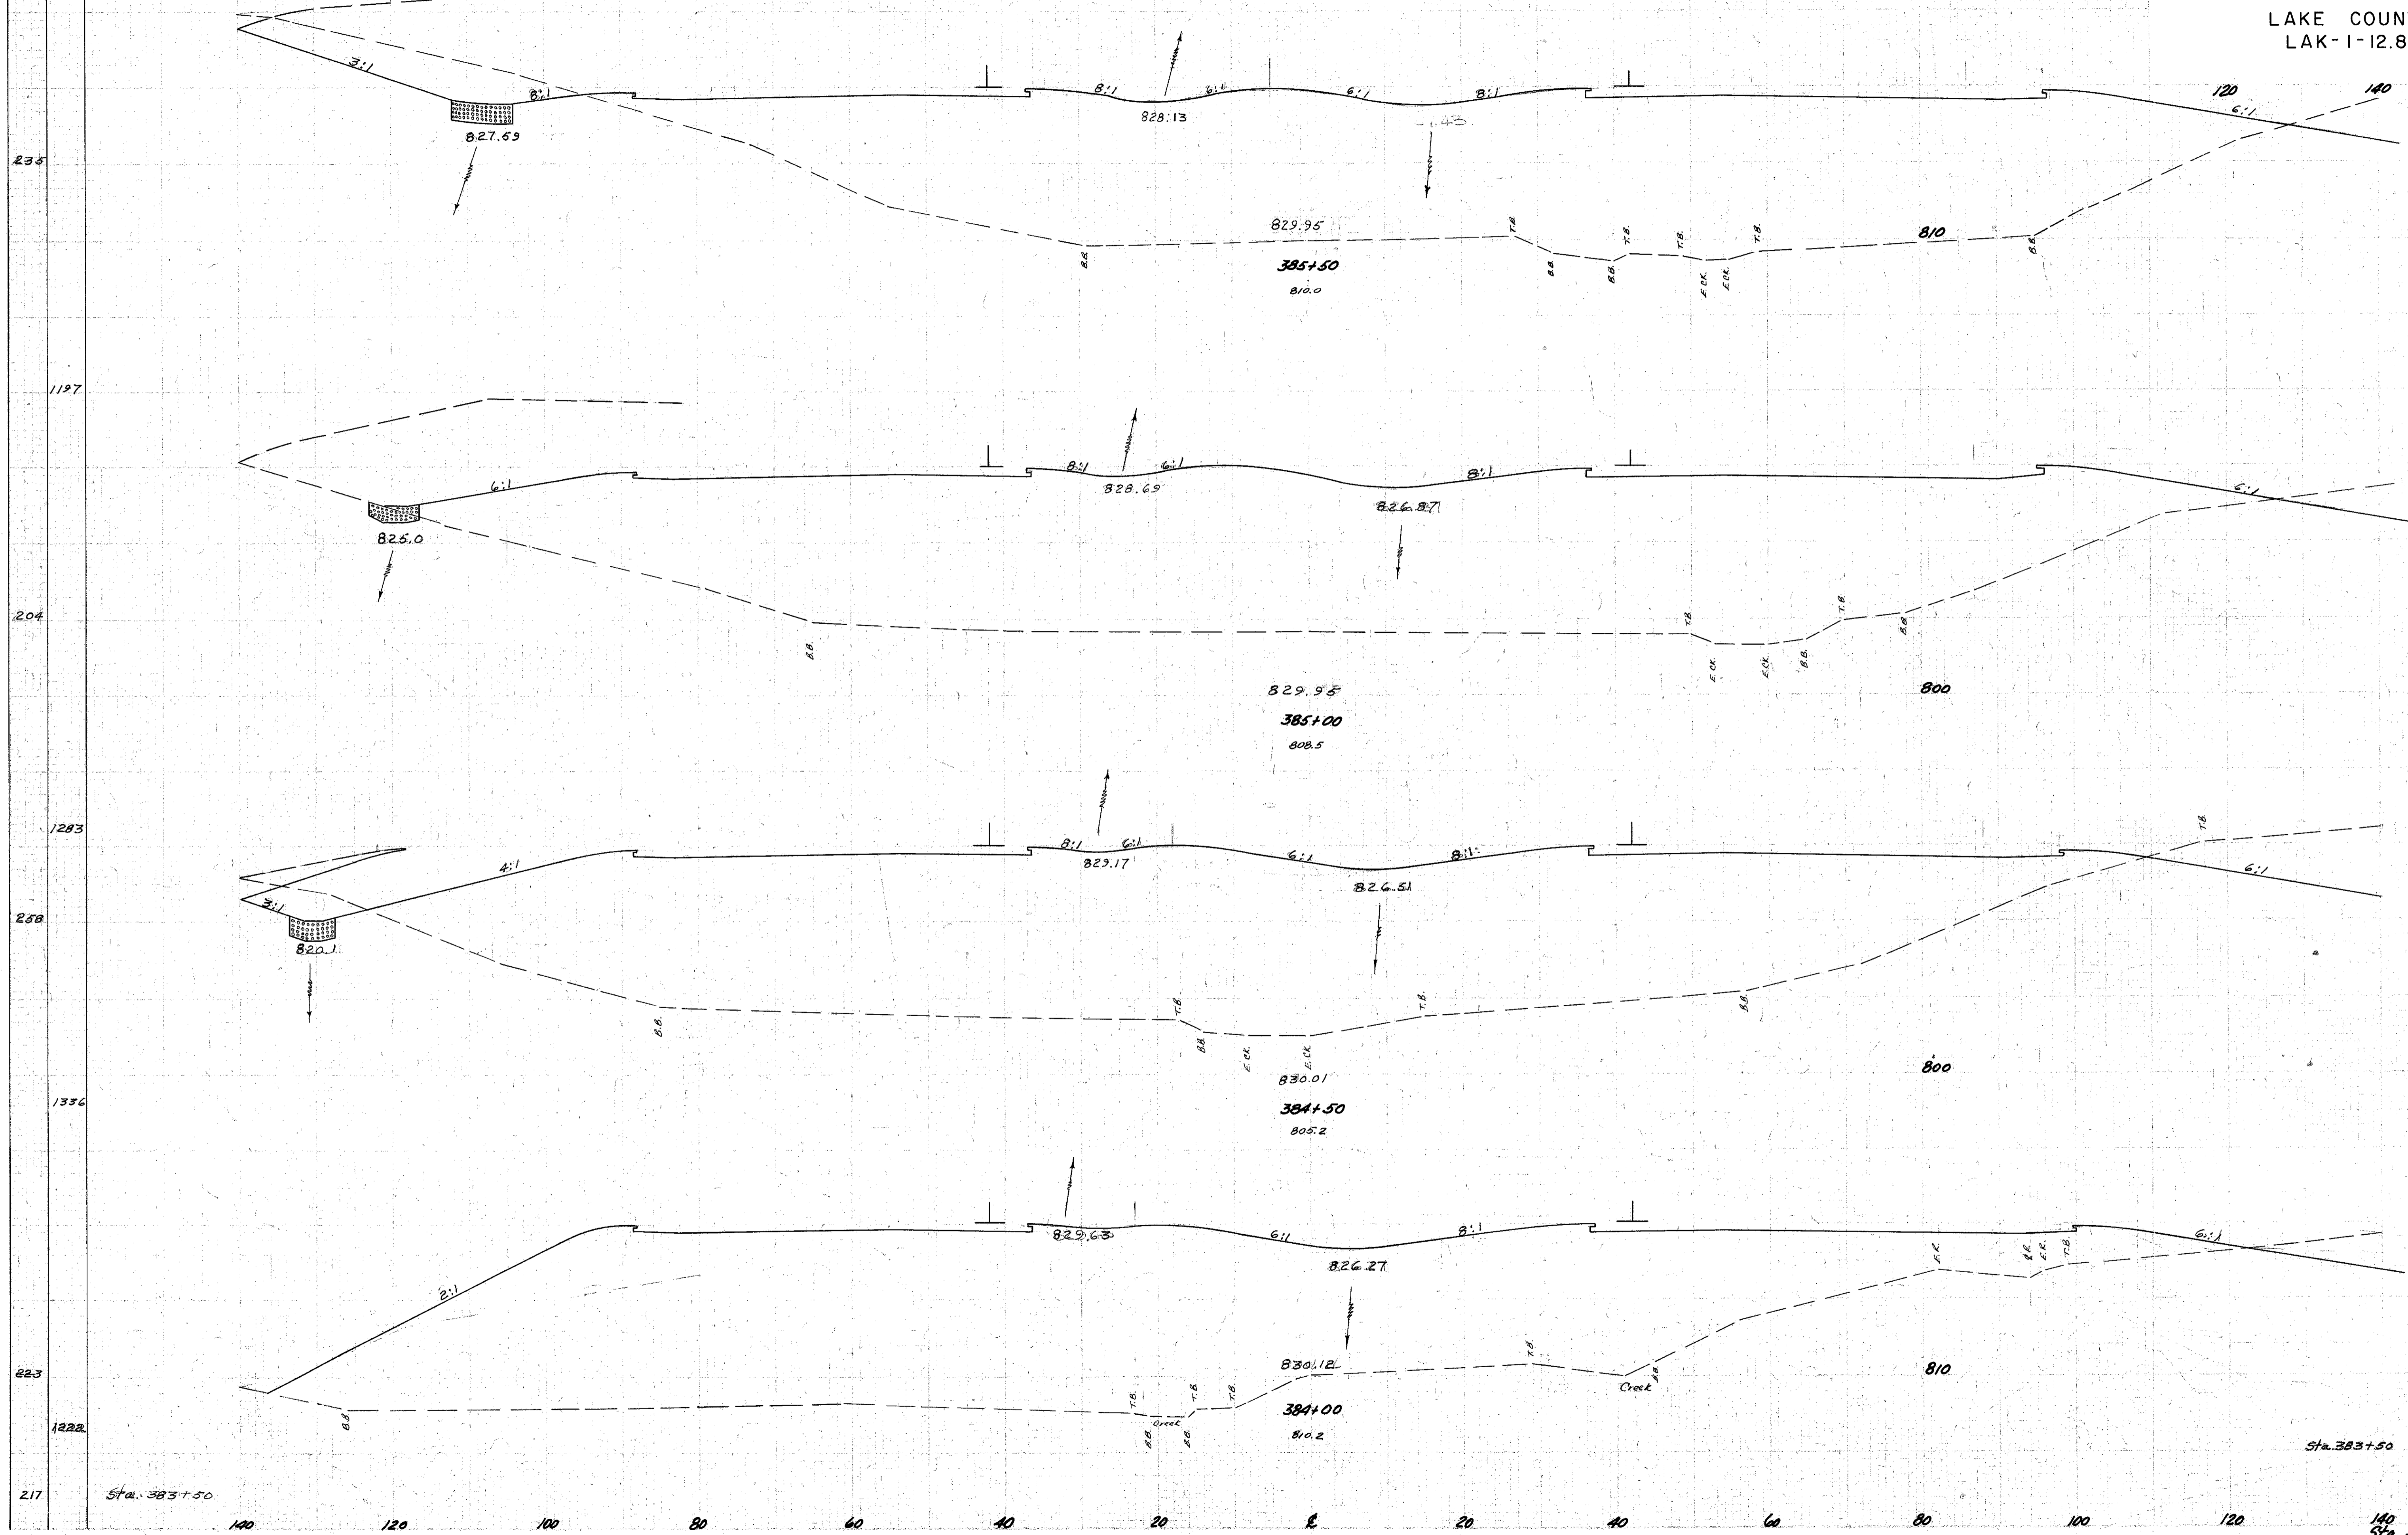

STATION	END AREA		CU. YDS.	
	CUT	FILL	CUT	FILL
383+50	175	3397		
384+00	0	3913		
384+50	80	3902	75	7237
385+00	0	4009	75	7321
385+50	0	4115	75	7518

7-9-88 T.S.  
9-28-88 J.M.

Sta. 383+50  
Sta. 384+00 to 385+50