


LAKE COUNTY
LAK-1-12.89

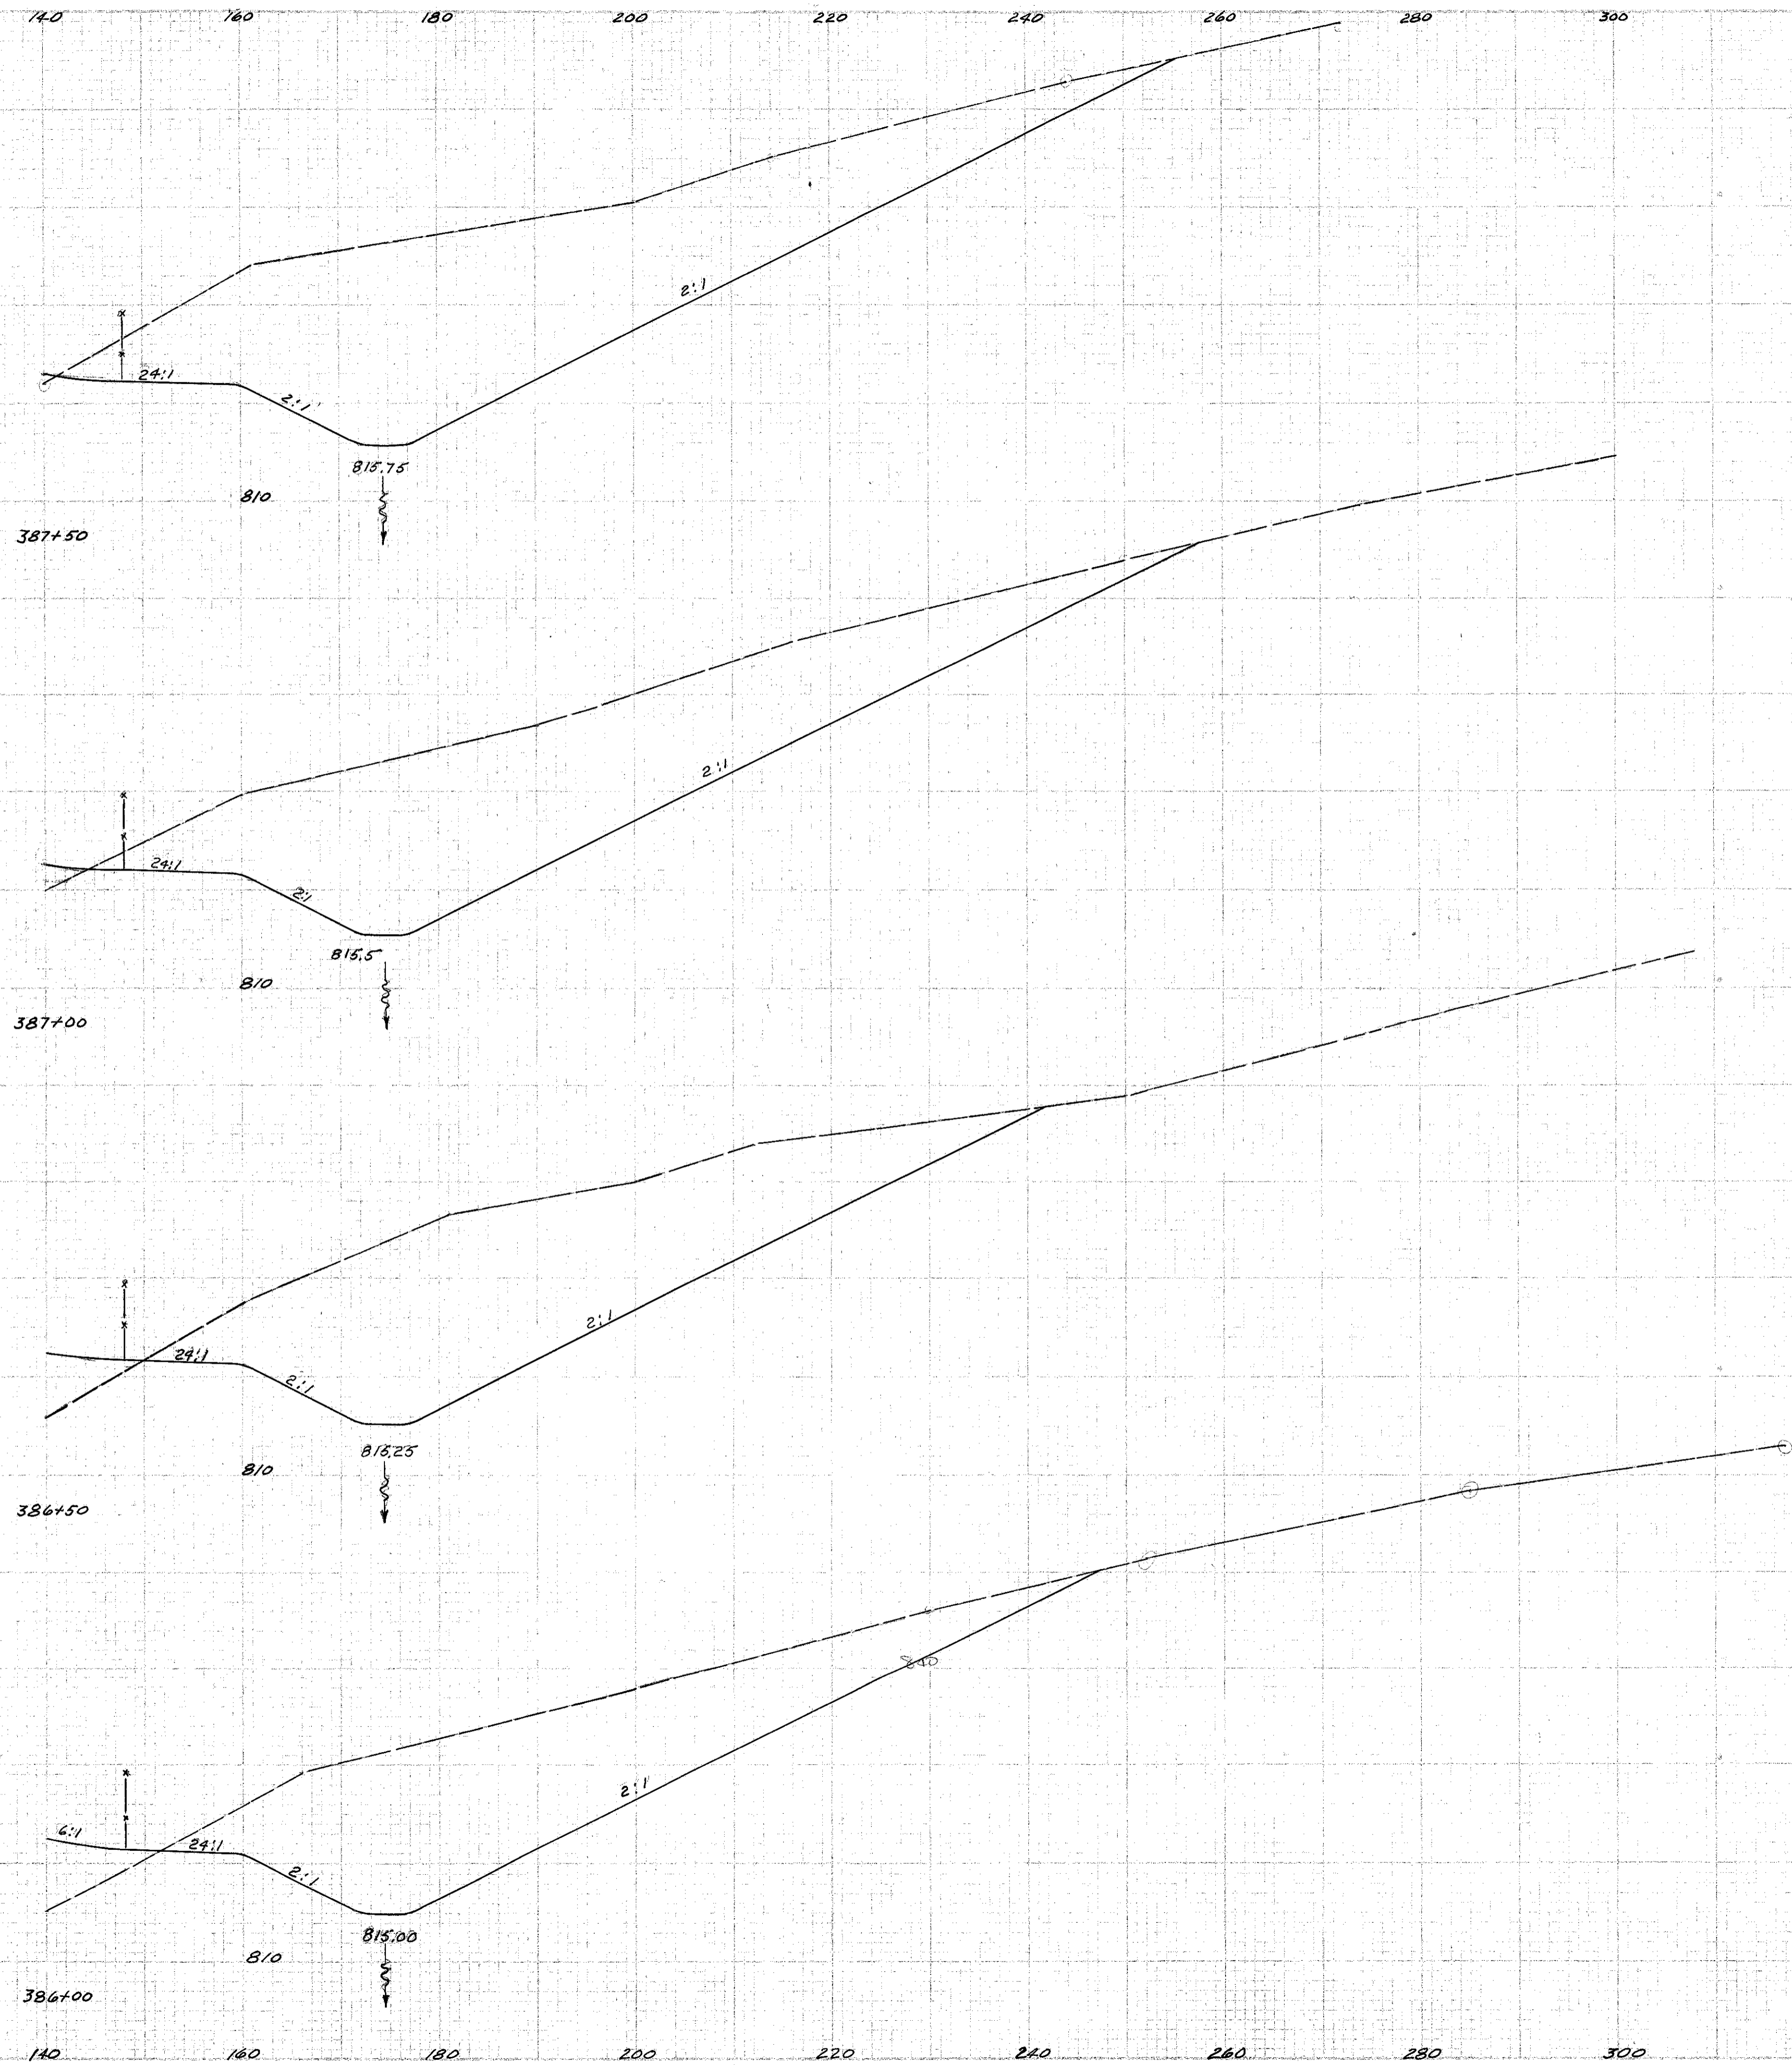

Area B
B10 7-10-58