


LAKE COUNTY  
LAK-1-12.89

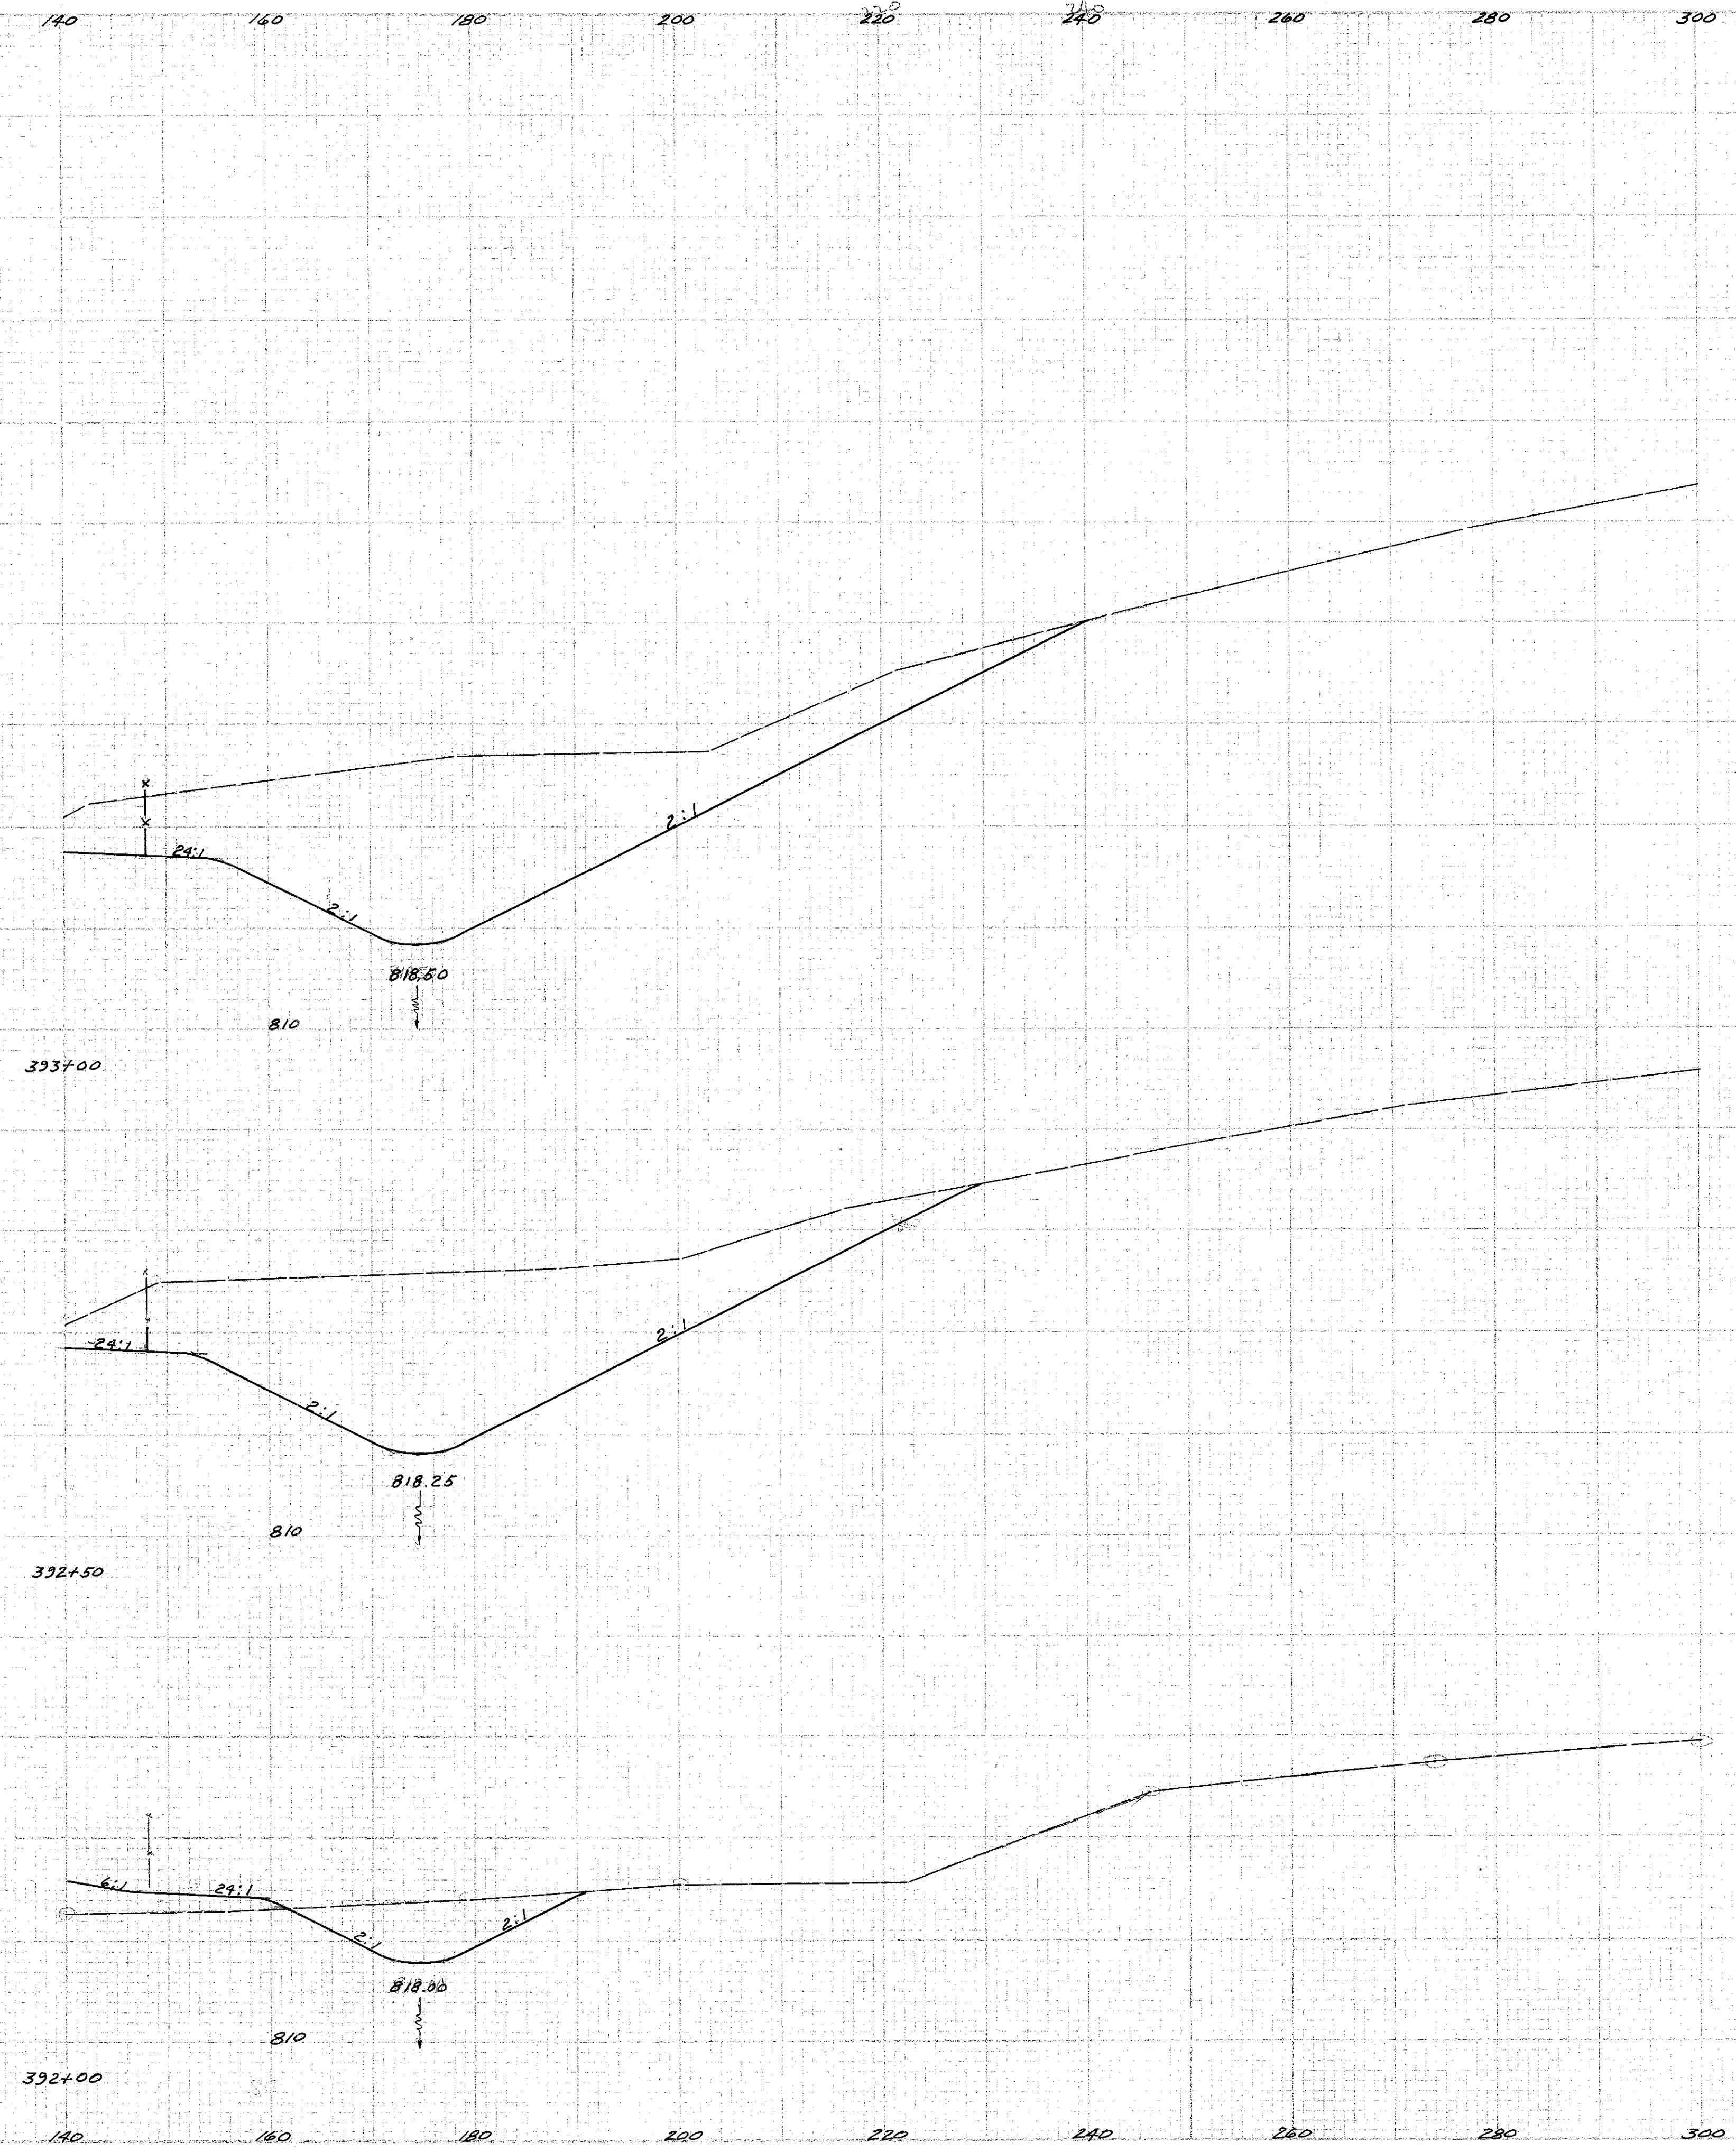

Areas 75, 79B  
R.M. 7-1038