


SEEDING
END WIDTH
Sq. Yds.

LAKE COUNTY
LAK-1-12.89

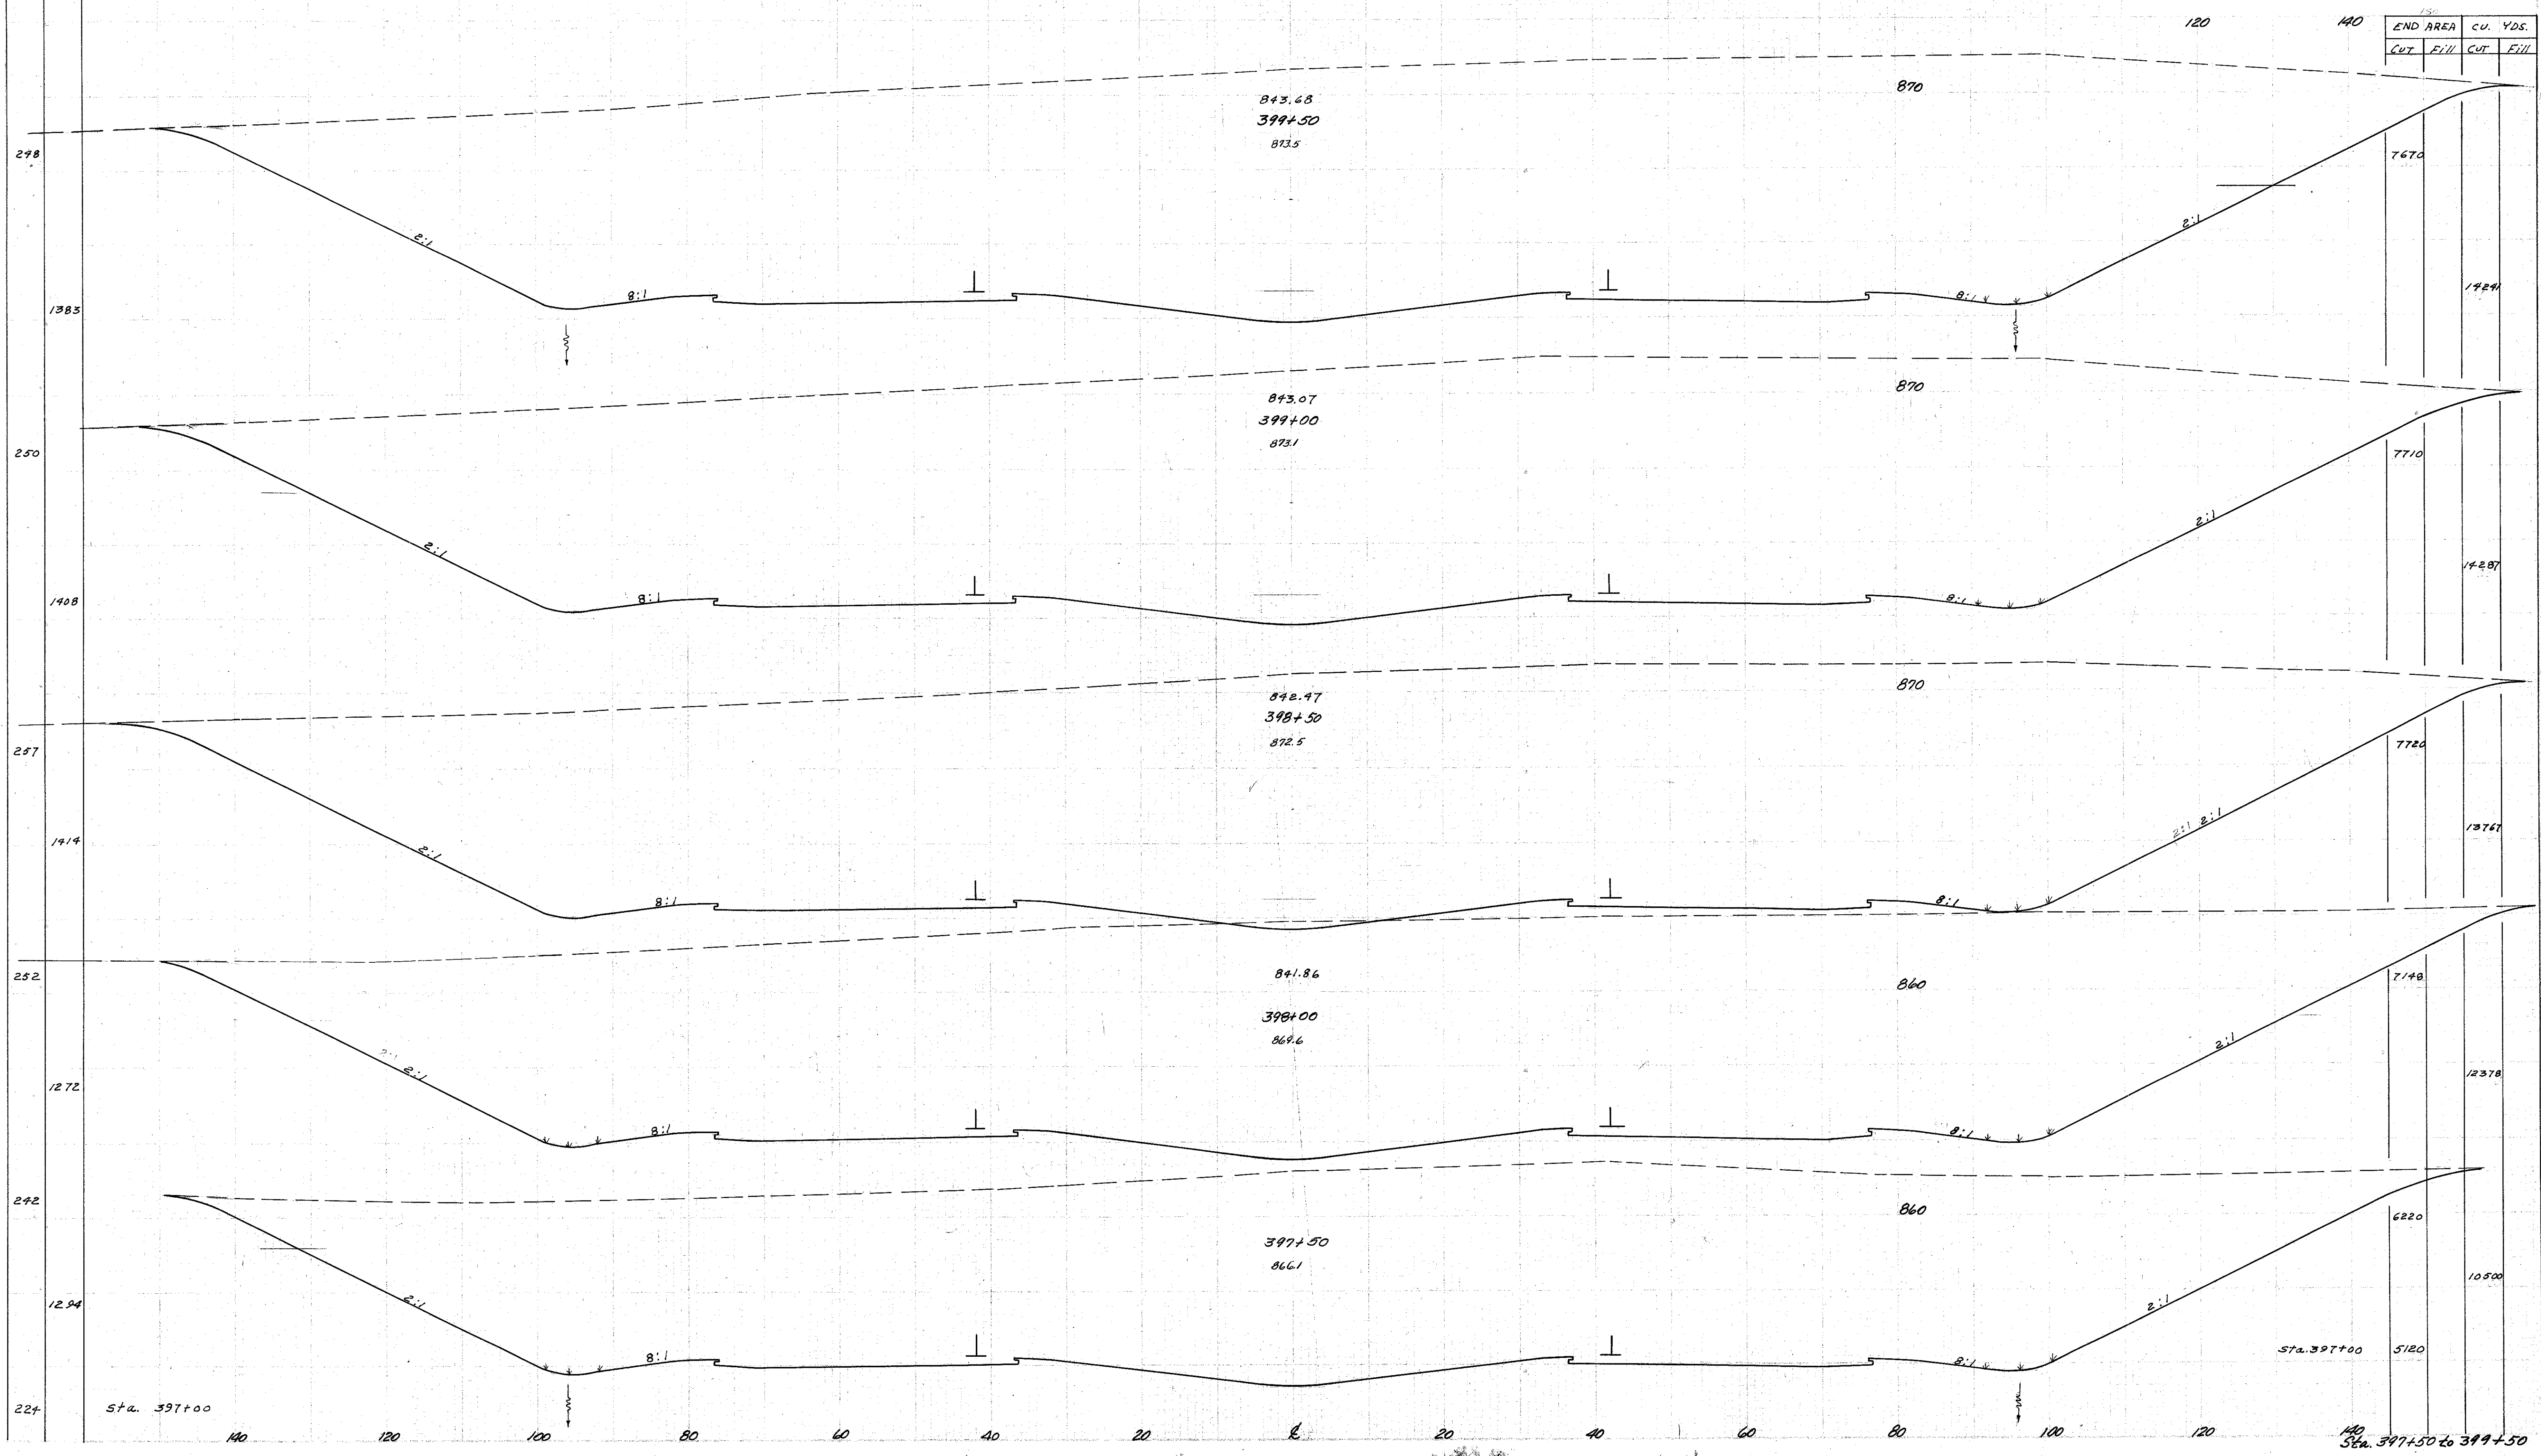

END AREA		CU. YDS.	
CUT	FILL	CUT	FILL

revised
FG

7/11

Sta. 397+00

Sta. 397+50 to 399+50