


SEEDING
END WIDTH
SO. YDS.

PROJECT: ACI-1103(21)
SHEET: 488 OF 488
DRAWING NO: 131

LAKE COUNTY
LAK-1-12.89

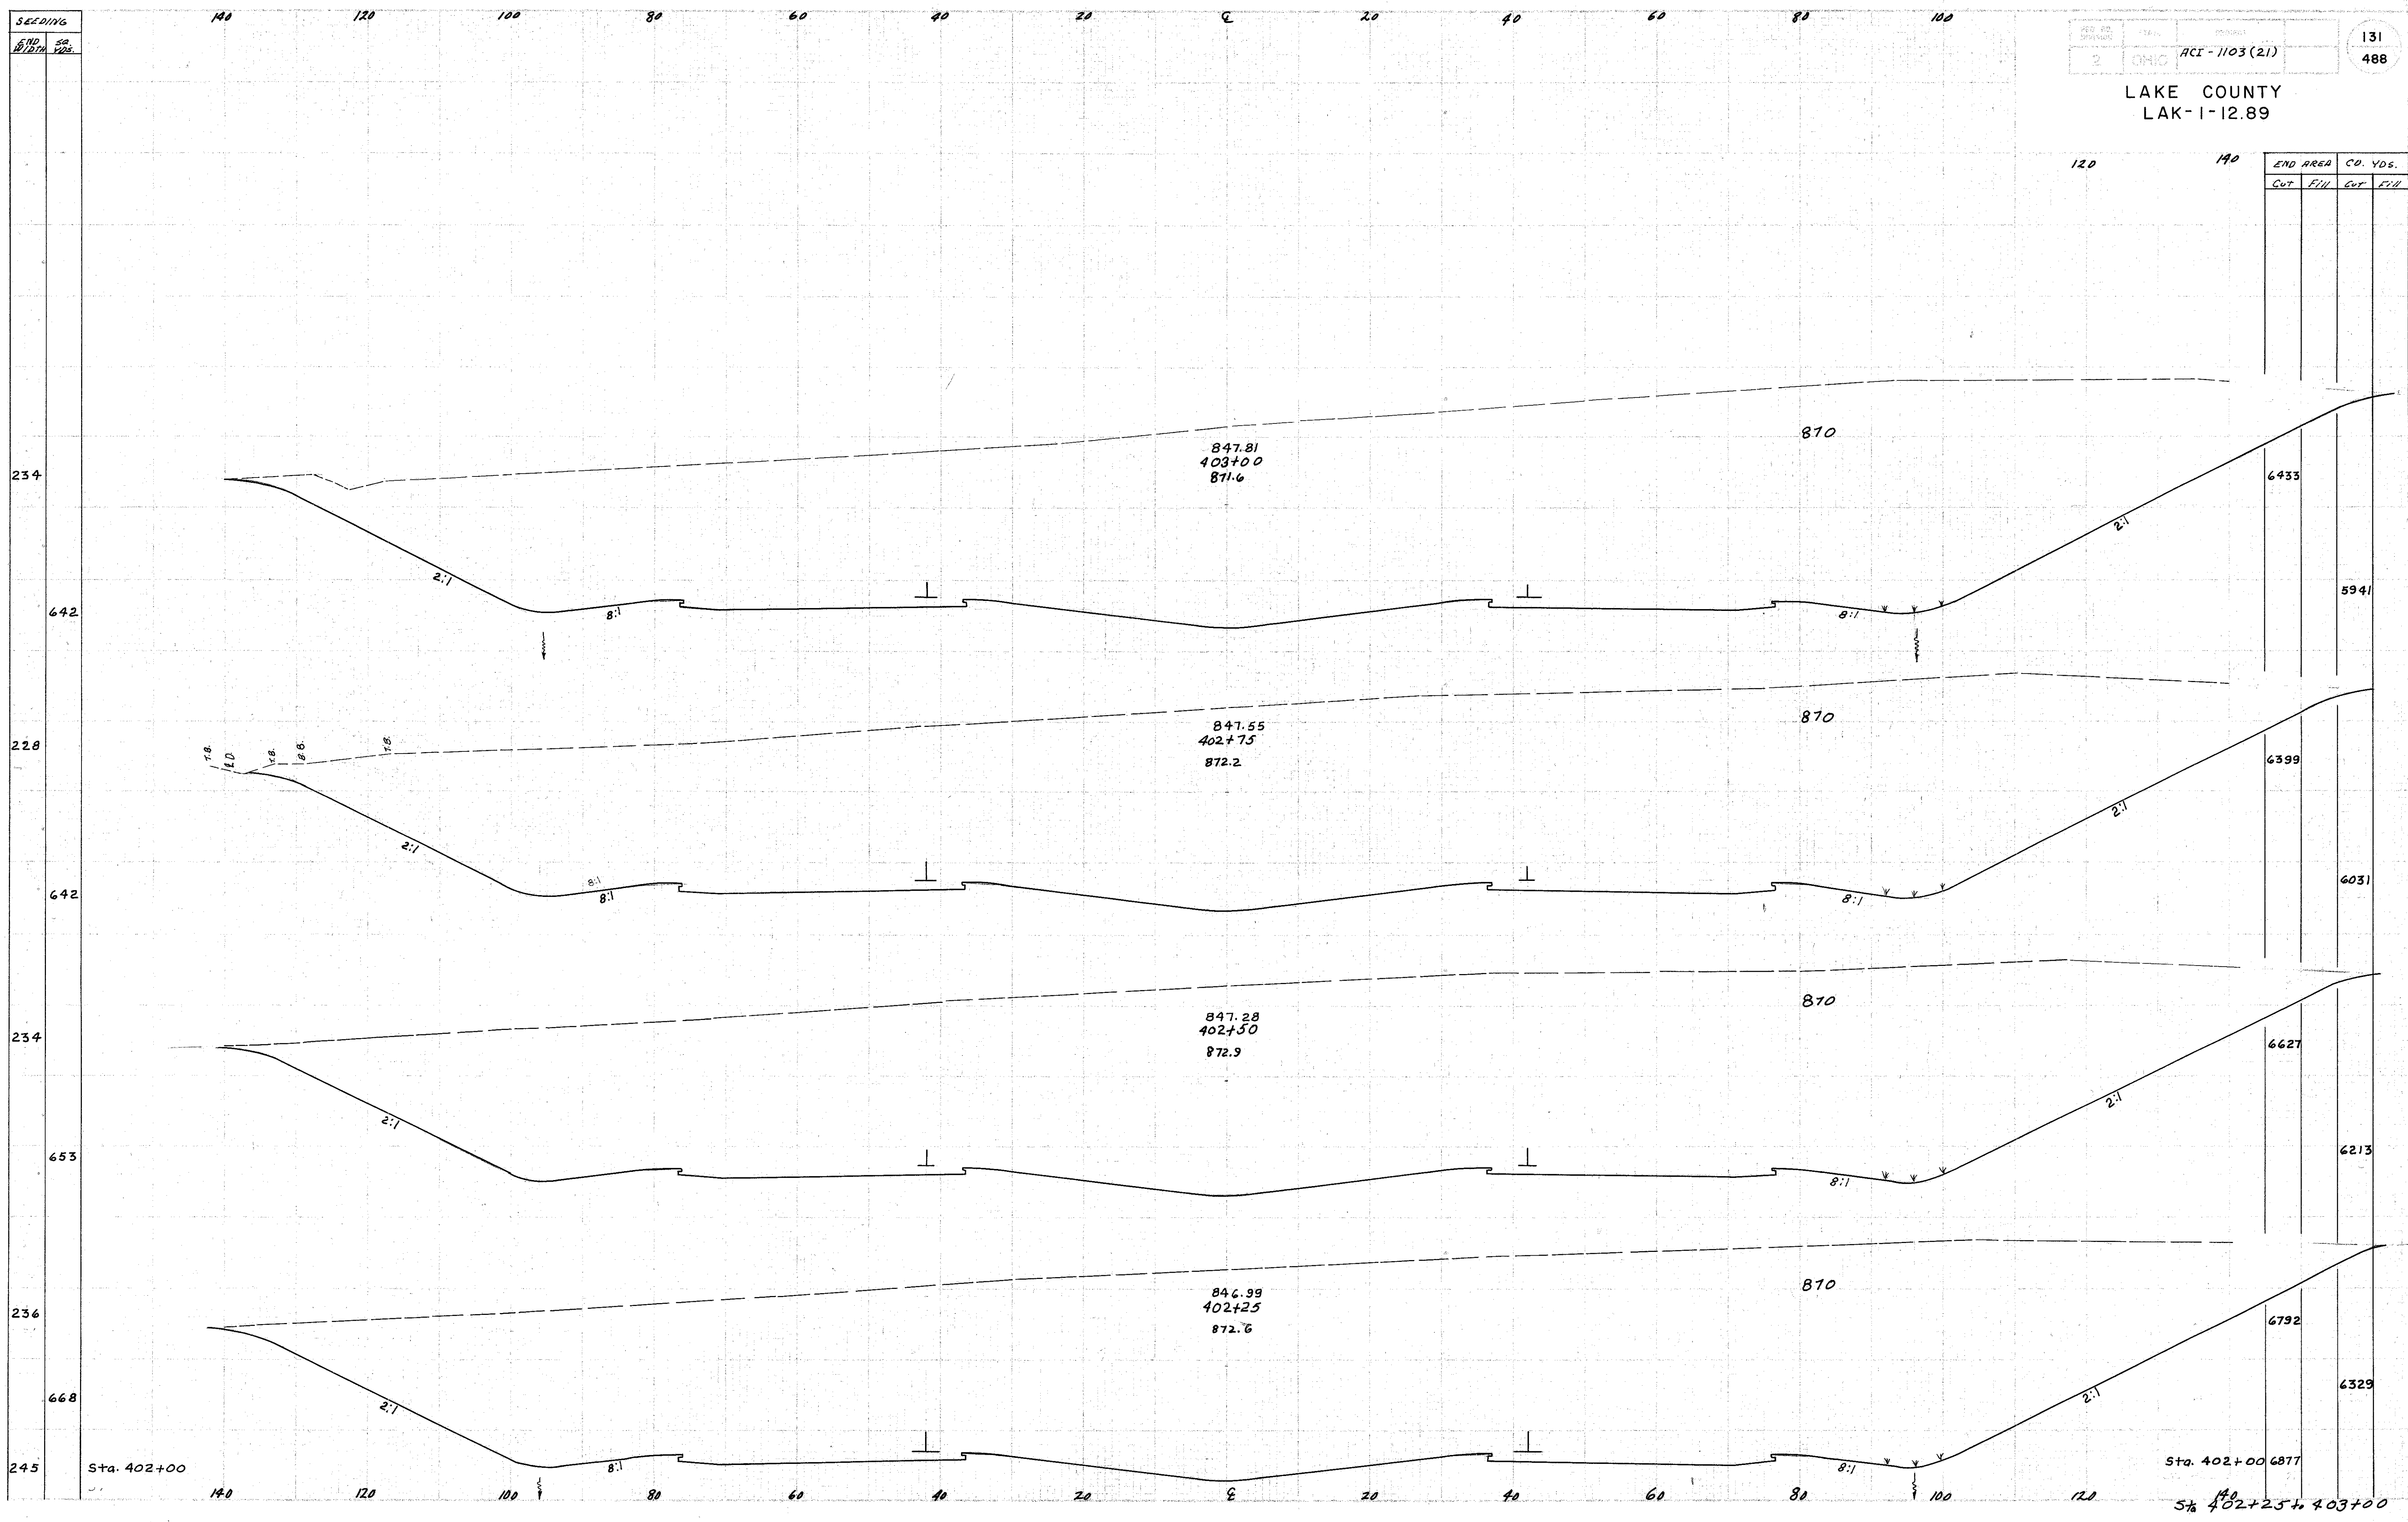

234
642
228
642
234
653
236
668
245

140 120 100 80 60 40 20 0 20 40 60 80 100

140 120 100 80 60 40 20 0 20 40 60 80 100

Sta. 402+00

Sta. 402+00 6877

Sta. 402+25 to 403+00

847.81
403+00
871.6

847.55
402+75
872.2

847.28
402+50
872.9

846.99
402+25
872.6

870

870

870

870

2:1

8:1

2:1

8:1

2:1

8:1

8:1

2:1

8:1

2:1

8:1

1:6

1:6

1:6

1:6

140

120

100

80

60

40

20

0

20

40

60

80

100

120

140