


SEEDING 140 120 100 80 60 40 20 0 20 40 60 80 100

LAKE COUNTY  
LAK-1-12.89

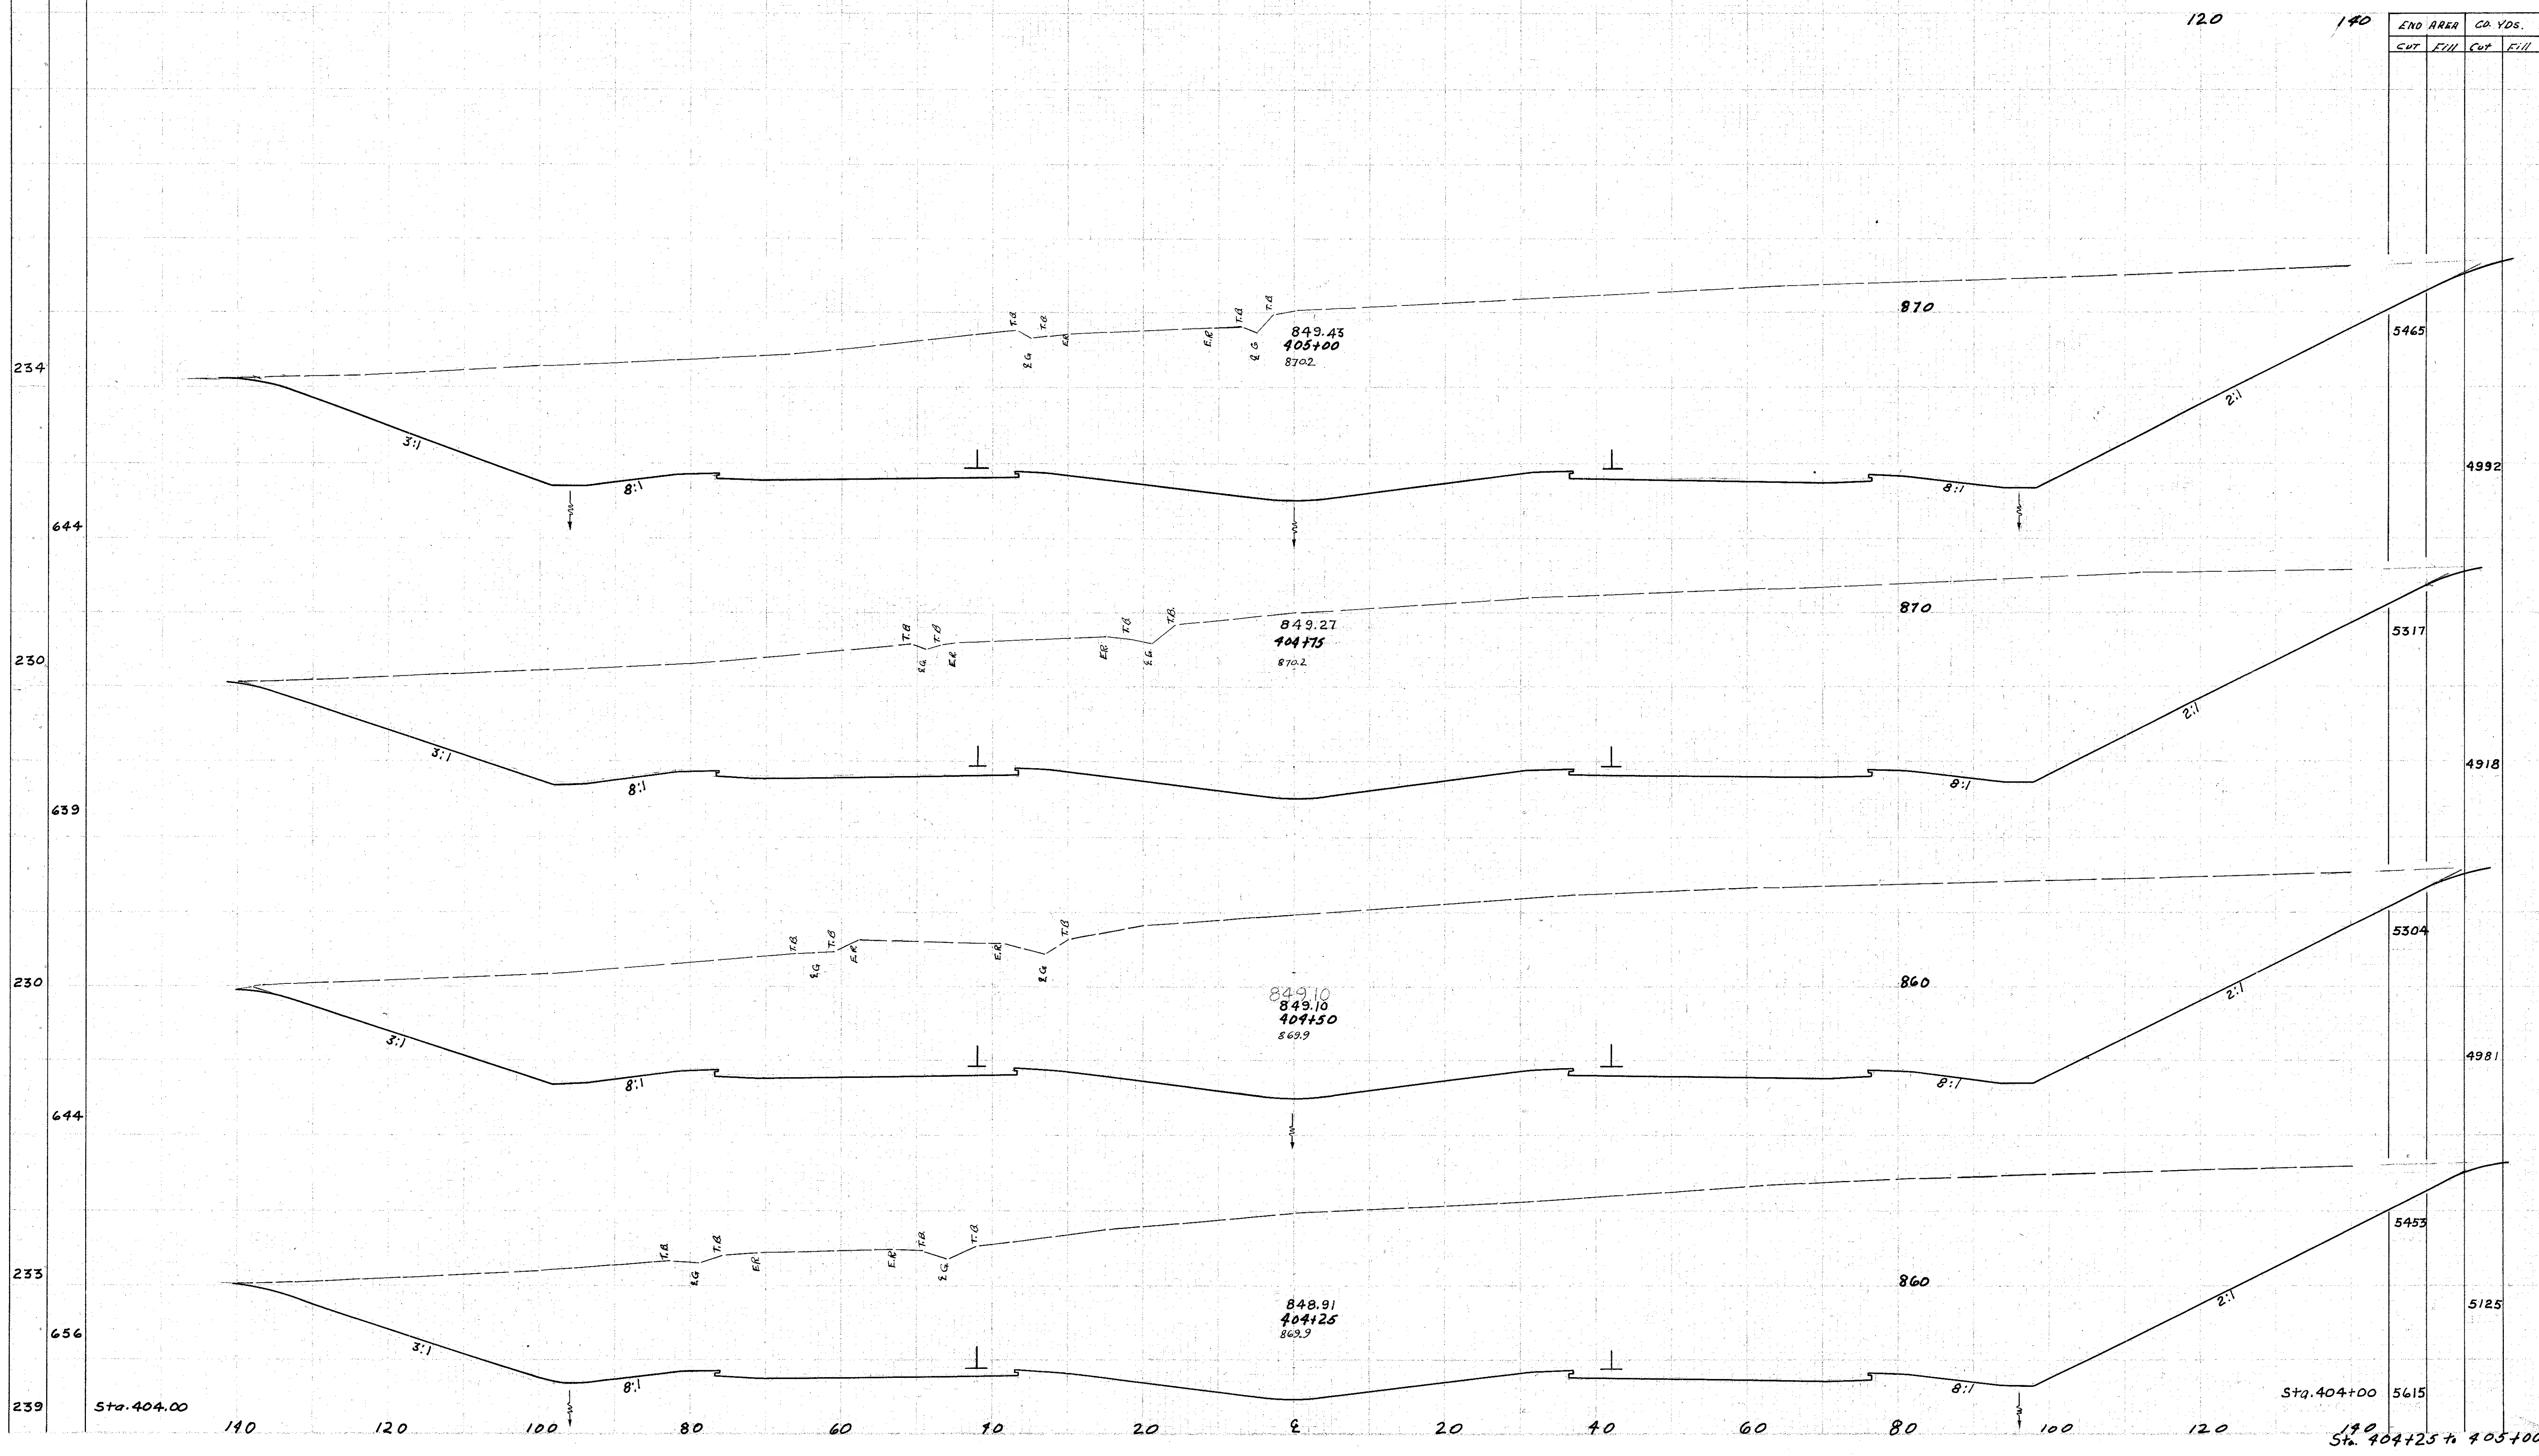

END AREA		CO. YDS.	
CUT	FILL	CUT	FILL
5465	4992	5317	4918
5304	4981	5453	5125

Sta. 404.00

Sta. 404+00

Sta. 404+25 to 405+00