


SEEDING 140 120 100 80 60 40 20 0 20 40 60 80 100

LAKE COUNTY  
LAK-1-12.89

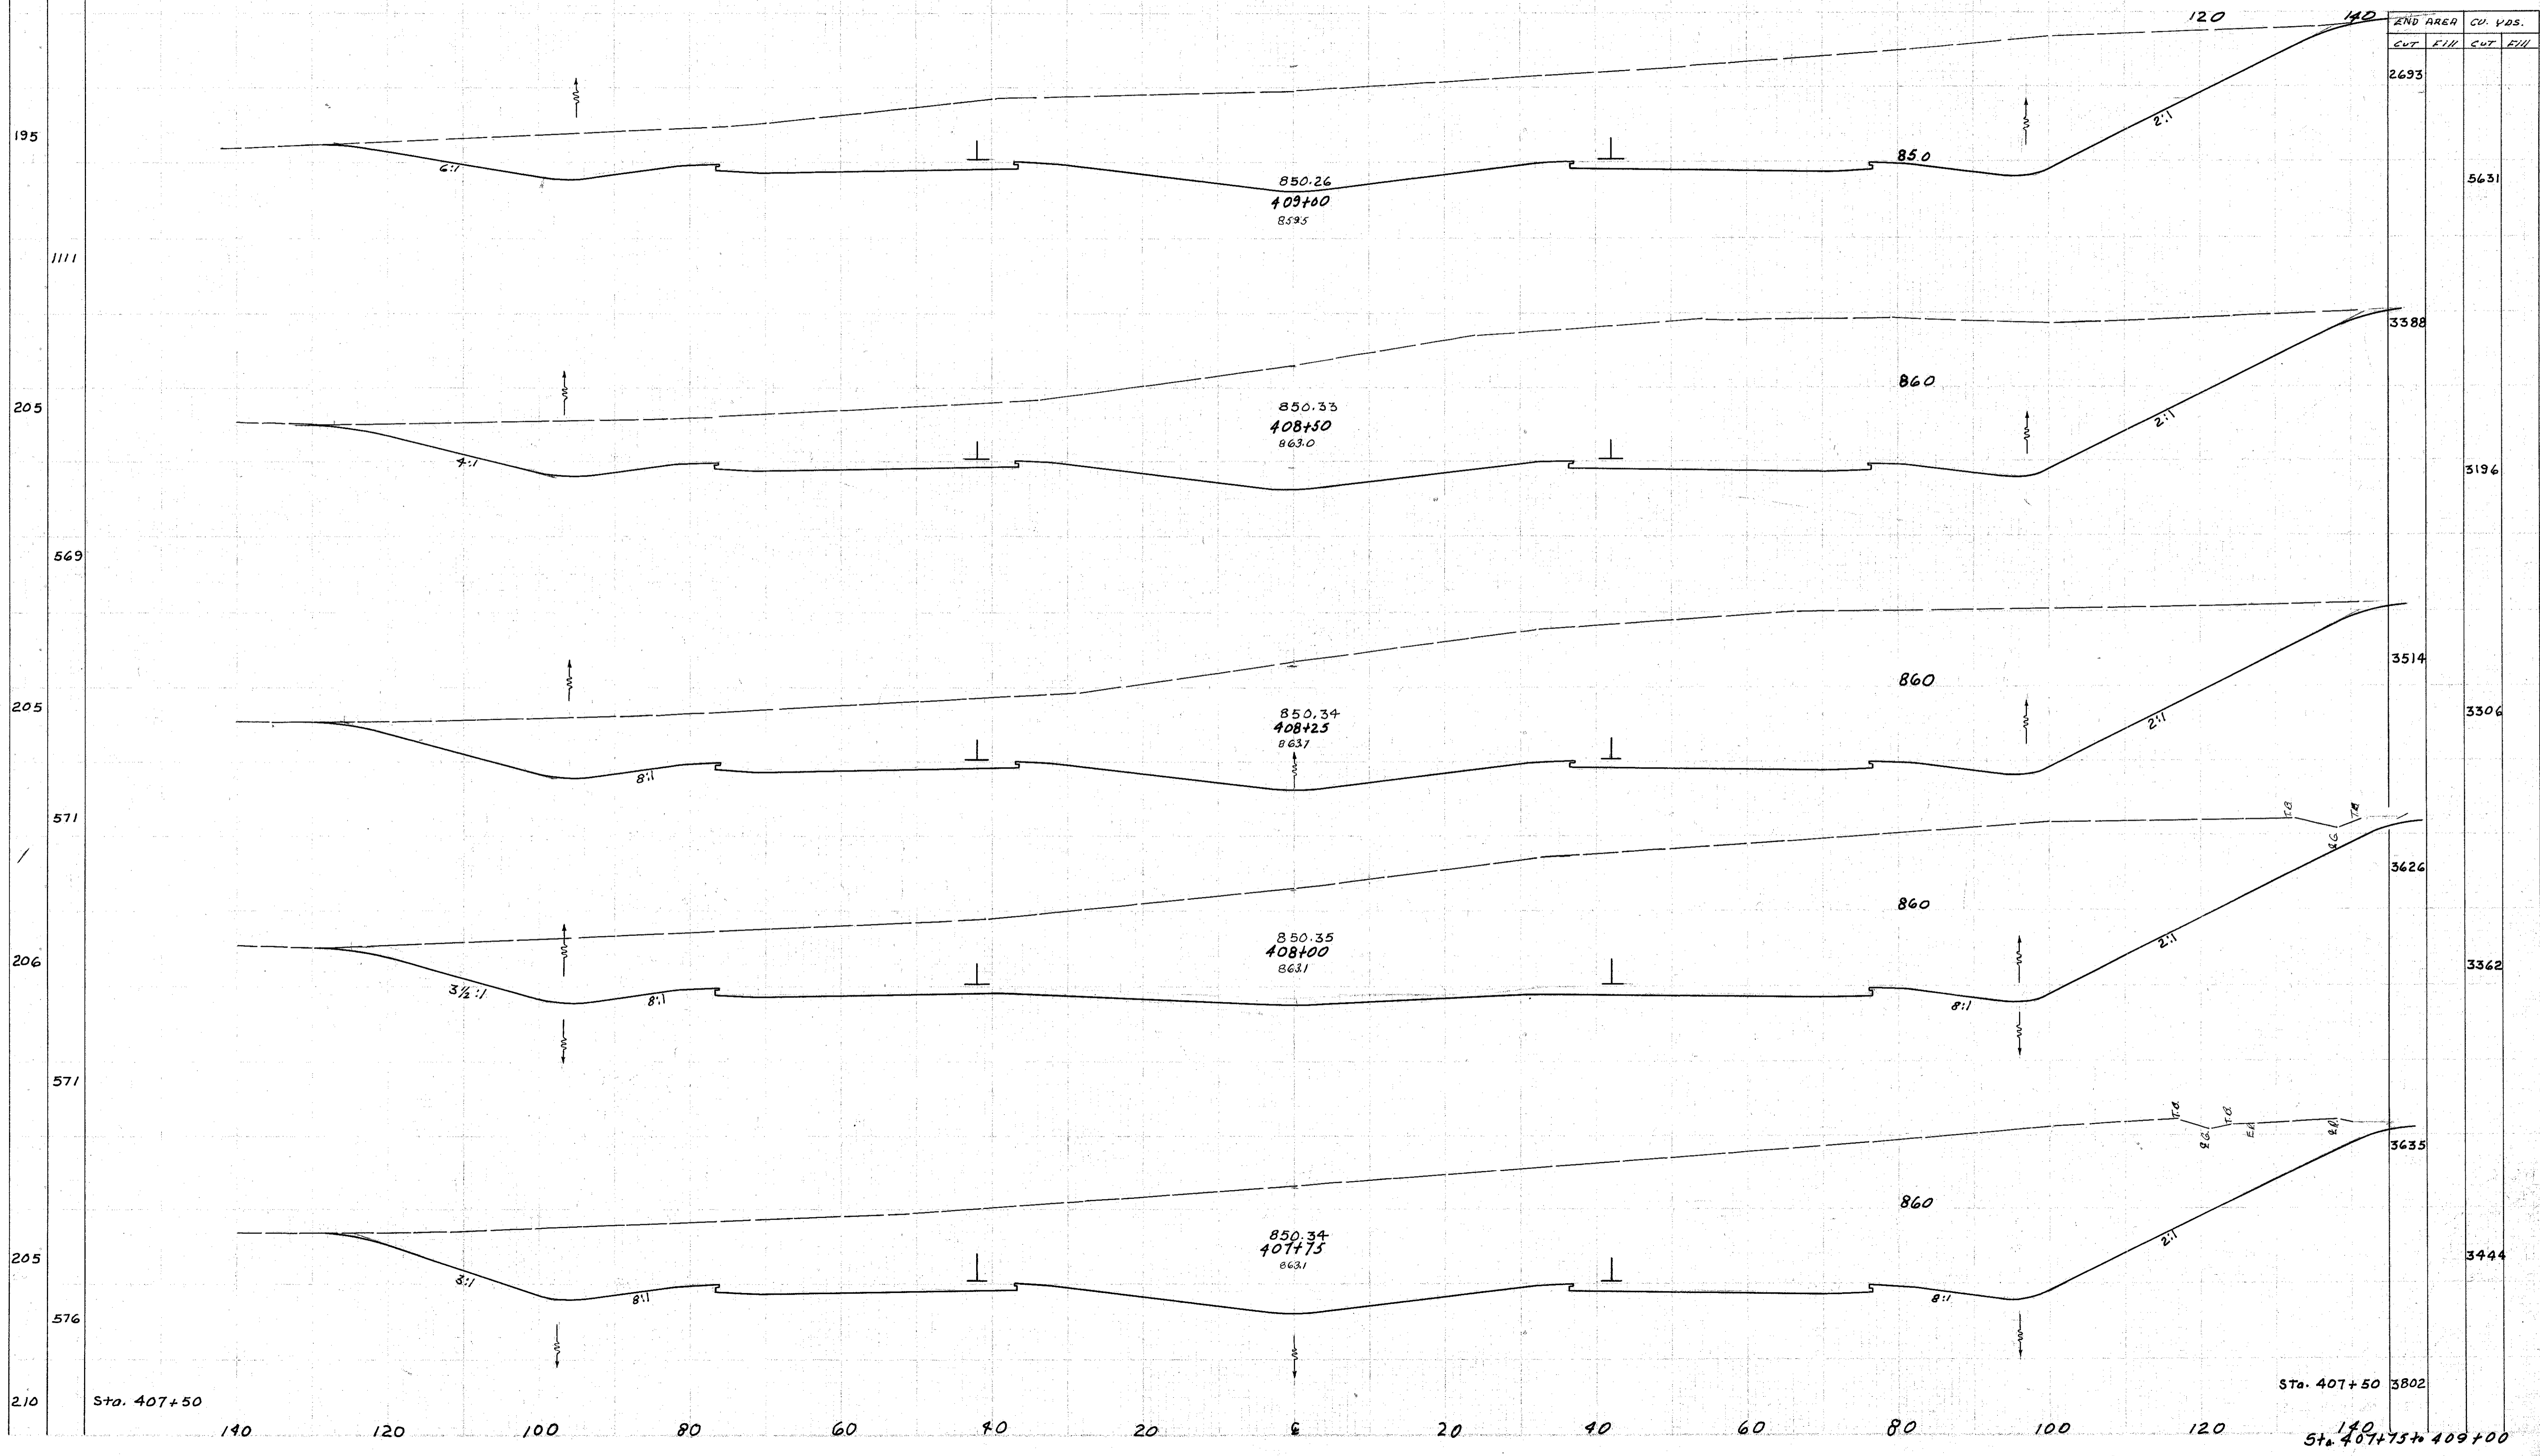

END AREA		CU. YDS.	
CUT	FILL	CUT	FILL
2693			5631
	3388		3196
	3514		3506
	3626		3362
	3435		3444

Sta. 407+50

Sta. 407+50

Sta. 407+75 to 409+00