


SEEDING

140 120 100 80 60 40 20 E 20 40 60 80 100

ACI-1103 (21)

138  
488

LAKE COUNTY  
LAK-1-12.89

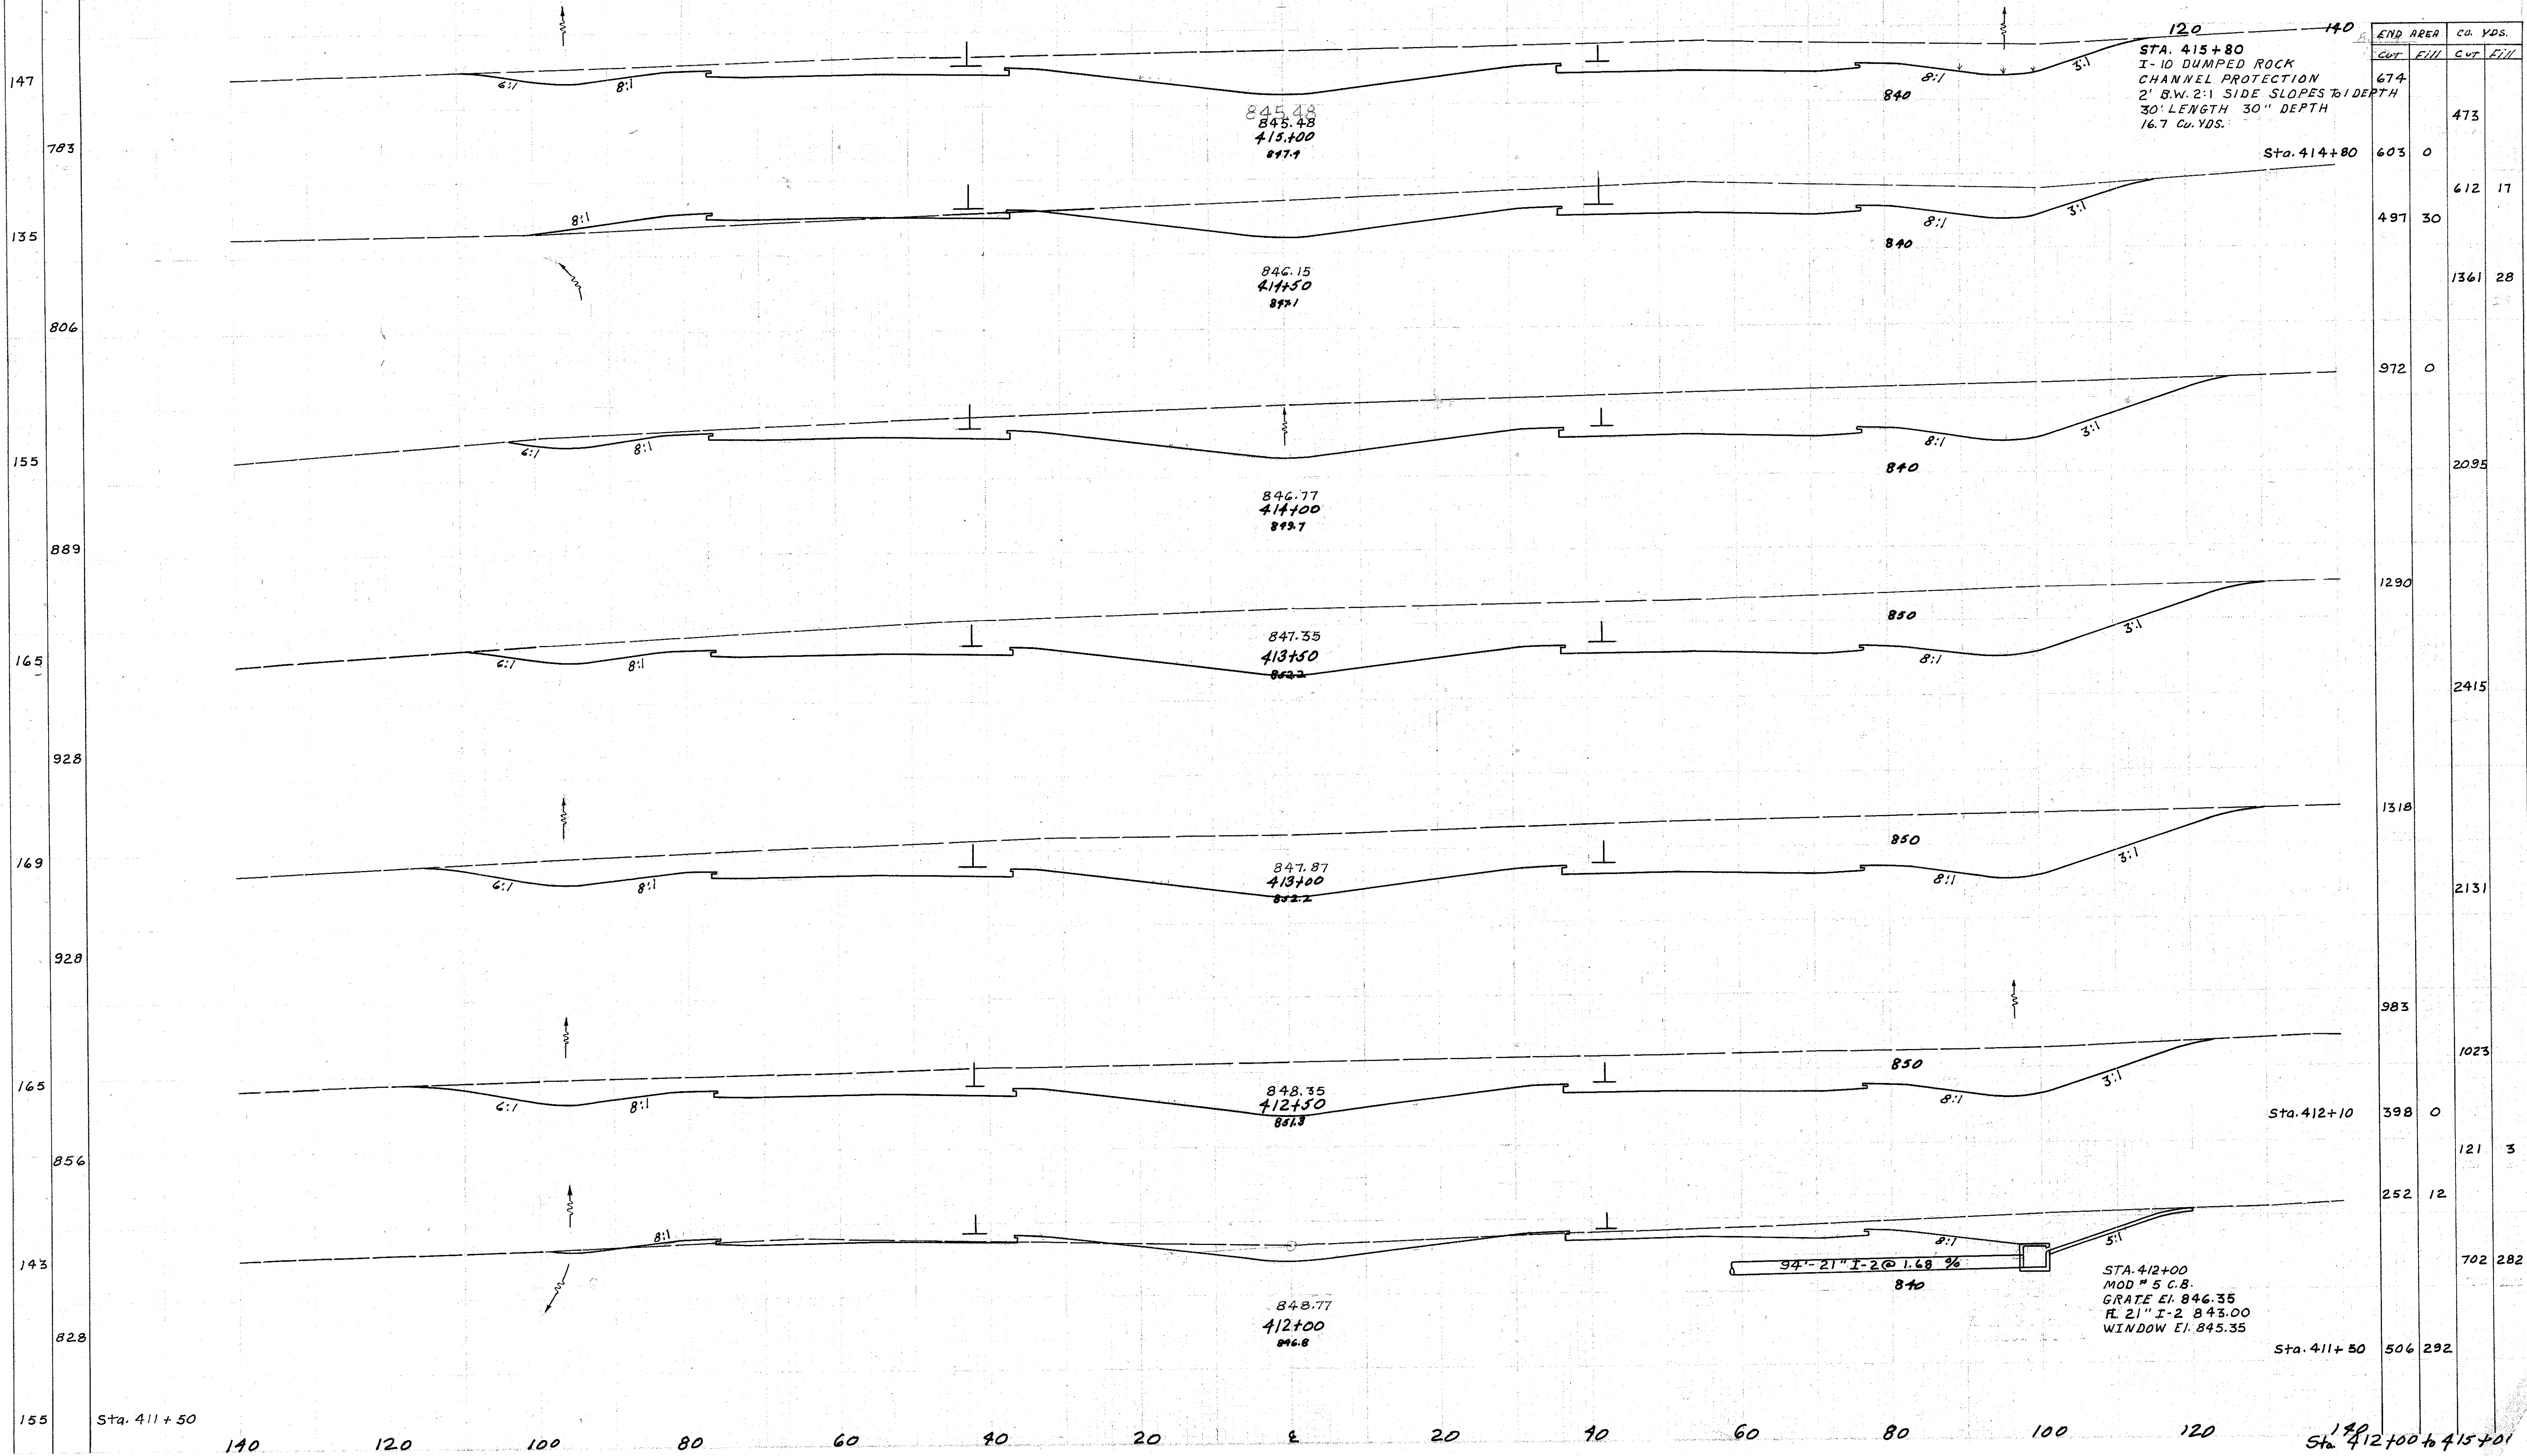

120 140  
 STA. 415+80  
 I-10 DUMPED ROCK  
 CHANNEL PROTECTION  
 2' B.W. 2:1 SIDE SLOPES TO DEPTH  
 30' LENGTH 30" DEPTH  
 16.7 CU. YDS.

STA. 412+00  
 MOD # 5 C.B.  
 GRATE EI. 846.35  
 FL 21" I-2 843.00  
 WINDOW EI. 845.35

94'-21" I-2 @ 1.68 %

155 Sta. 411+50

140 120 100 80 60 40 20 E 20 40 60 80 100 120

140 Sta. 412+00 to 415+01