


SEEDING 140 120 100 80 60 40 20 0 20 40 60 80 100

LAKE COUNTY
LAK-1-12.89

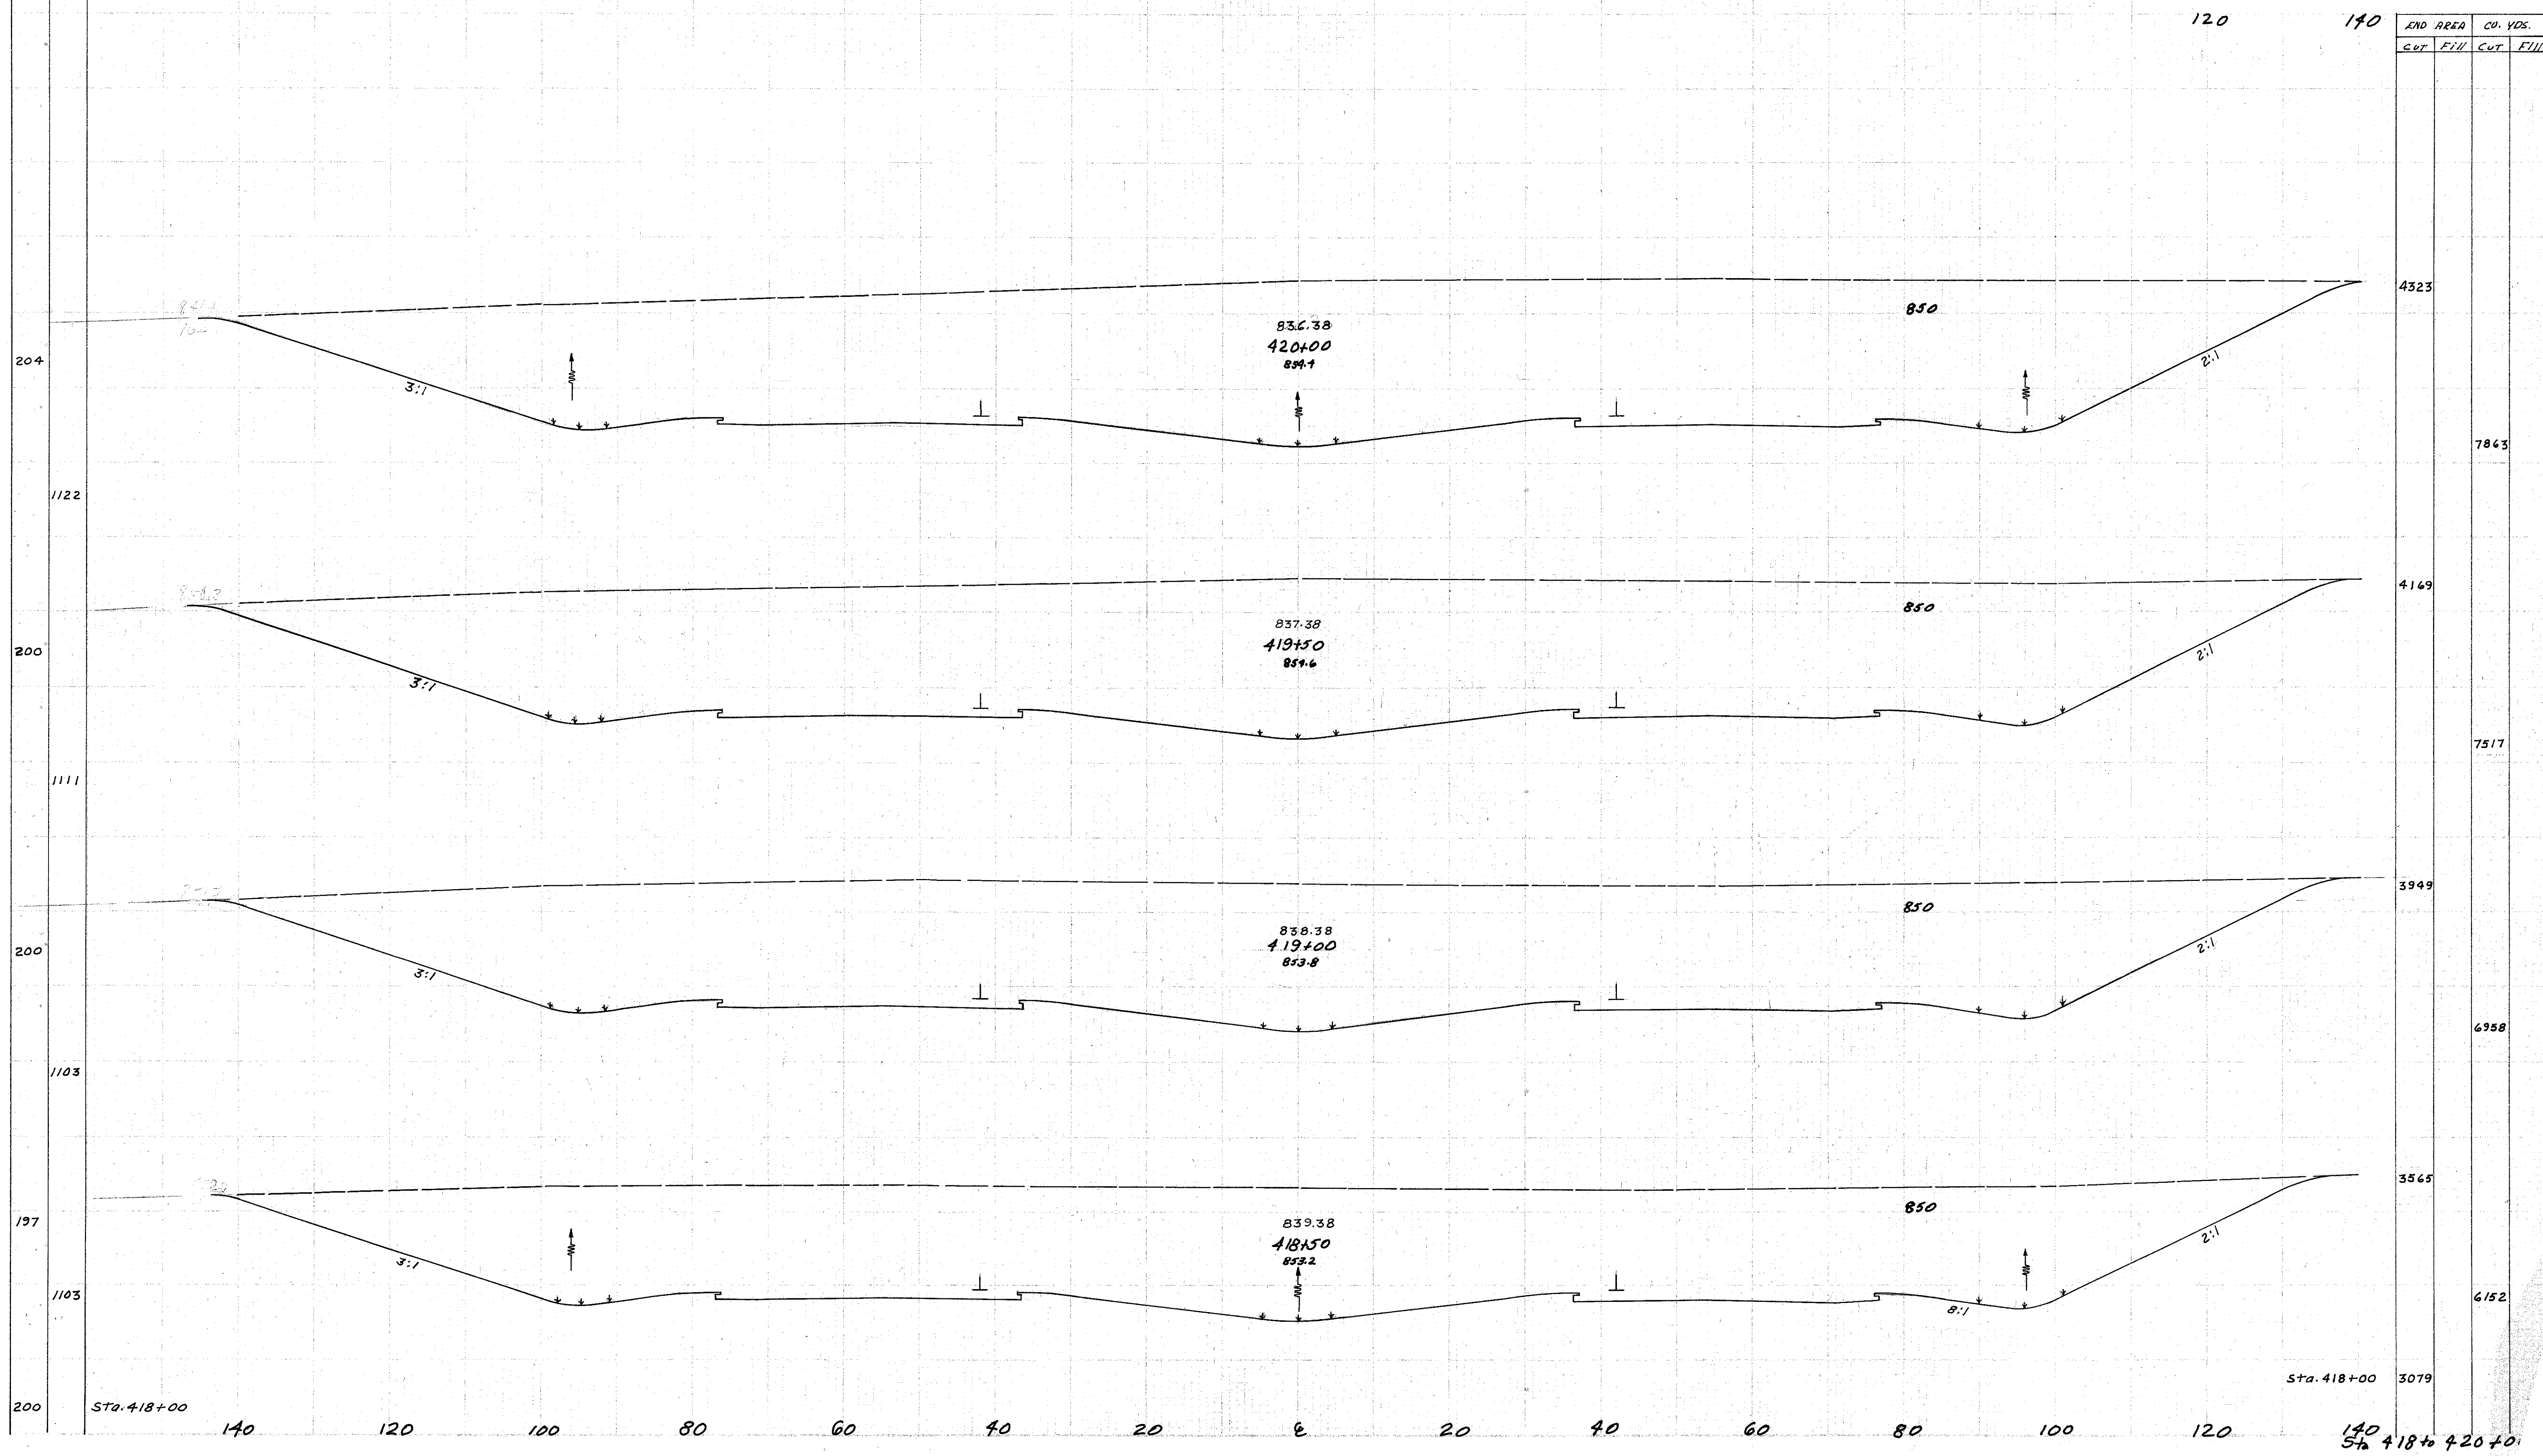

END AREA		CU. YDS.	
CUT	FILL	CUT	FILL

4323			
7863			
4169			
7517			
3949			
6958			
3565			
6152			
3079			

Sta. 418+00

Sta. 418+00

Sta. 418 to 420+00