

SEEDING
END WIDTH
50
25


140 120 100 80 60 40 20 E 20 40 60 80 100

PRO. NO.	STATE	PROJECT	144
2	OHIO	ACI-1103 (21)	488

LAKE COUNTY
LAK - I - 12.89

120 140

END AREA		CU. YDS.	
CUT	FILL	CUT	FILL

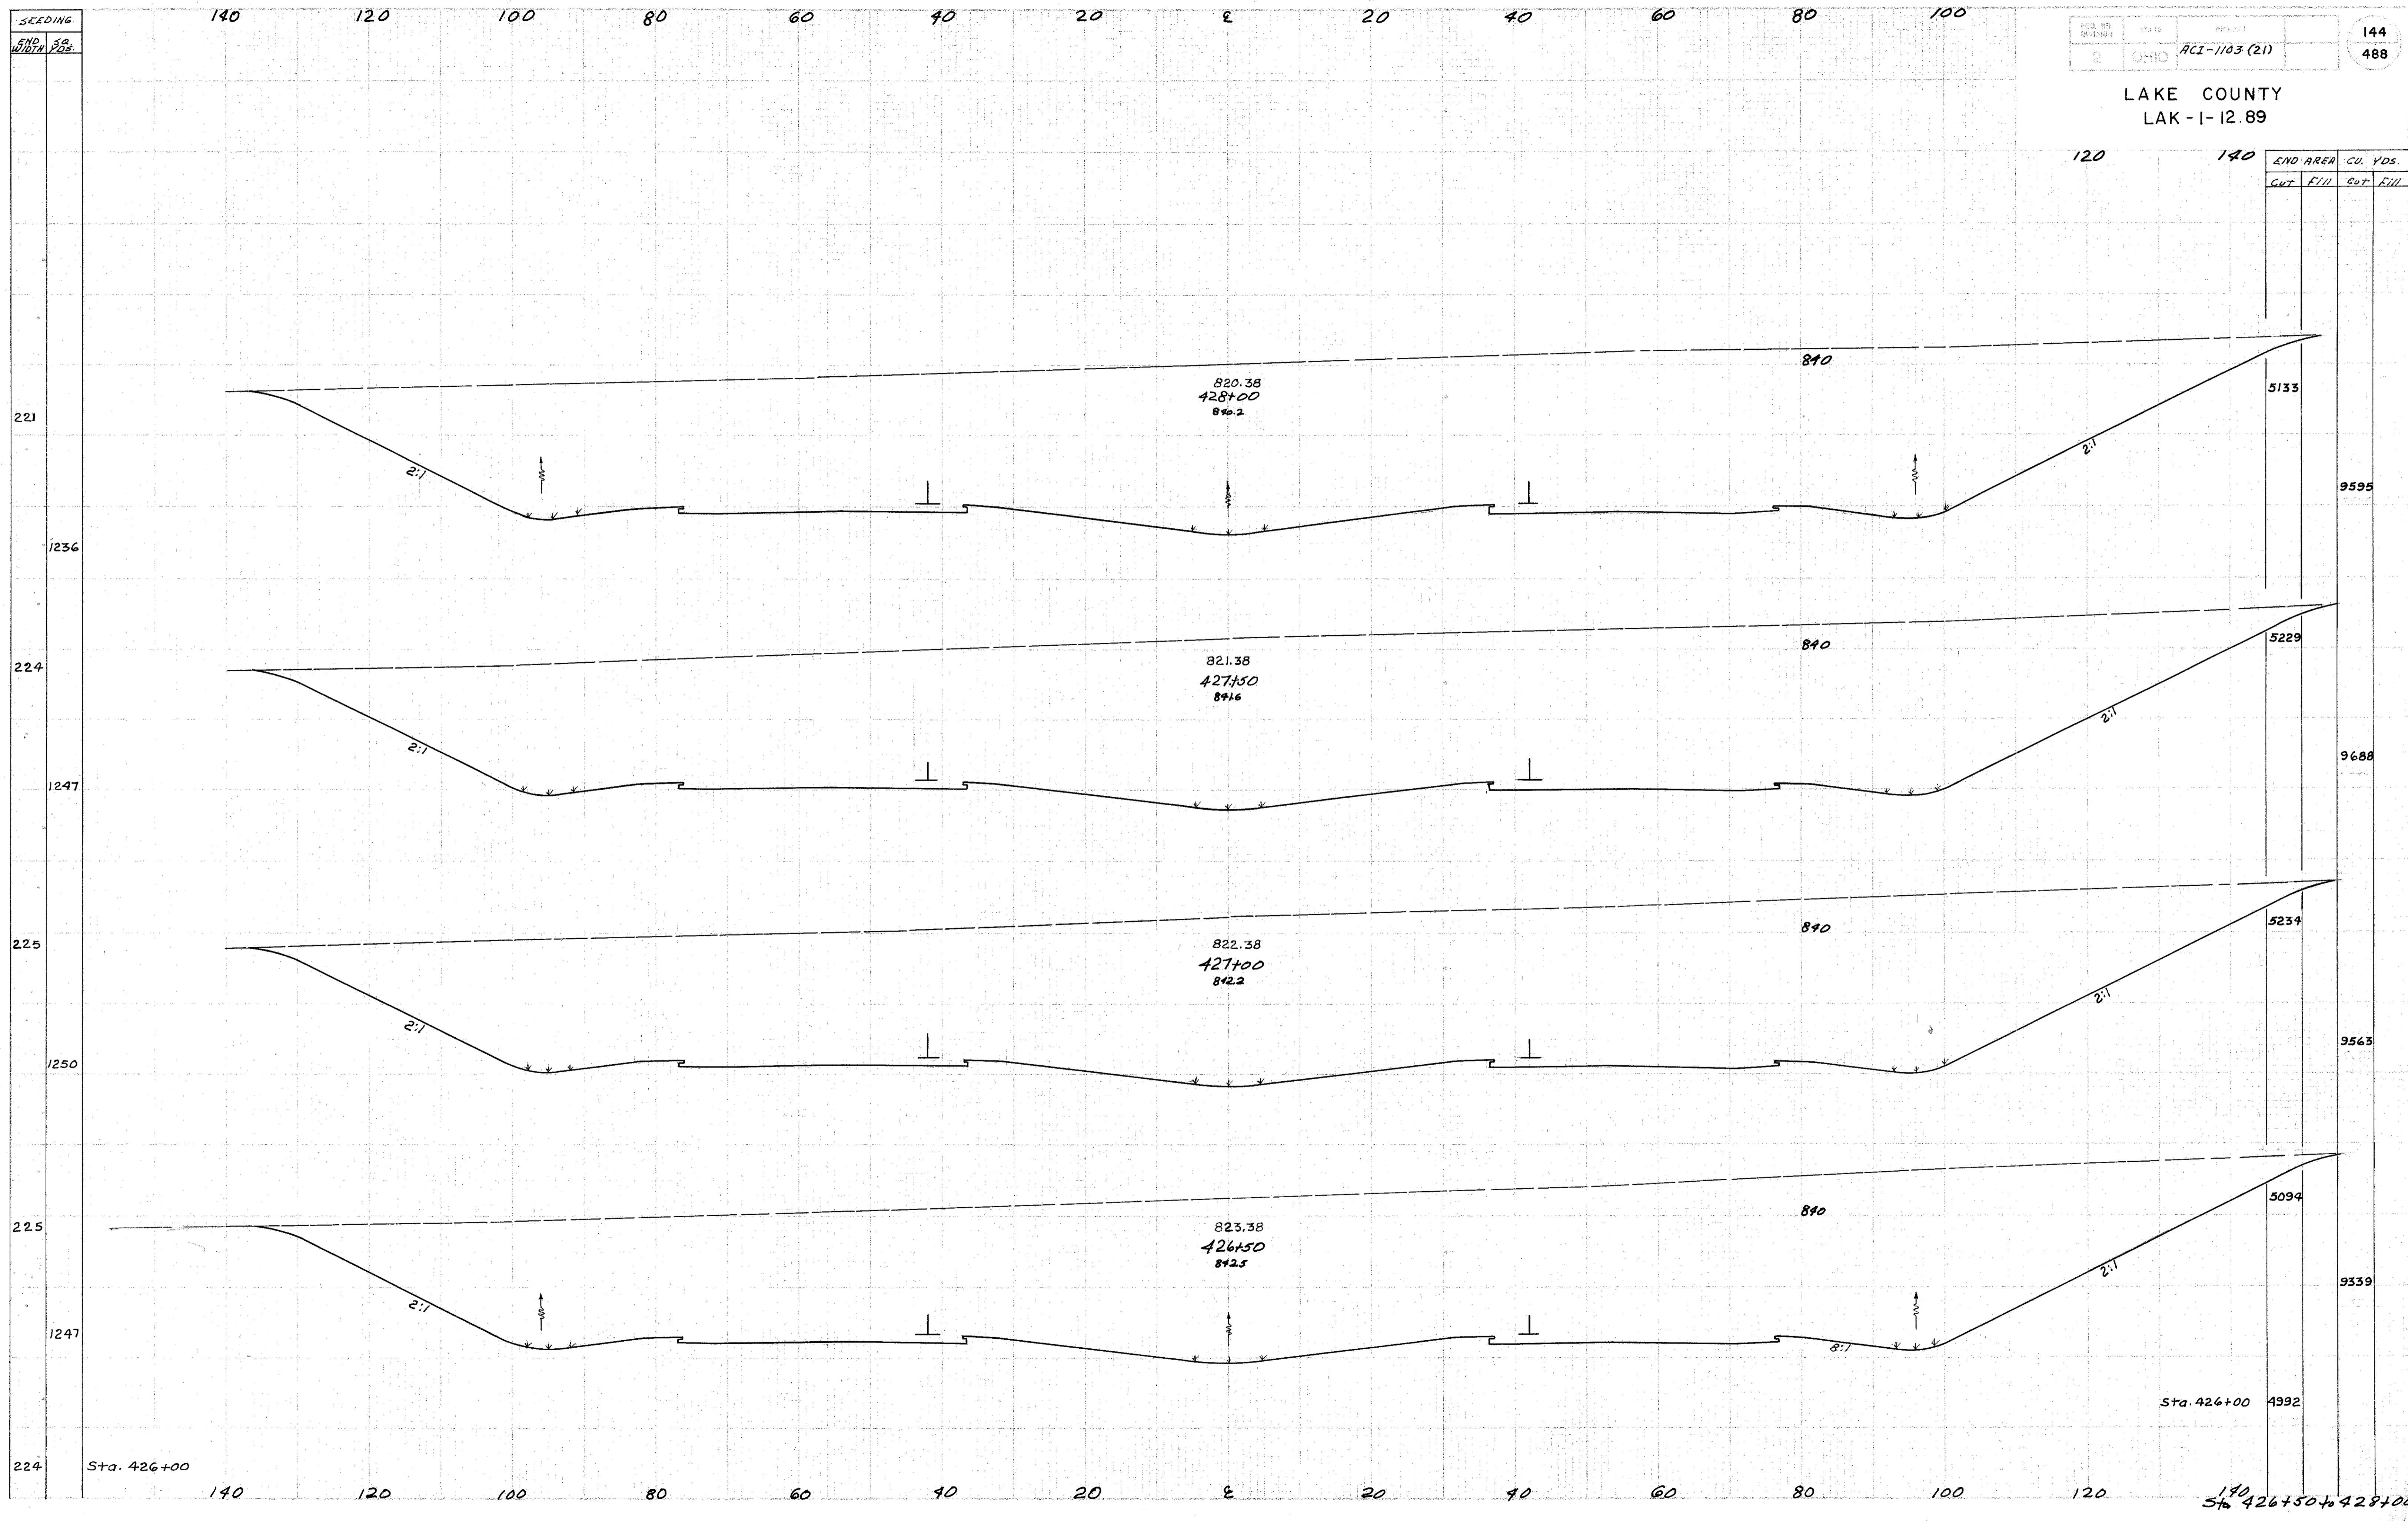

Sta. 426+00 4992

Sta. 426+00

140
Sta. 426+50 to 428+00