


SEEDING
END WIDTH
172.5

140 120 100 80 60 40 20 0 20 40 60 80 100

LAKE COUNTY
LAK-1-12.89

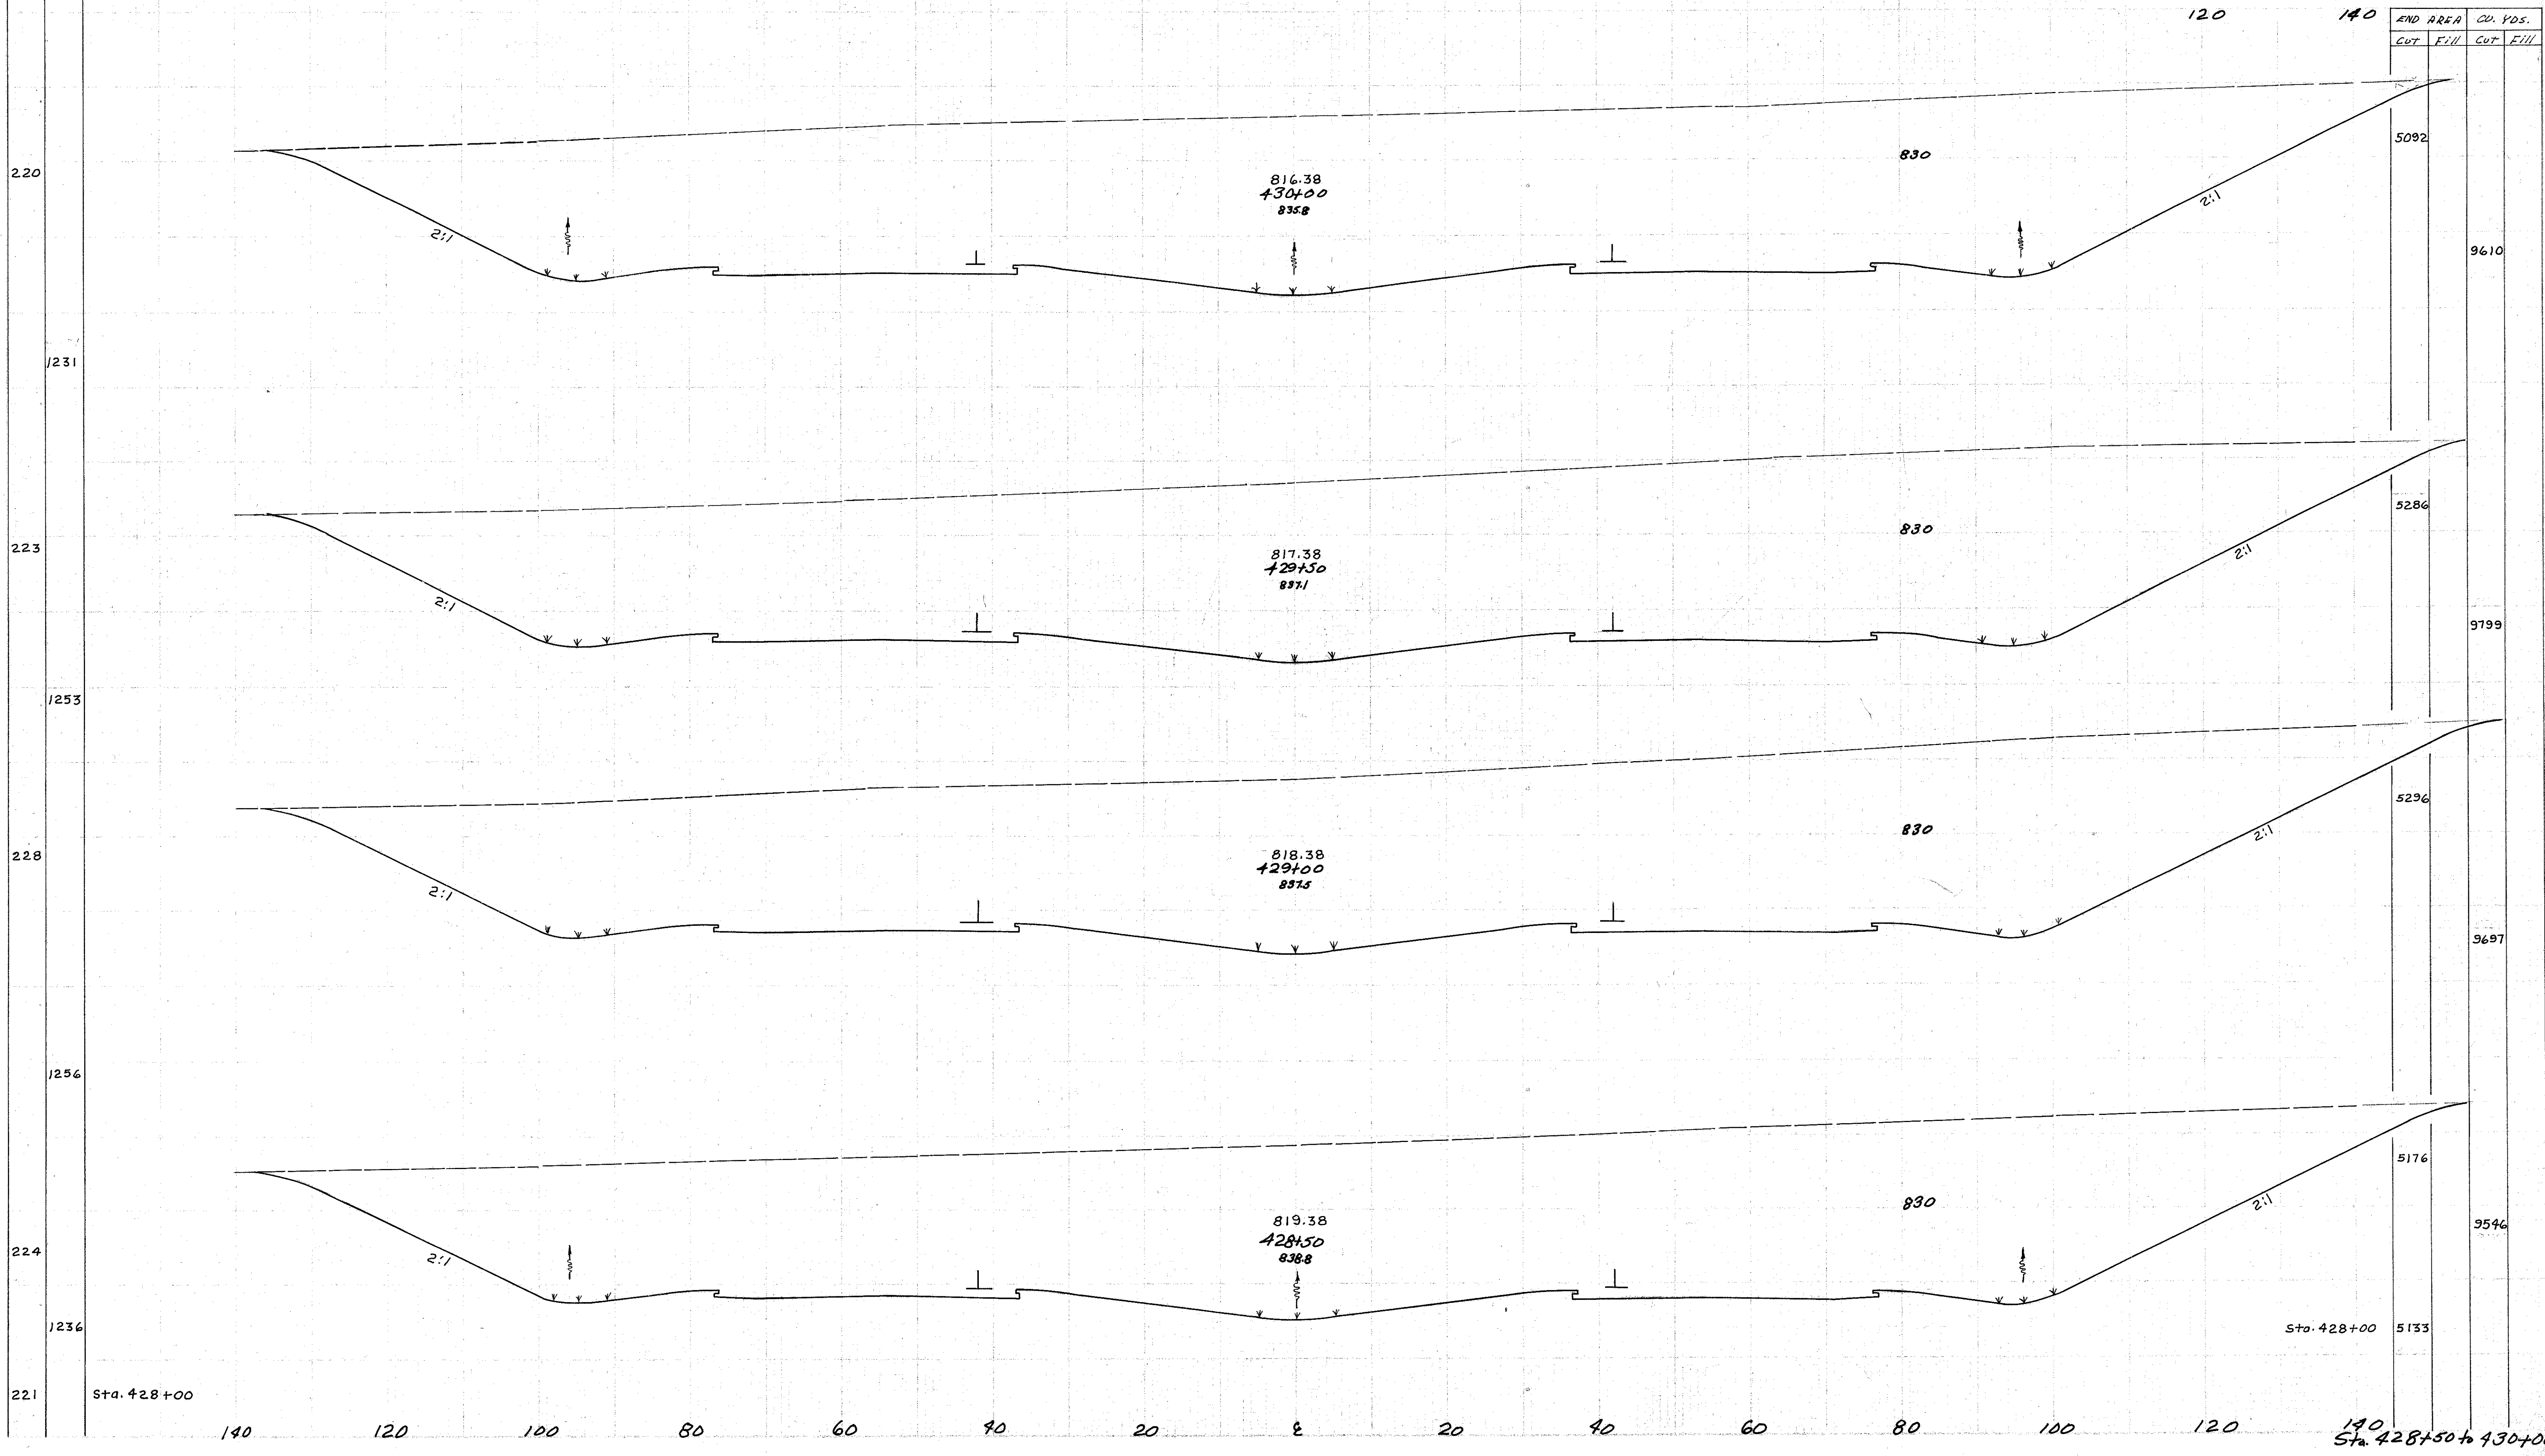

END AREA		CU. YDS.	
Cut	Fill	Cut	Fill

5092		9610	
5286		9799	
5296		9697	
5176		9546	
5133			

Sta. 428+00

Sta. 428+00

Sta. 428+50 to 430+00