


SEEDING
END WIDTH SQ. POS.

140 120 100 80 60 40 20 0 20 40 60 80 100

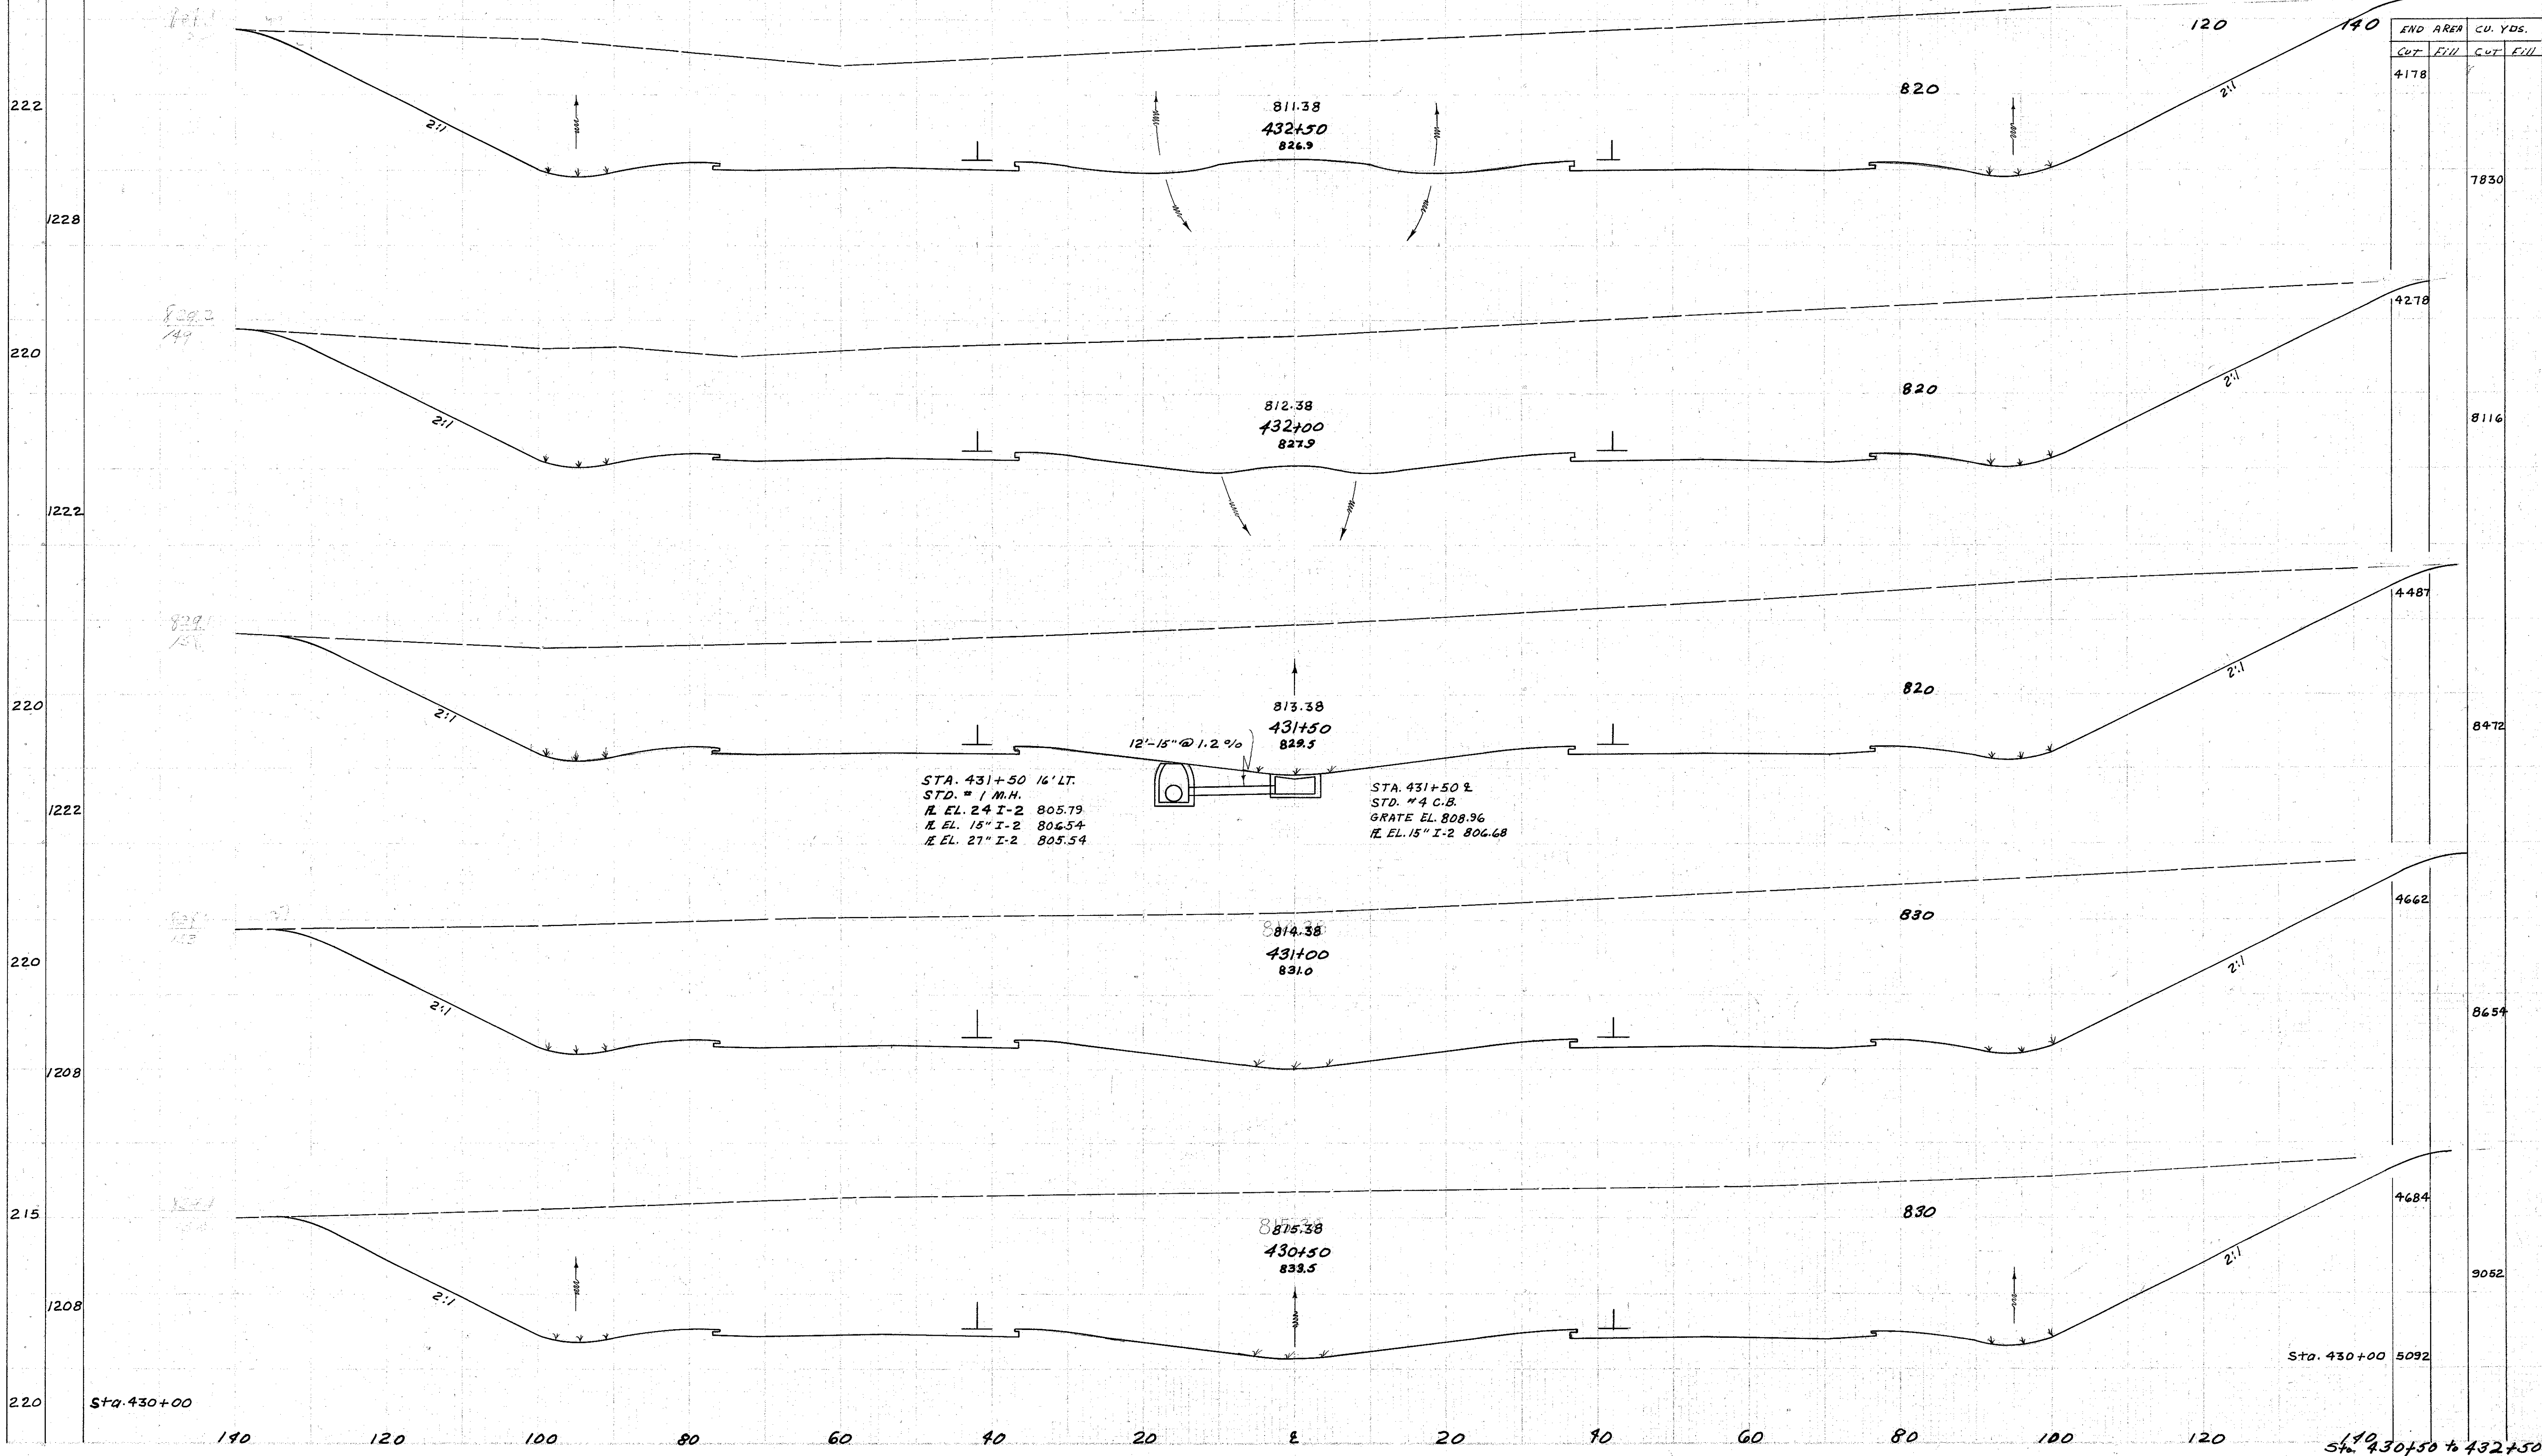

END AREA		CU. YDS.	
CUT	FILL	CUT	FILL
4178			7830
			8116
			8472
			8654
			9052

Sta. 430+00

Sta. 430+00 5092

Sta. 430+50 to 432+50