

SEEDING
END AREA
CU. YDS.

140 120 100 80 60 40 20 E 20 40 60 80 100


2 OHIO ACI-1103 (21)

152
488

LAKE COUNTY
LAK-1-12.89

120 140

END AREA		CU. YDS.	
CUT	FILL	CUT	FILL

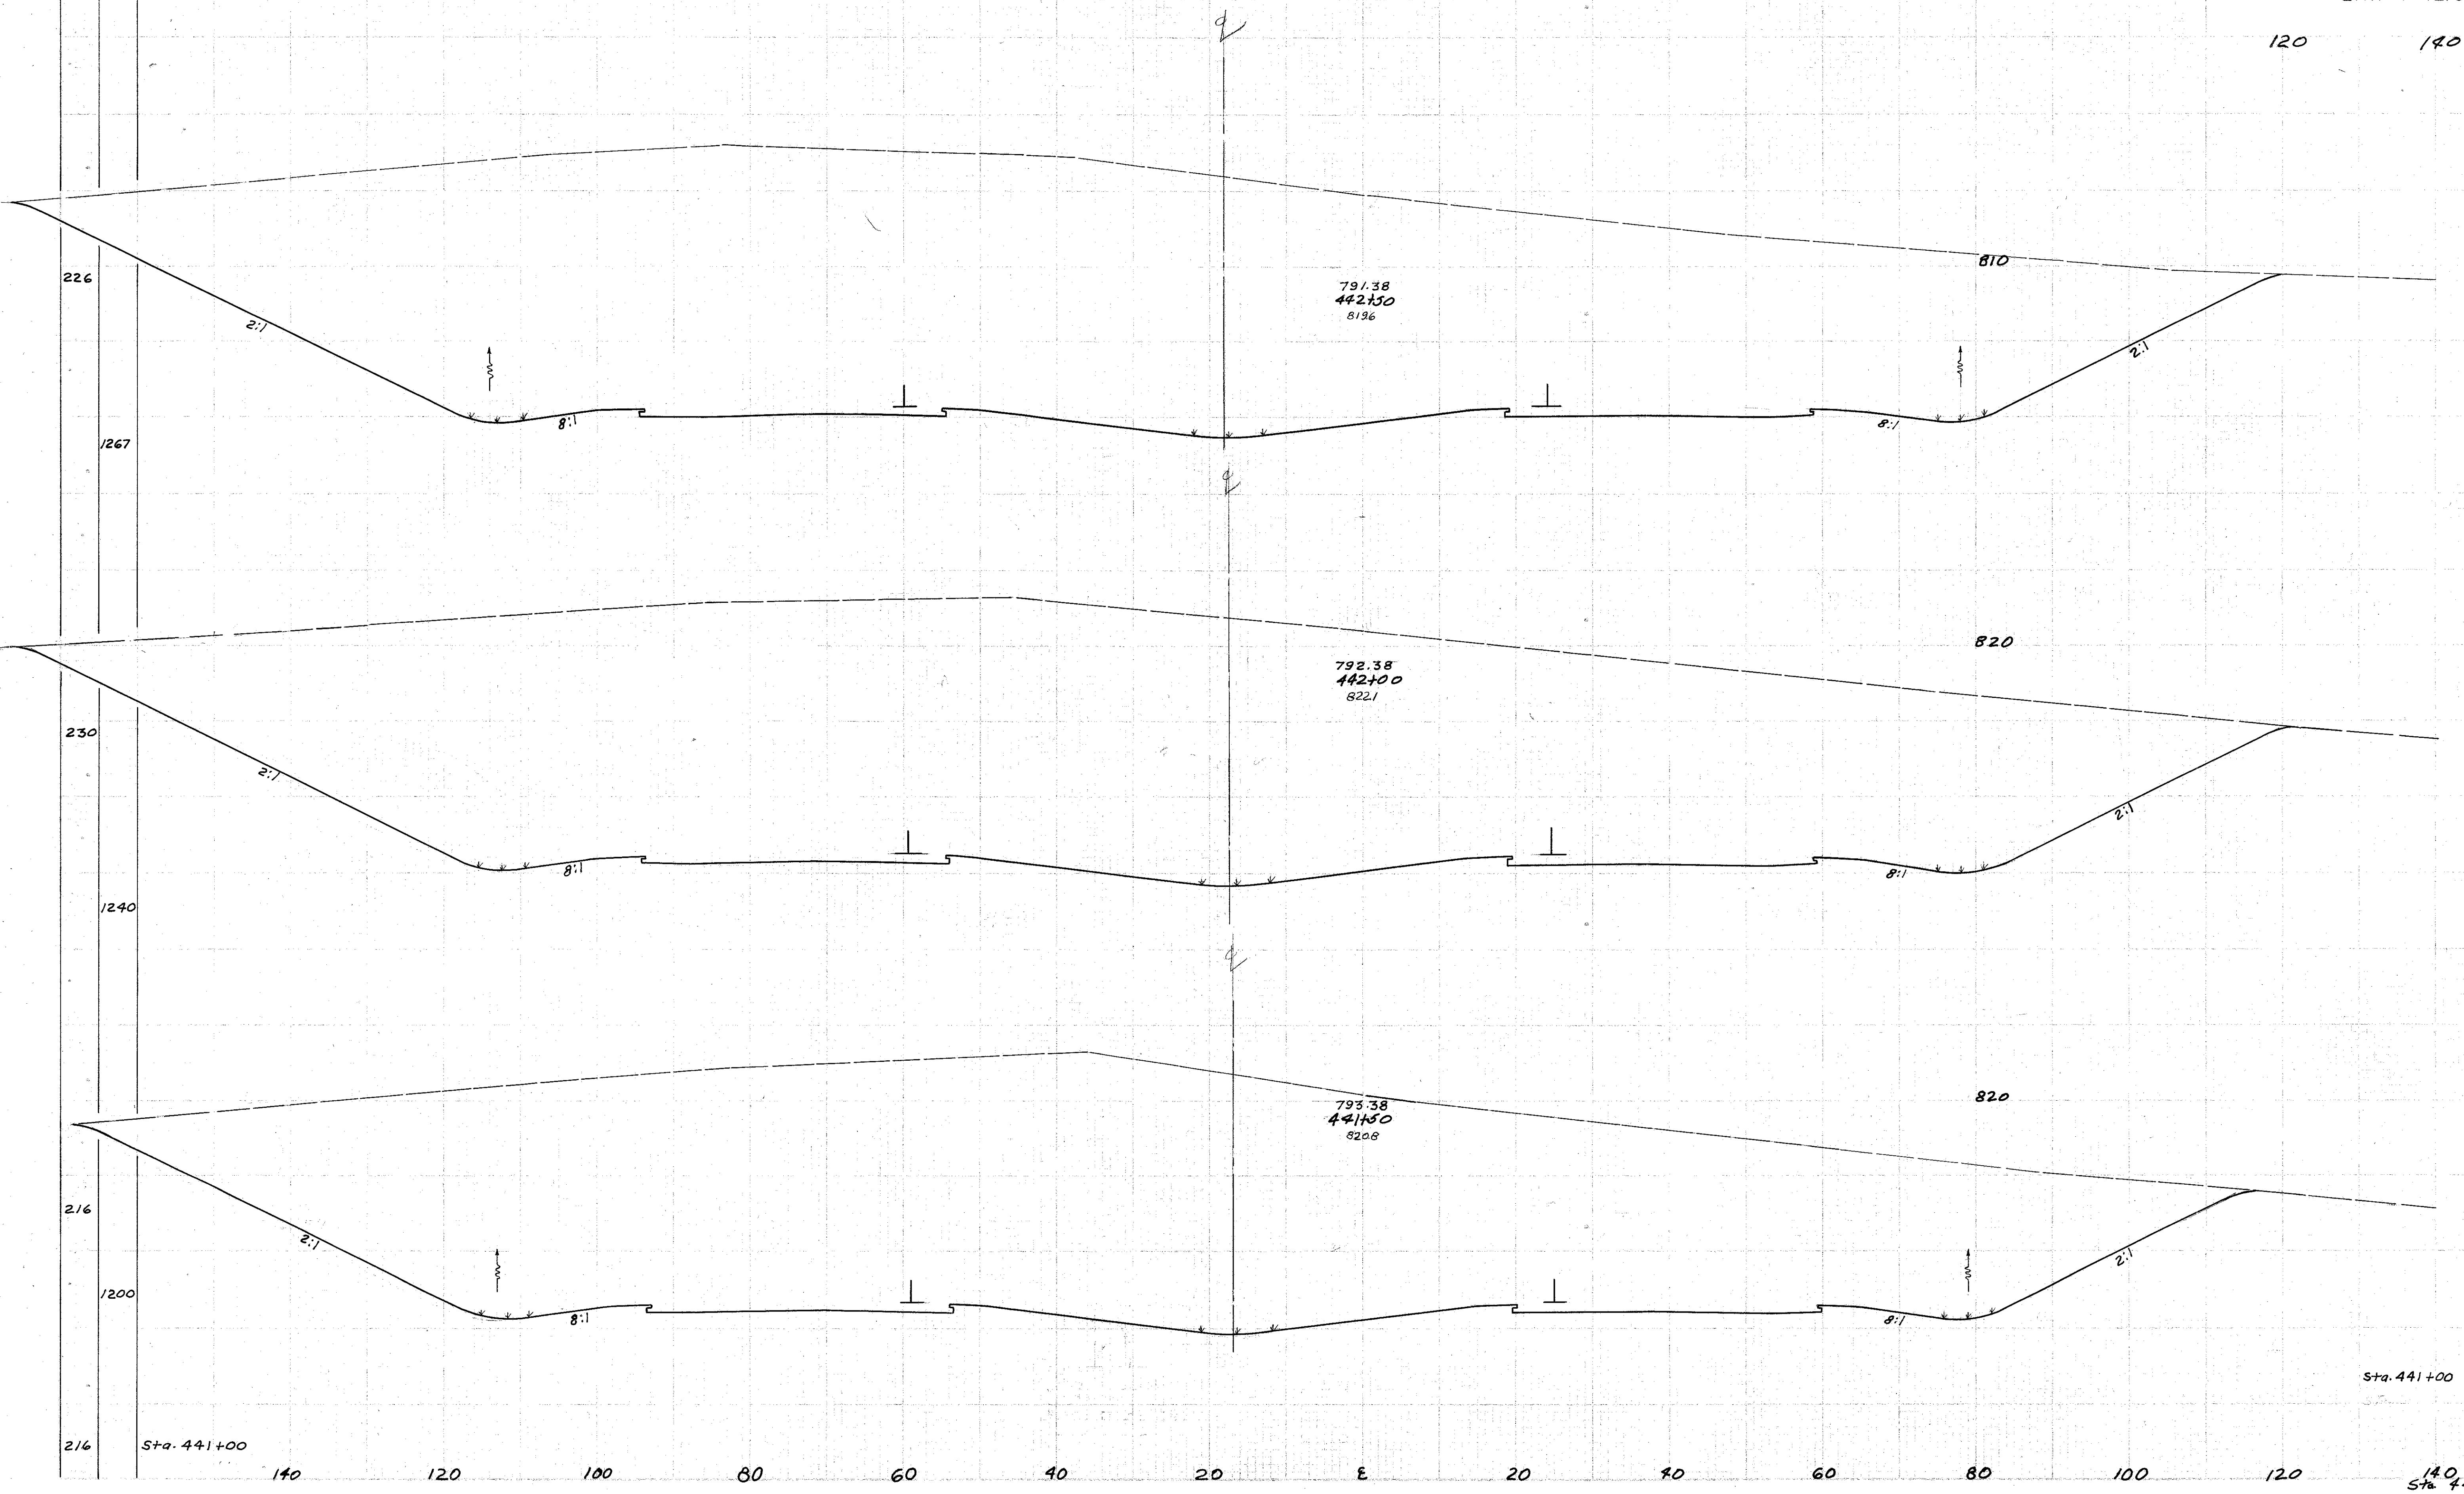

791.38
442+50
8196

792.38
442+00
8221

793.38
441+50
8208

7450

7545

6834

13885

13314

12032

Sta. 441+00 6160

140
Sta. 441+50 to 442+50

216 Sta. 441+00

140 120 100 80 60 40 20 E 20 40 60 80 100 120